




SOUTH ELEVATION  
1:100 ELEVATIONS

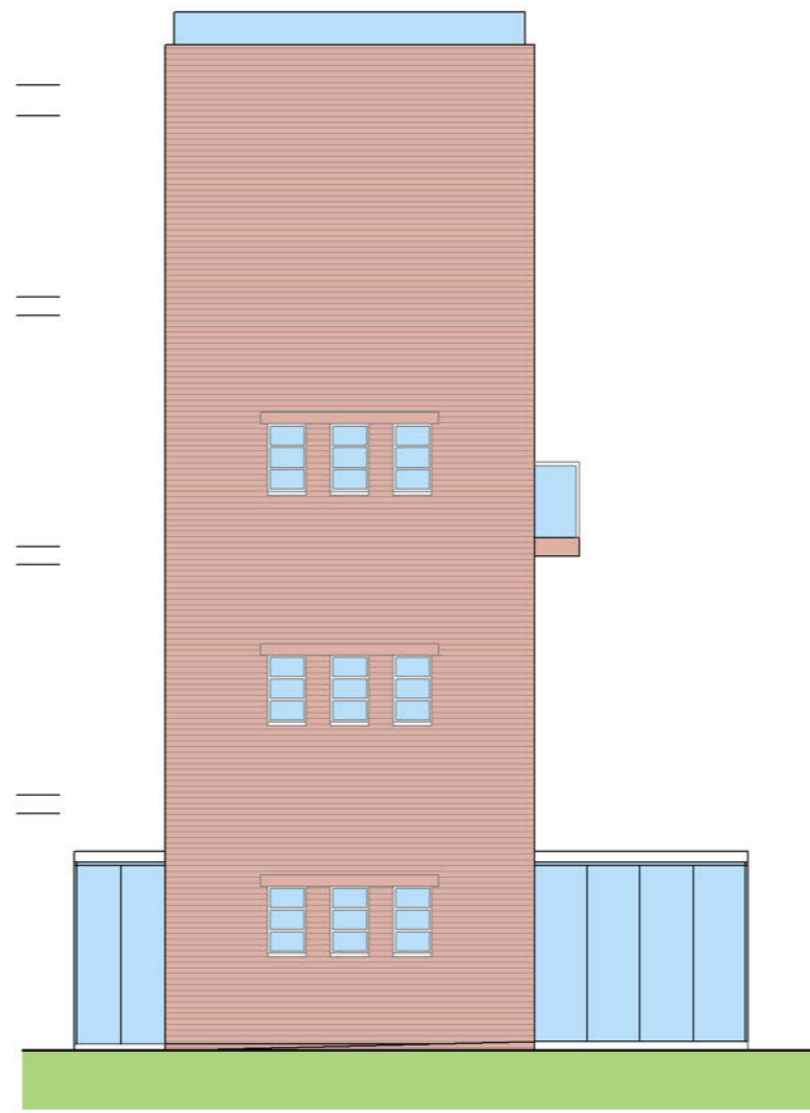


EAST ELEVATION

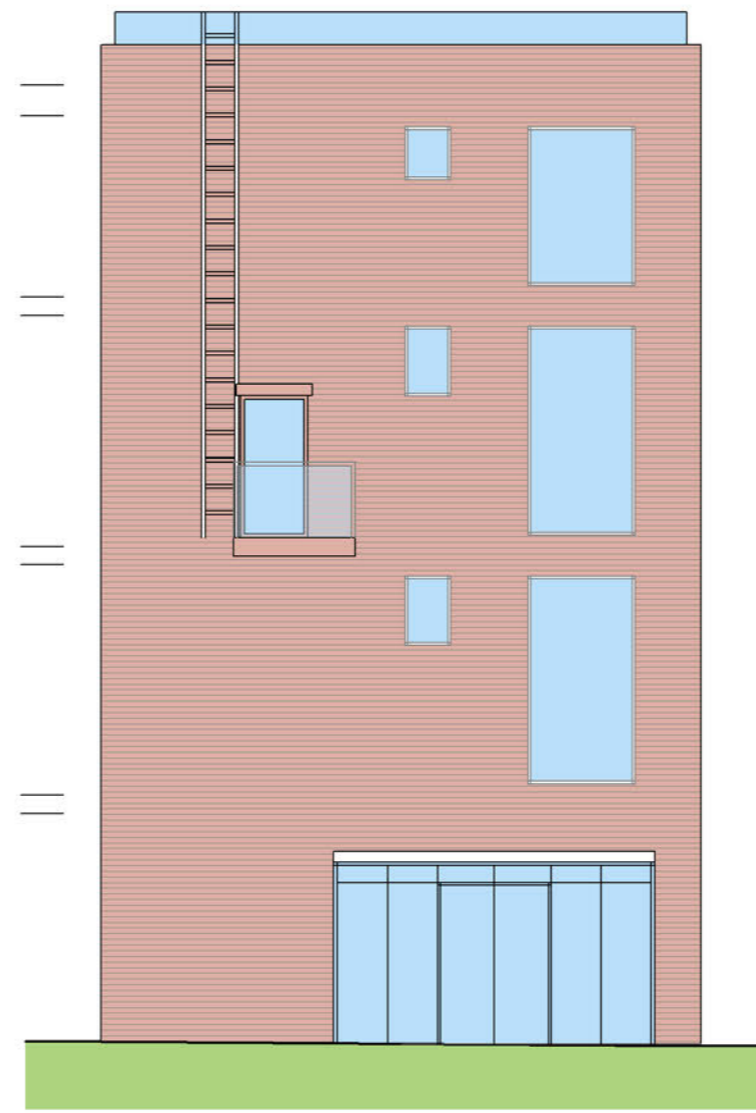


NORTH ELEVATION

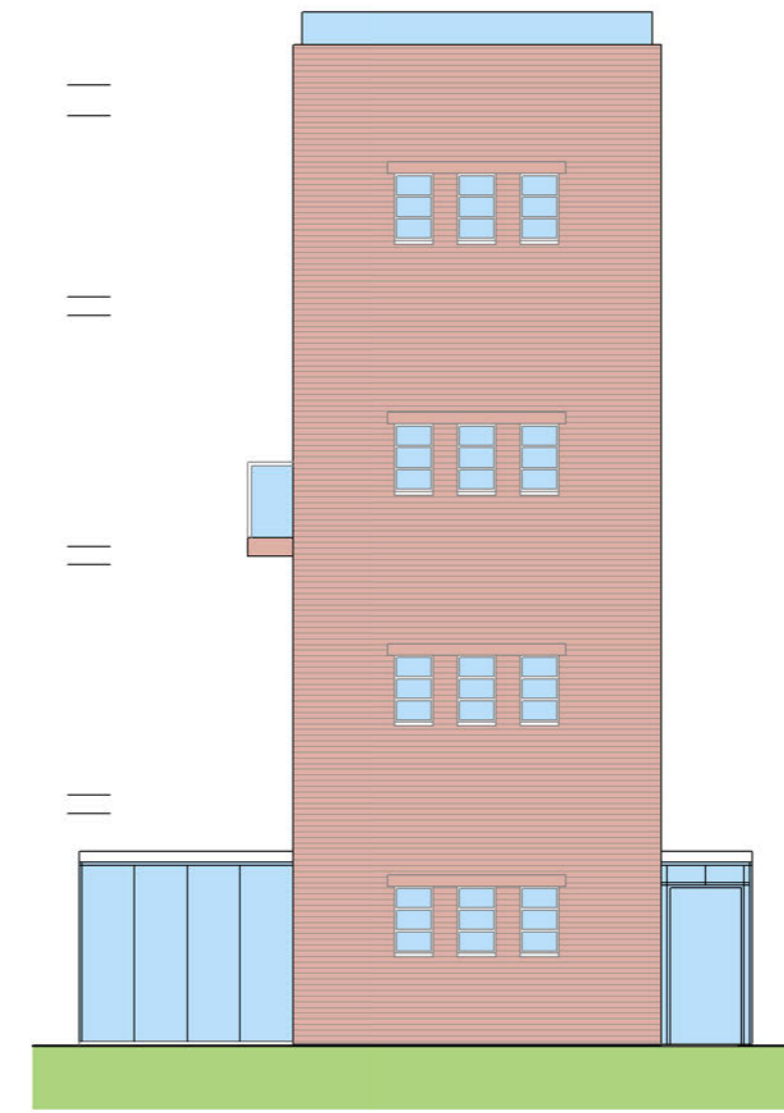


WEST ELEVATION

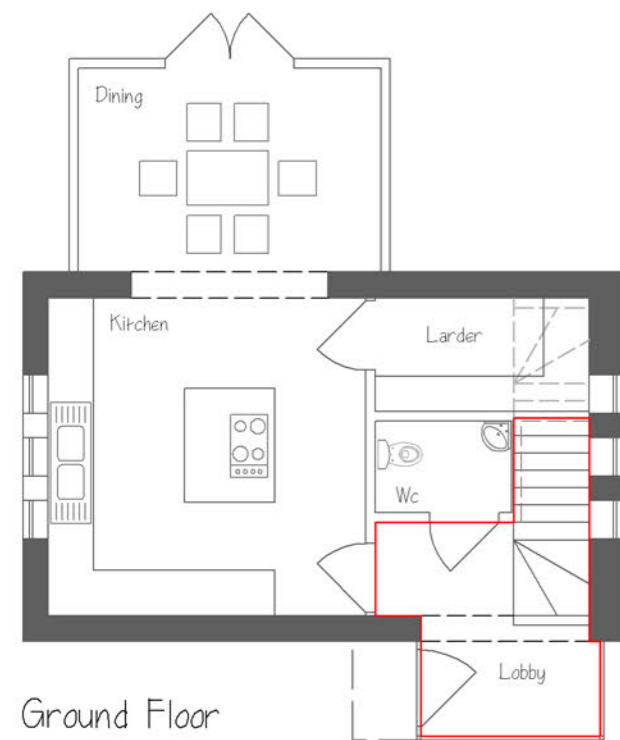


Ground Floor

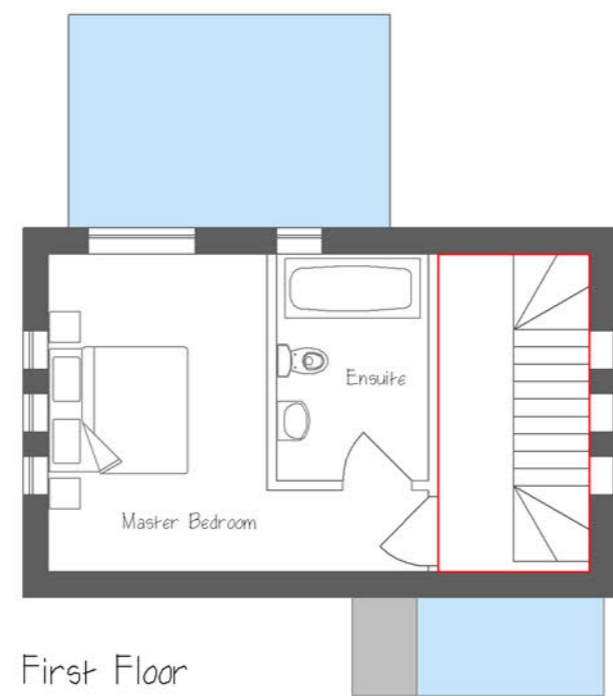

First Floor

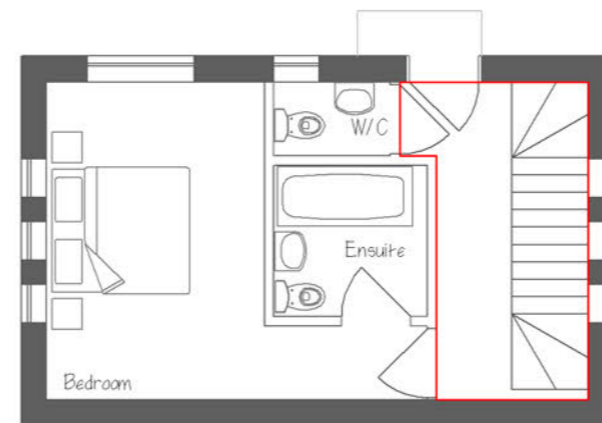

Second Floor

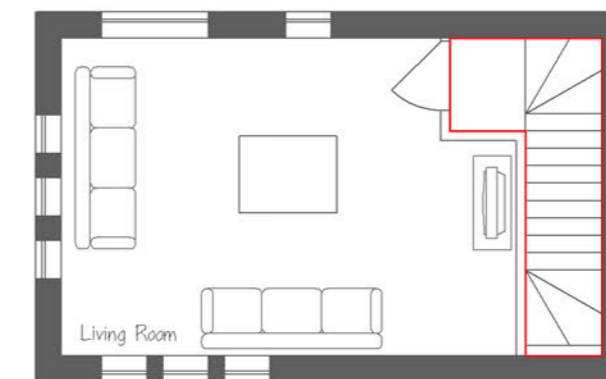

Third Floor

1:100 FLOOR PLANS



- Part M4(2) Compliant
- Fire suppression system to be installed to comply with Building Regulations Approved Document B

Protected stairway

| ISSUE | DESCRIPTION              | DATE REVISED | BY  |
|-------|--------------------------|--------------|-----|
| A     | Titles Amended           | 28.10.2022   | HLW |
| B     | Comply added notes added | 11.04.2024   | HLW |



|  |                  |                       |  |
|--|------------------|-----------------------|--|
| Project name: Little Heath, Hatfield Heath   |                  |                       |  |
| Drawing title: Plot 4 Proposed Floor Plans and Elevations  |                  |                       |  |
| Scale: 1:100   | Date: 27.04.2022 | Drawing no: 571x0900B |  |
| Paper: A2 Paper  | Drawn: HLW       |                       |  |
| Dimensions are in millimeters unless otherwise stated. Do not scale from this drawing. If in doubt, ask. |                  |                       |  |

# Plot 4 Proposed Floor Plans and Elevations Little Heath, Hatfield Heath