




Elevation A
Scale Bar
0 1 2 3 4 5m

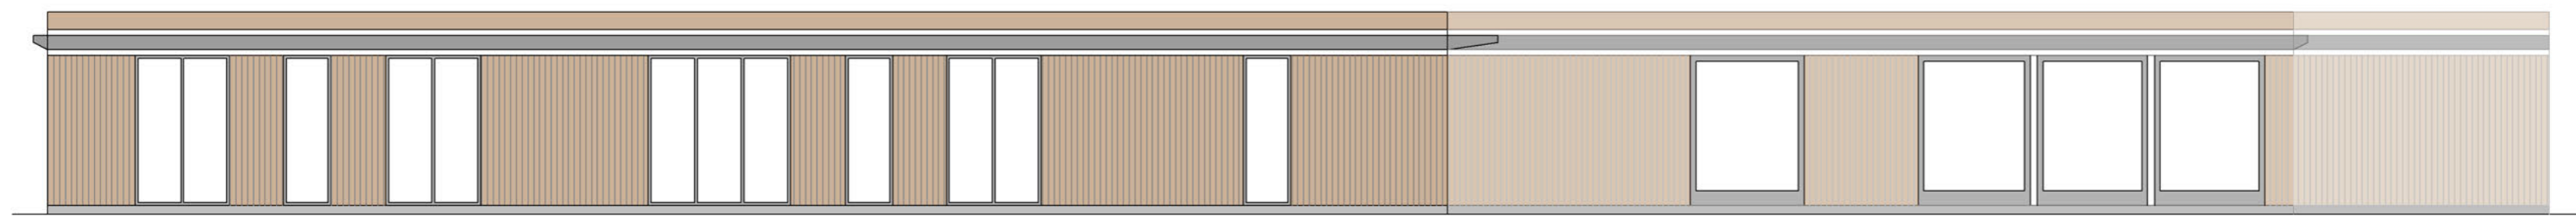

Elevation C

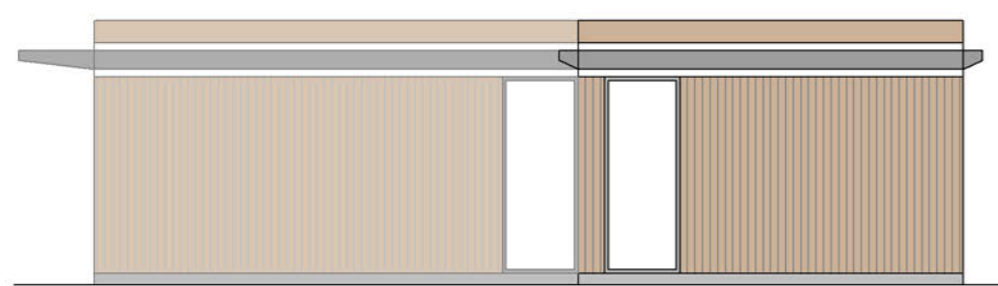

Elevation B

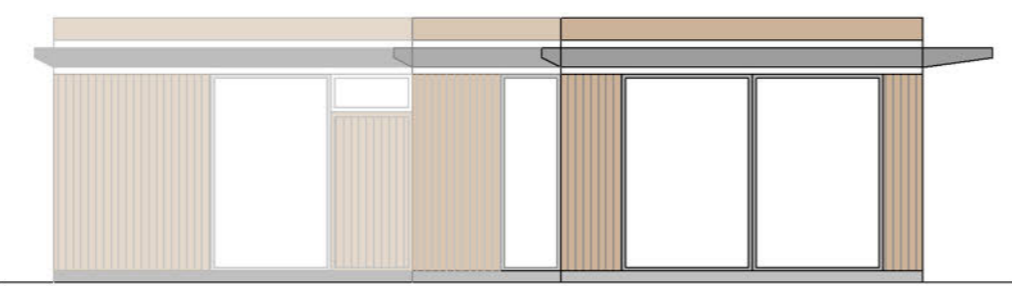

Elevation D

New build - Part M4(2) Compliant

ISSUE	DESCRIPTION	DATE REVISION	BY
A	Plans Amended	27.10.2022	HLW
B	Part M4(2) notes added	12.05.2024	HLW



Project name: Little Heath, Hatfield Heath			
Drawing title: Villa Proposed Floor Plans and Elevations			
Scale: 1:100	Date: 27.04.2022	Drawing no: 571x0100B	
Paper: A2 Paper	Drawn: HLW	Dimensions are in millimeters unless otherwise stated. Do not scale from this drawing. If in doubt, ask.	

Villa Proposed Floor Plans and Elevations
Little Heath, Hatfield Heath