



First Floor




Second Floor

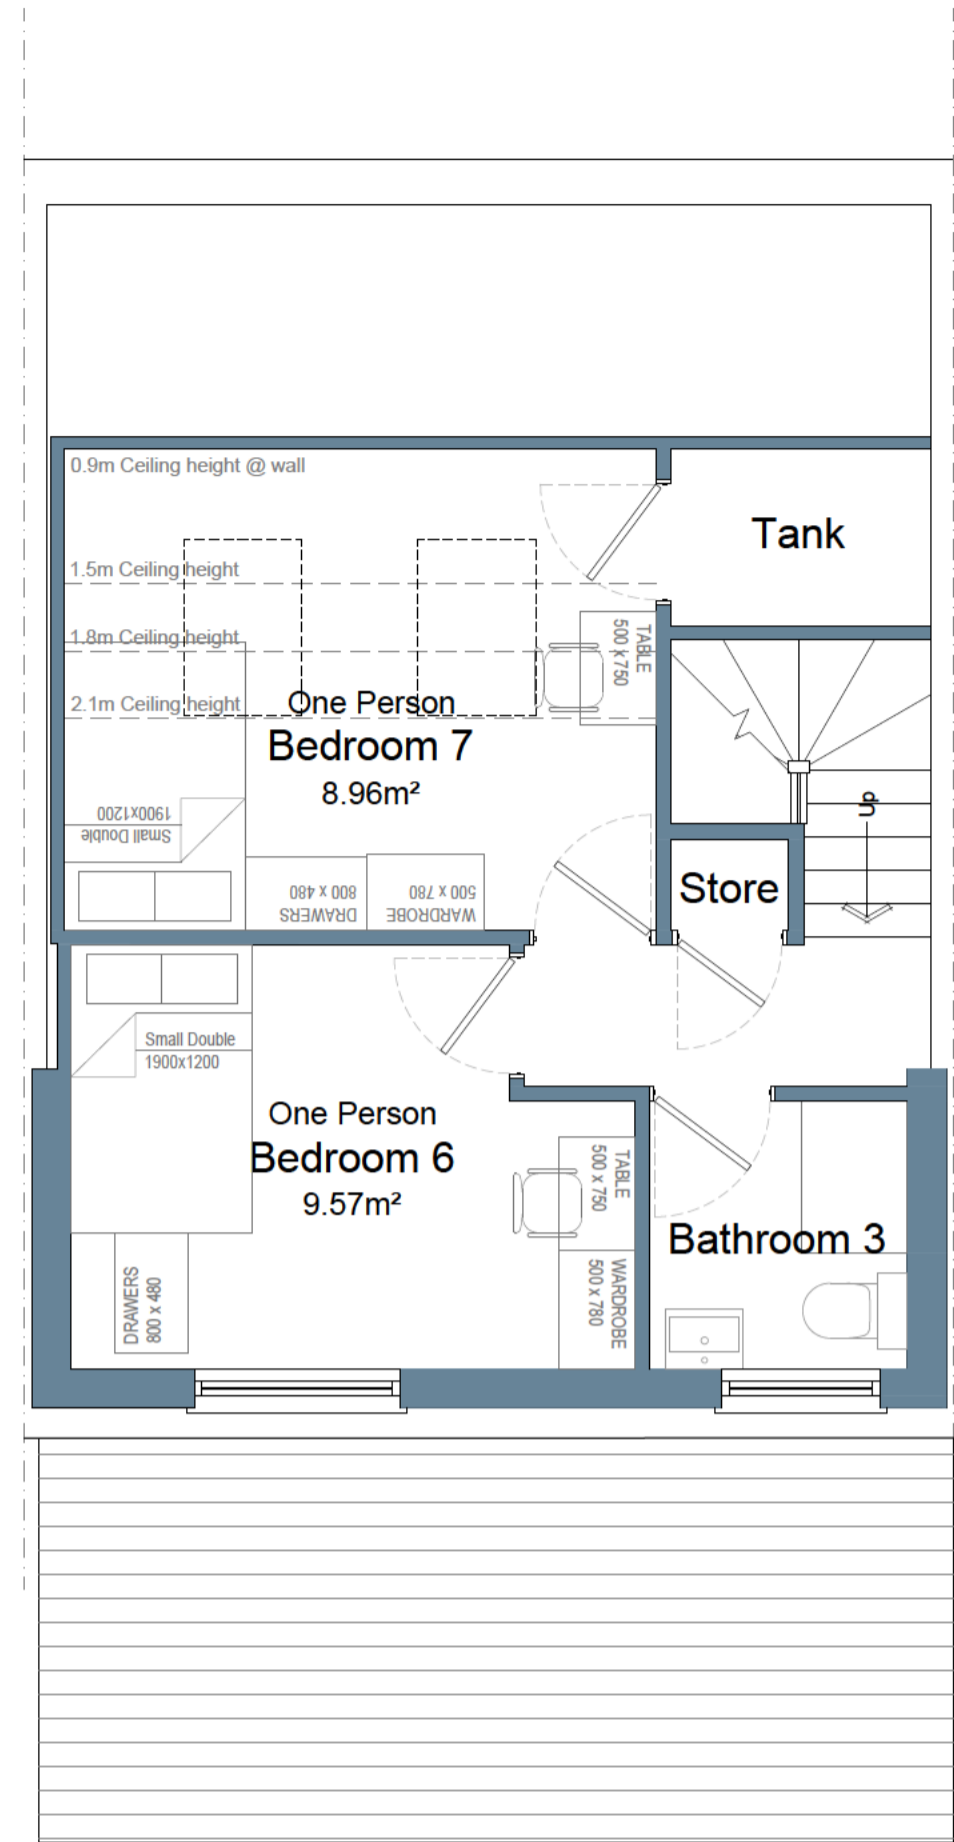

Front Elevation

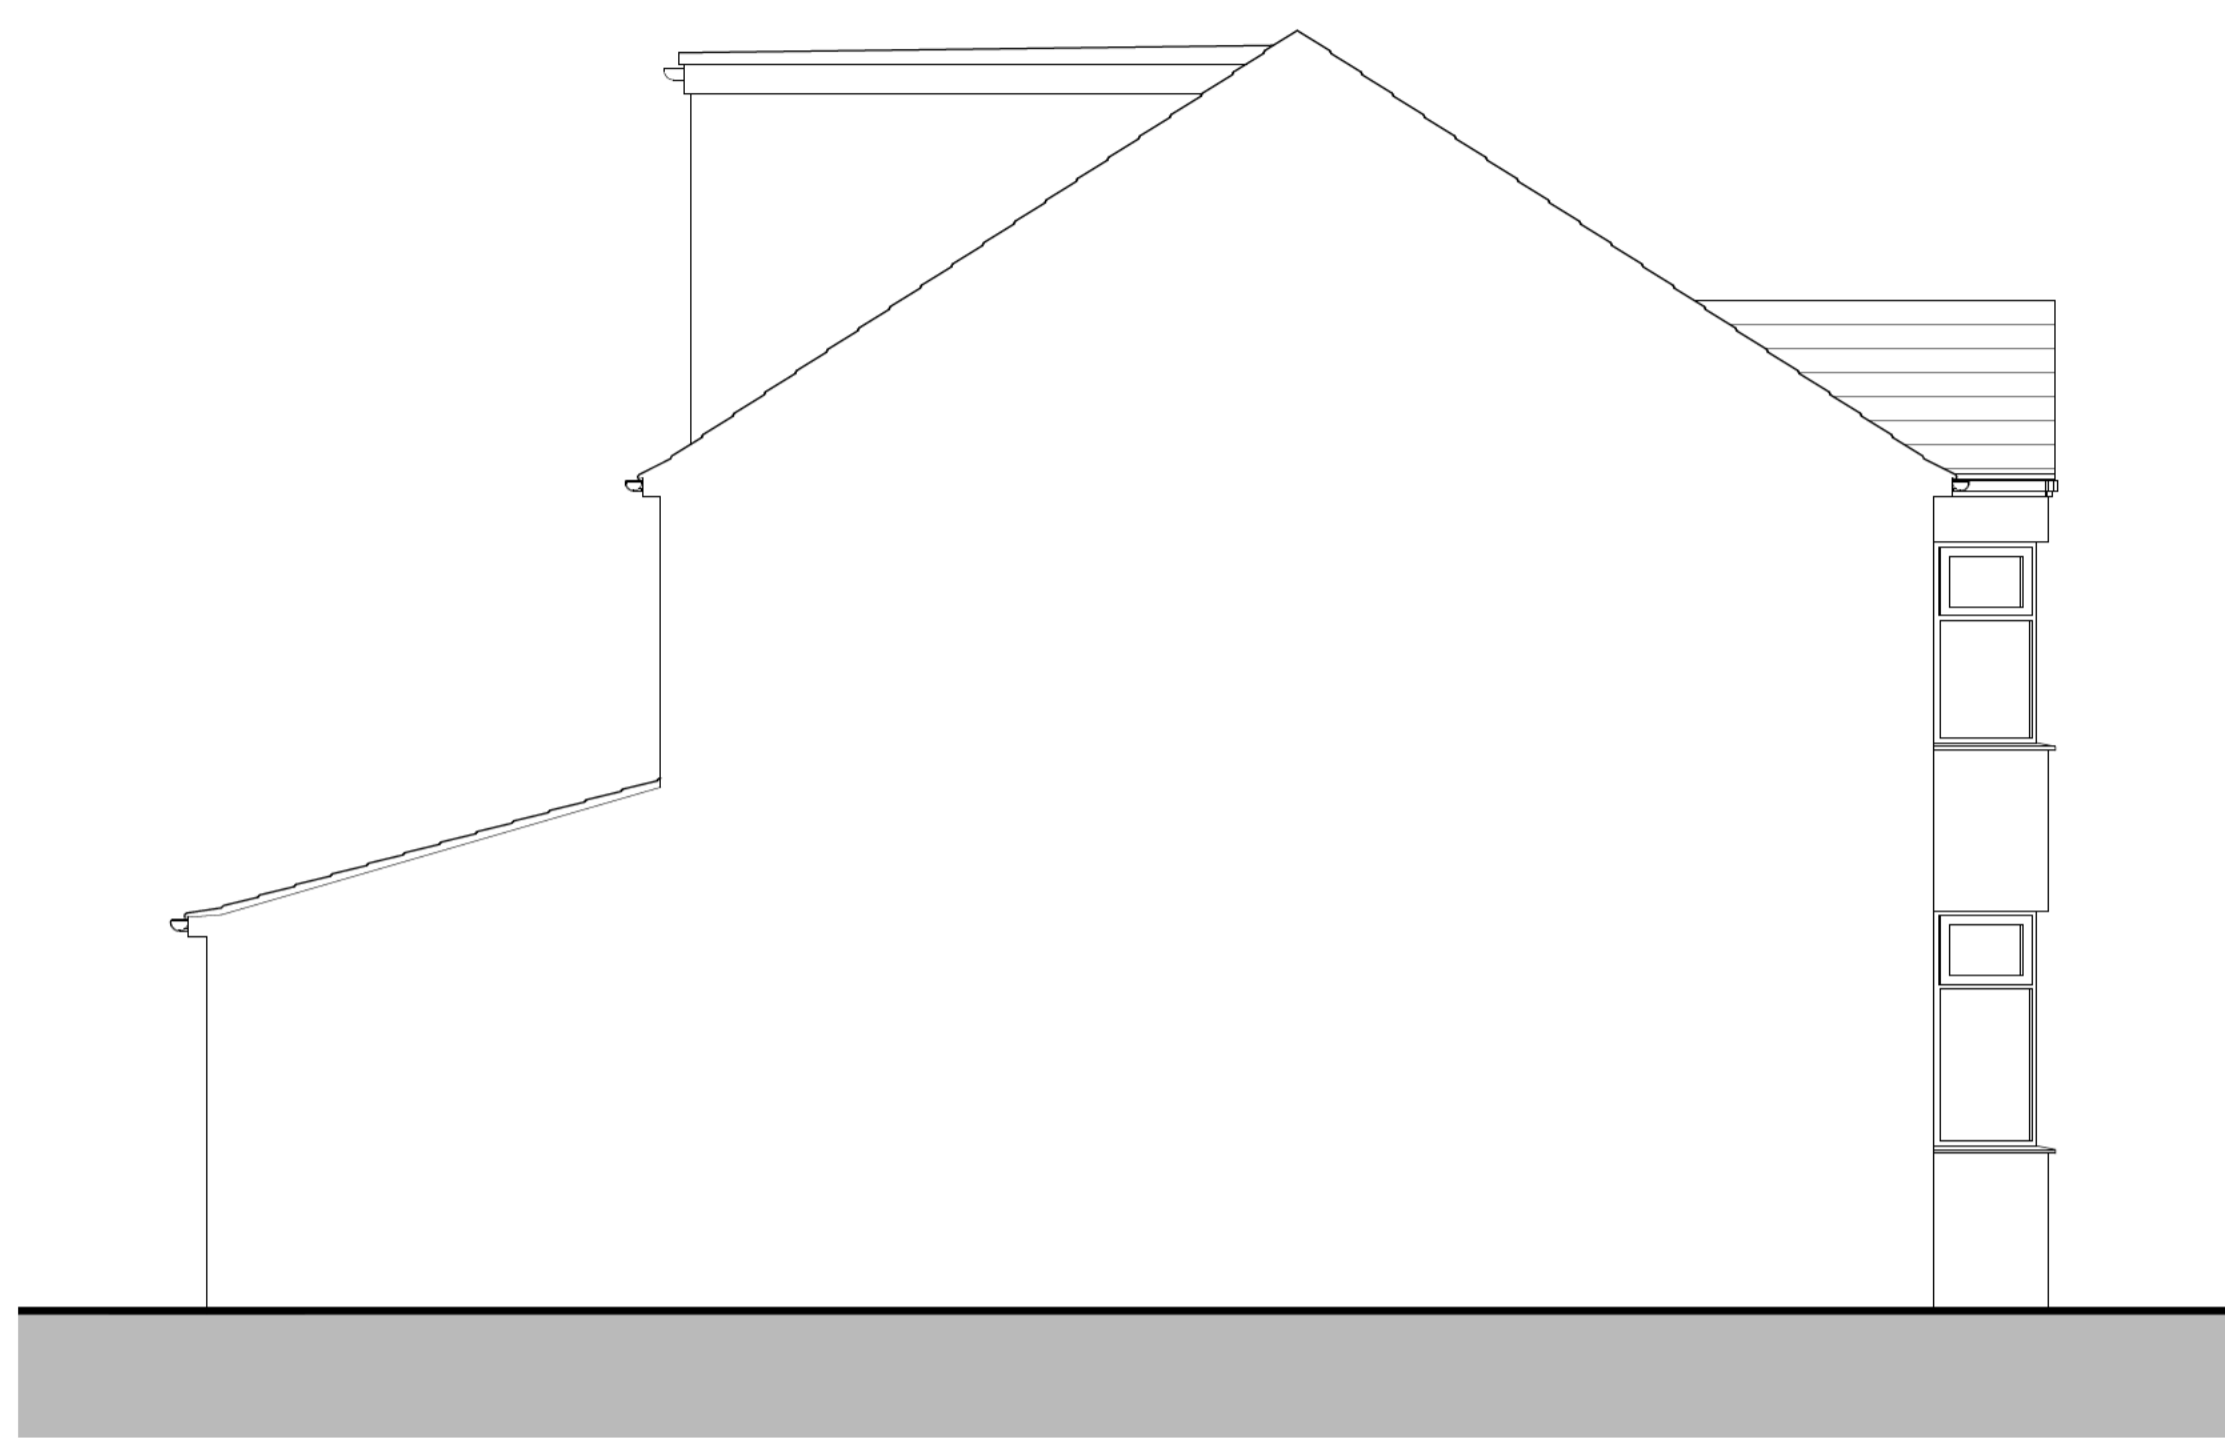


Side Elevation/ Section

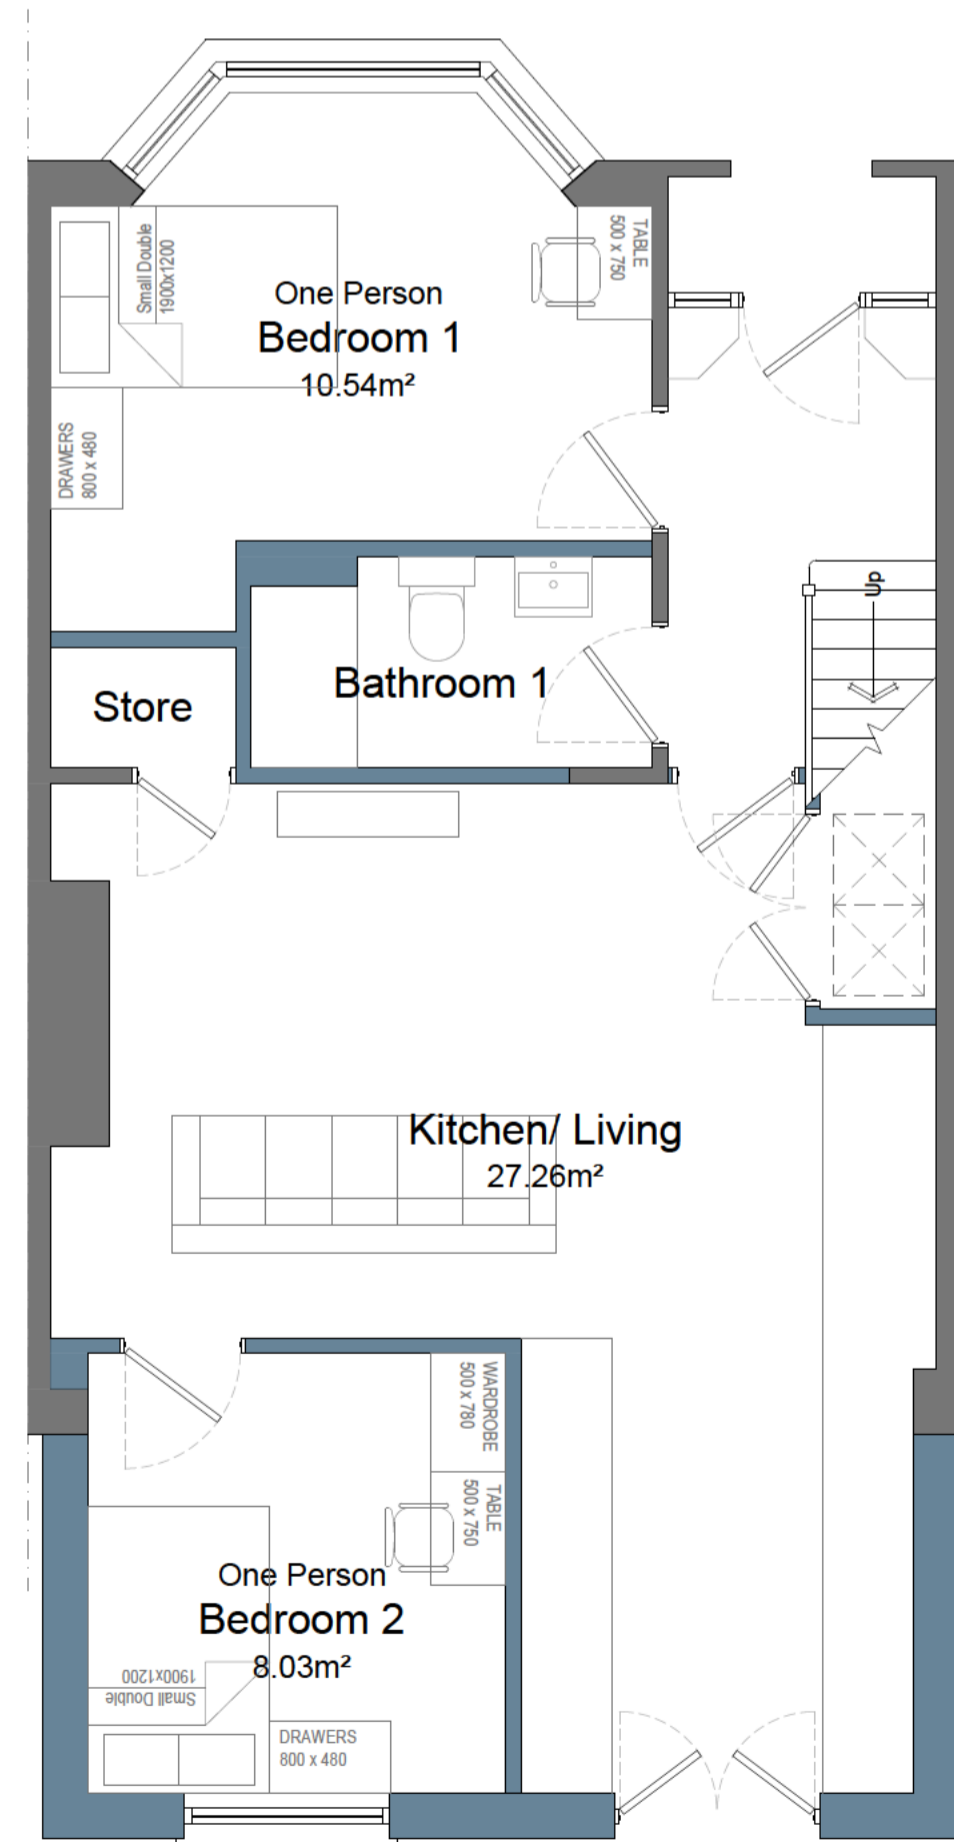

Ground Floor



Rear Elevation

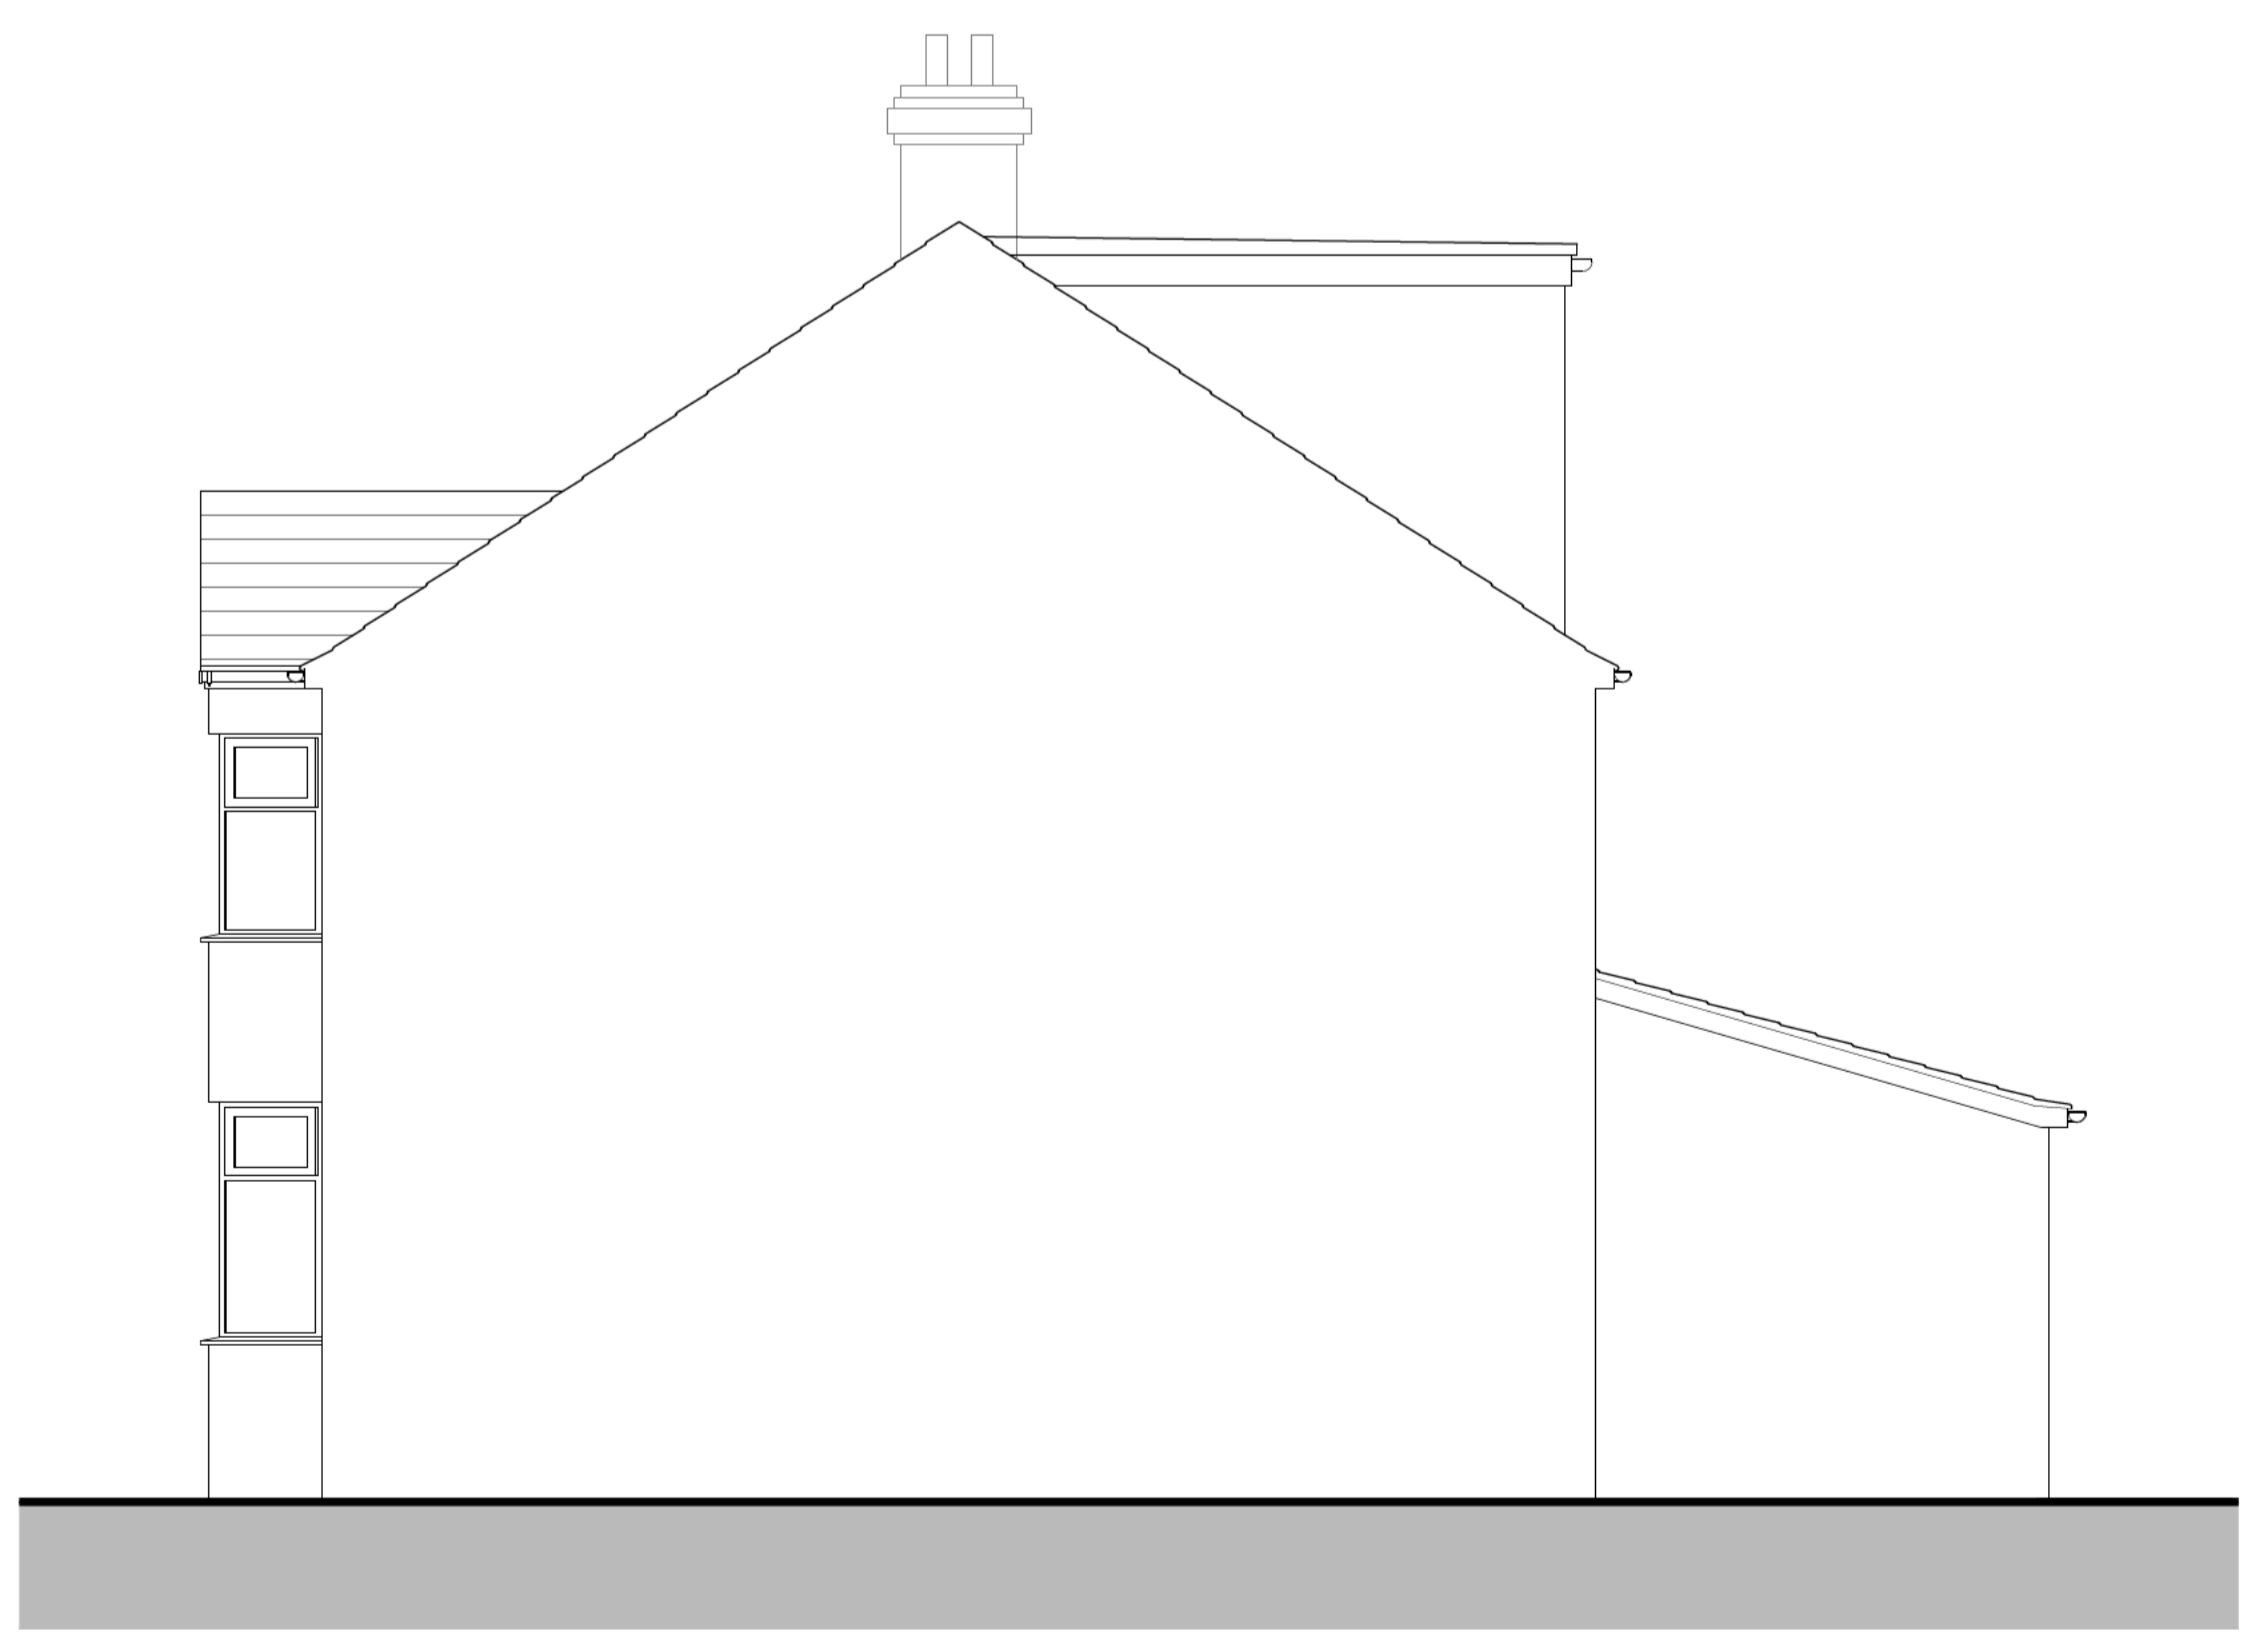

Side Elevation/ Section

PROJECT:  
 20 Conway Road  
 Bristol

TITLE:  
 Proposed Plans & Elevations

SCALE: 1:50 @ A1 DATE: Feb' 2024 DRAWN BY: JM  
 DRAWING NUMBER: 4259.PL2.04 REVISION: C

