




First Floor

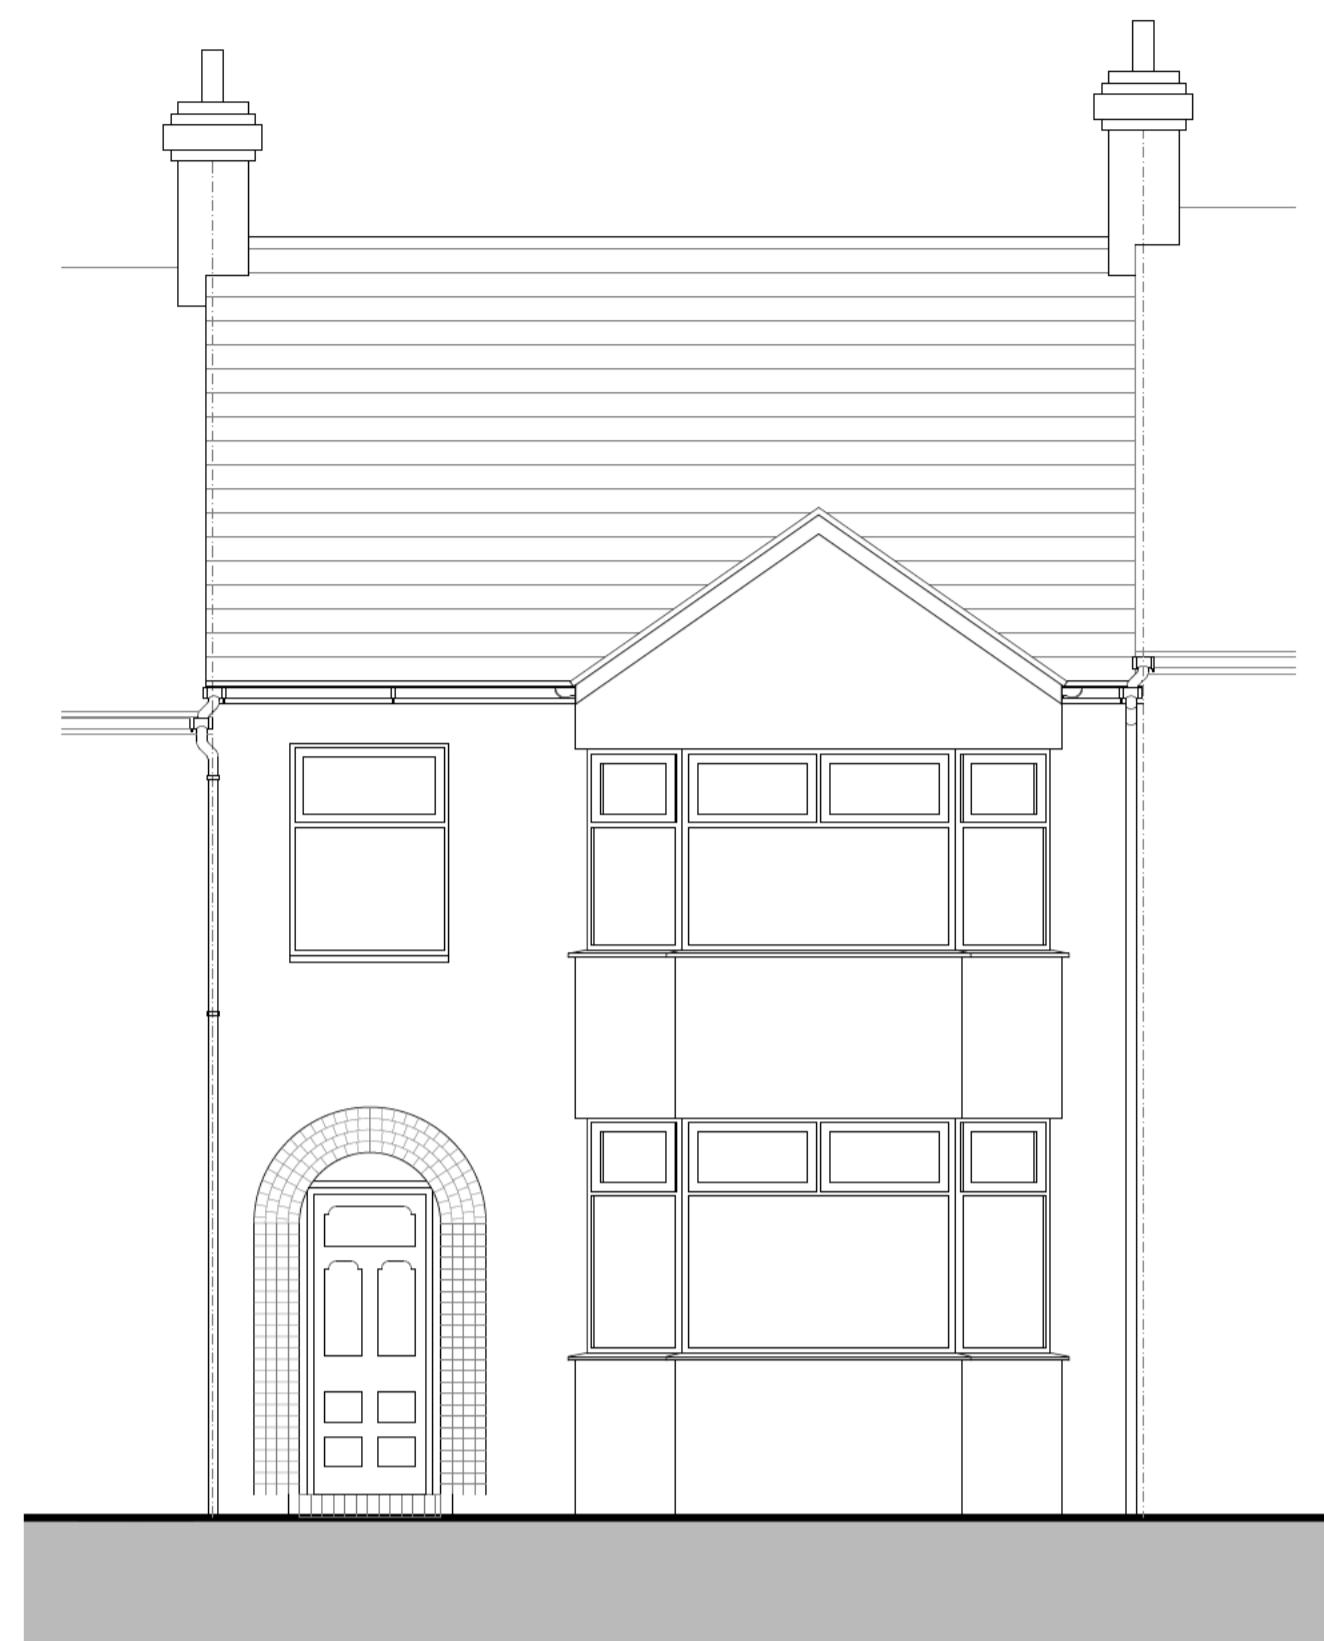


Front Elevation

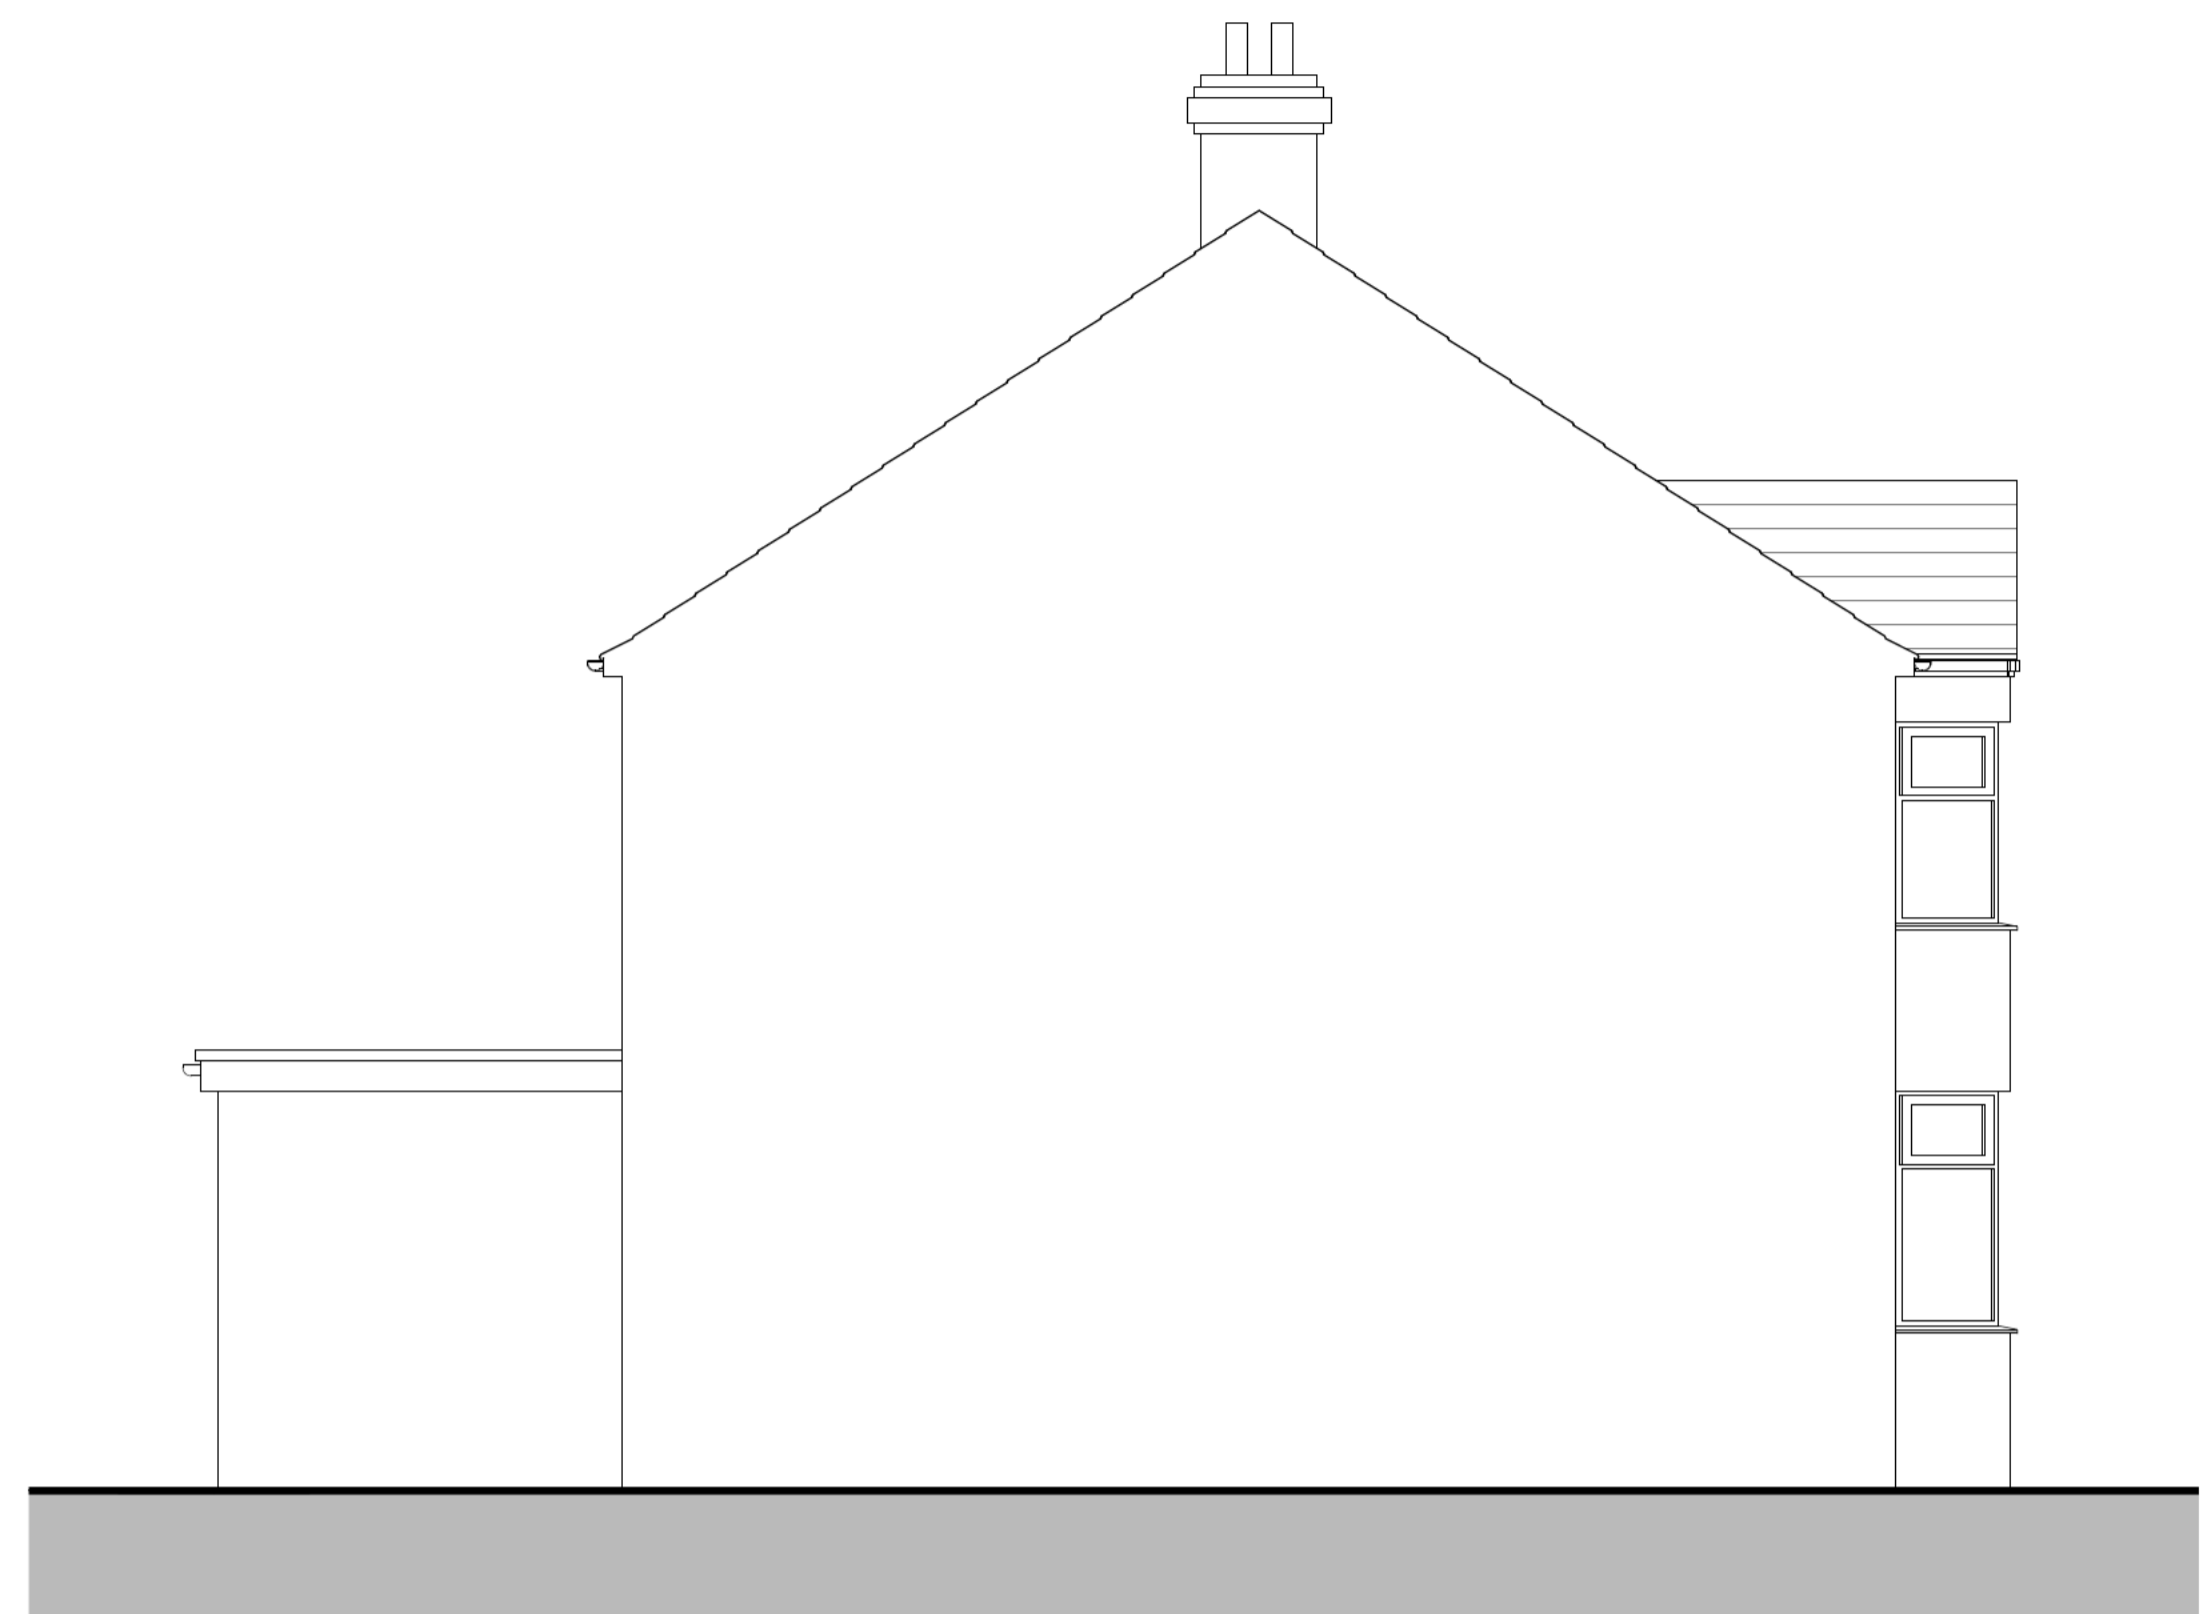

Side Elevation/ Section

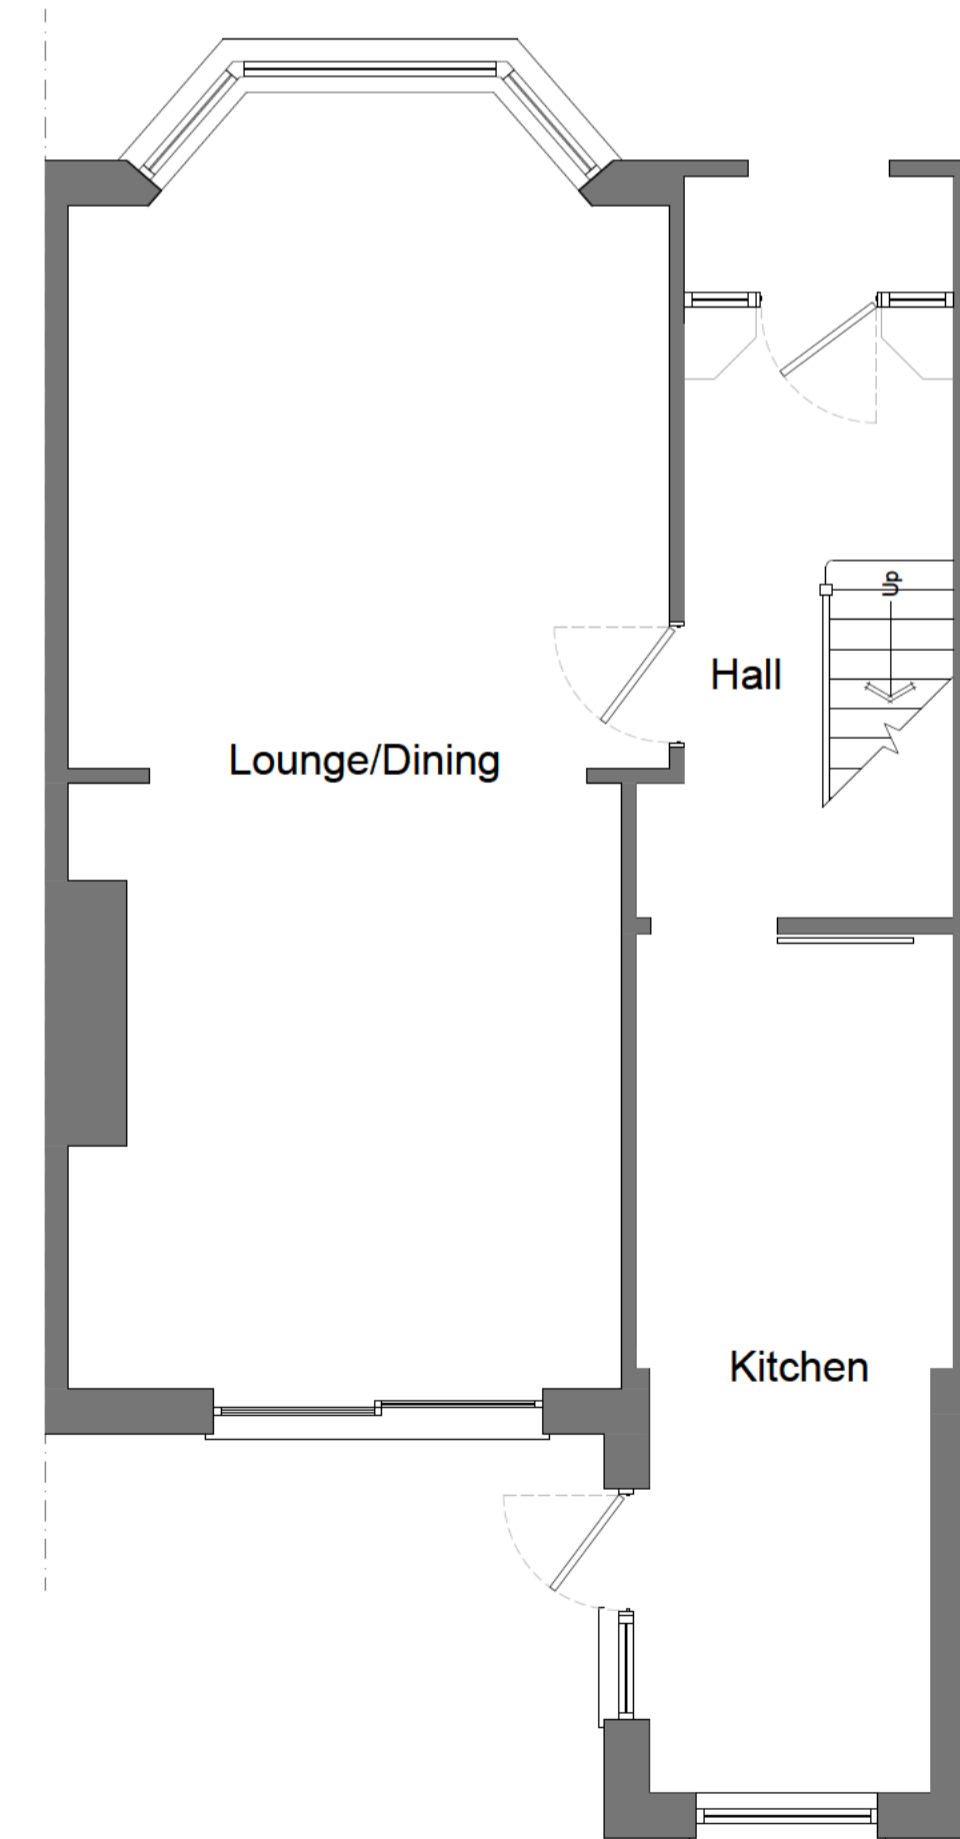

Ground Floor

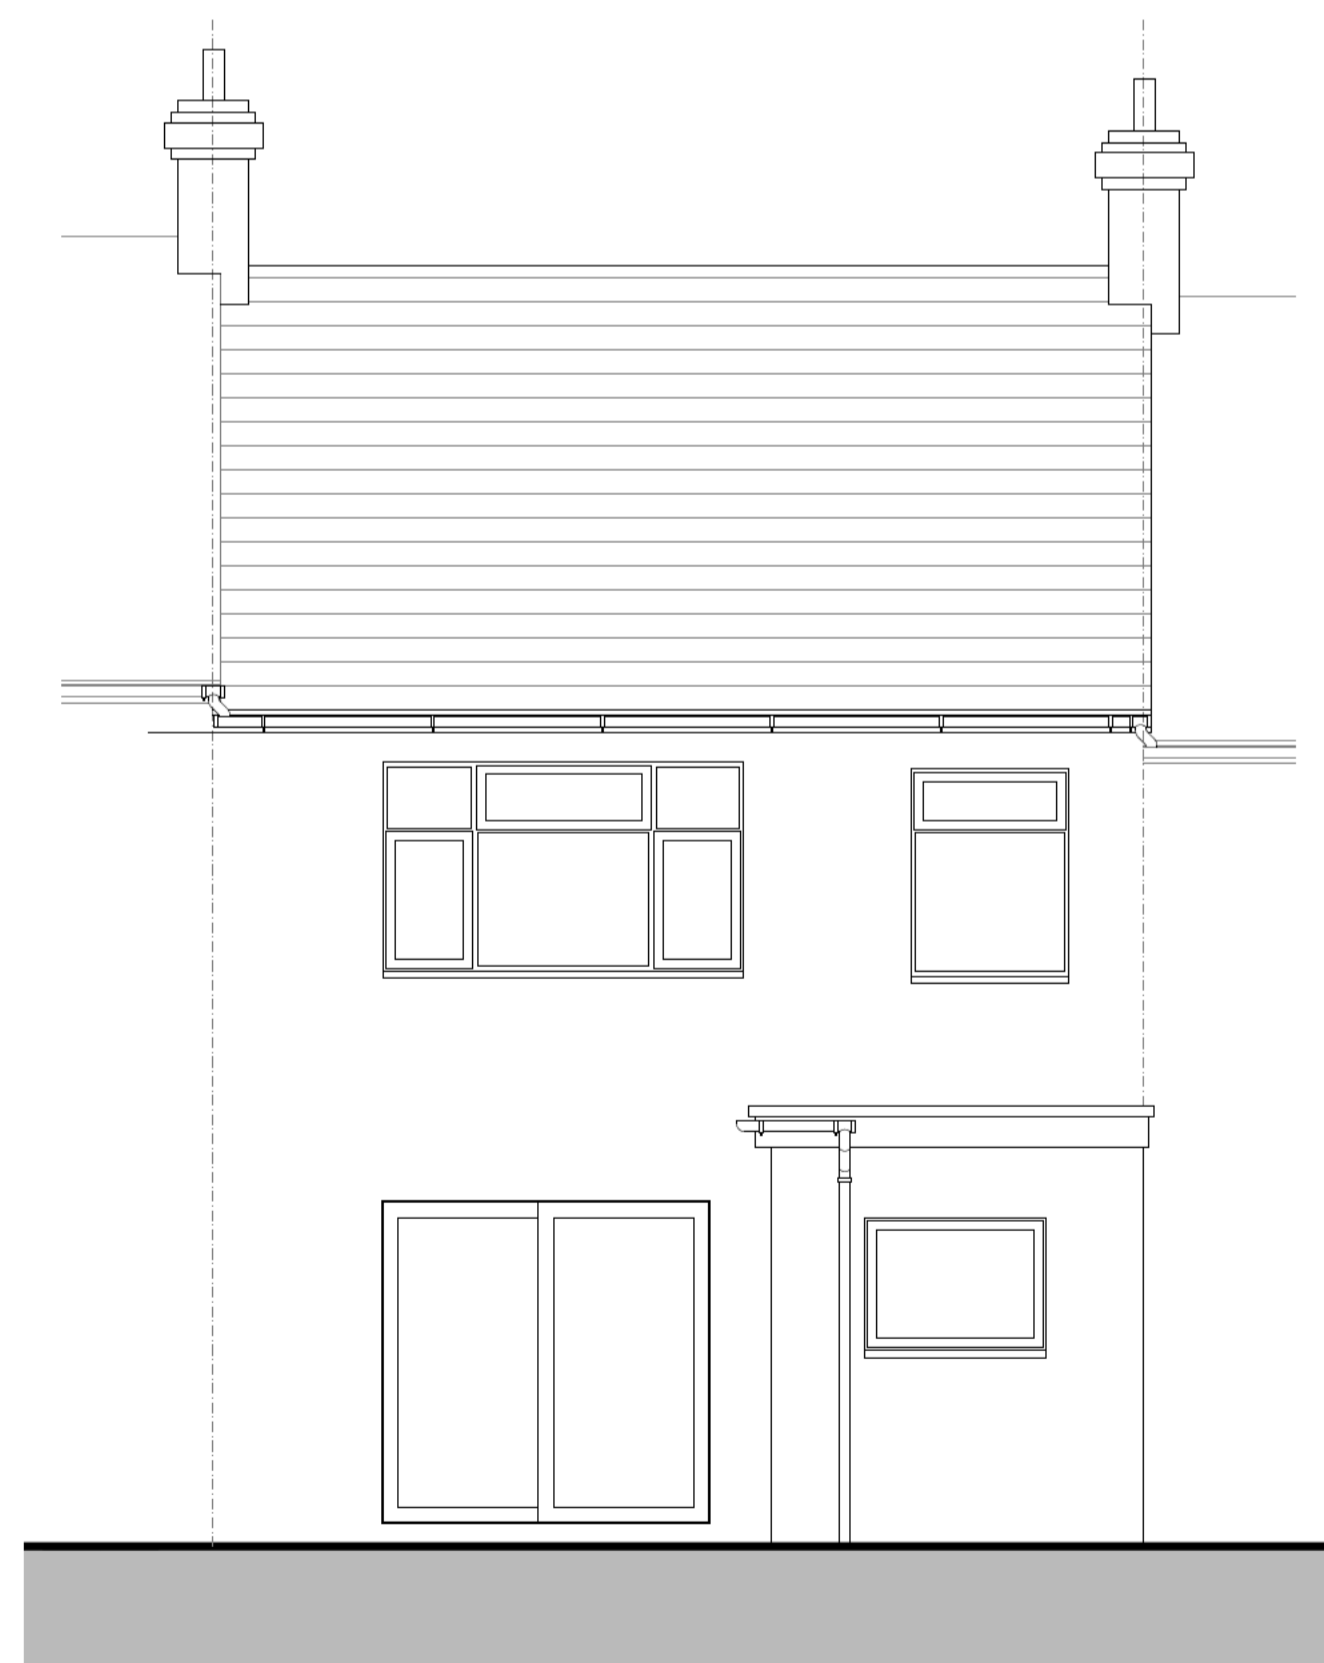

Rear Elevation



Side Elevation/ Section

PROJECT:  
 20 Conway Road  
 Bristol  
 TITLE:  
 Existing Plans & Elevations

SCALE: 1:50 @ A1 DATE: Feb' 2024 DRAWN BY: JM  
 DRAWING NUMBER: 4259.PL1.03 REVISION: A

