



First Floor



Second Floor

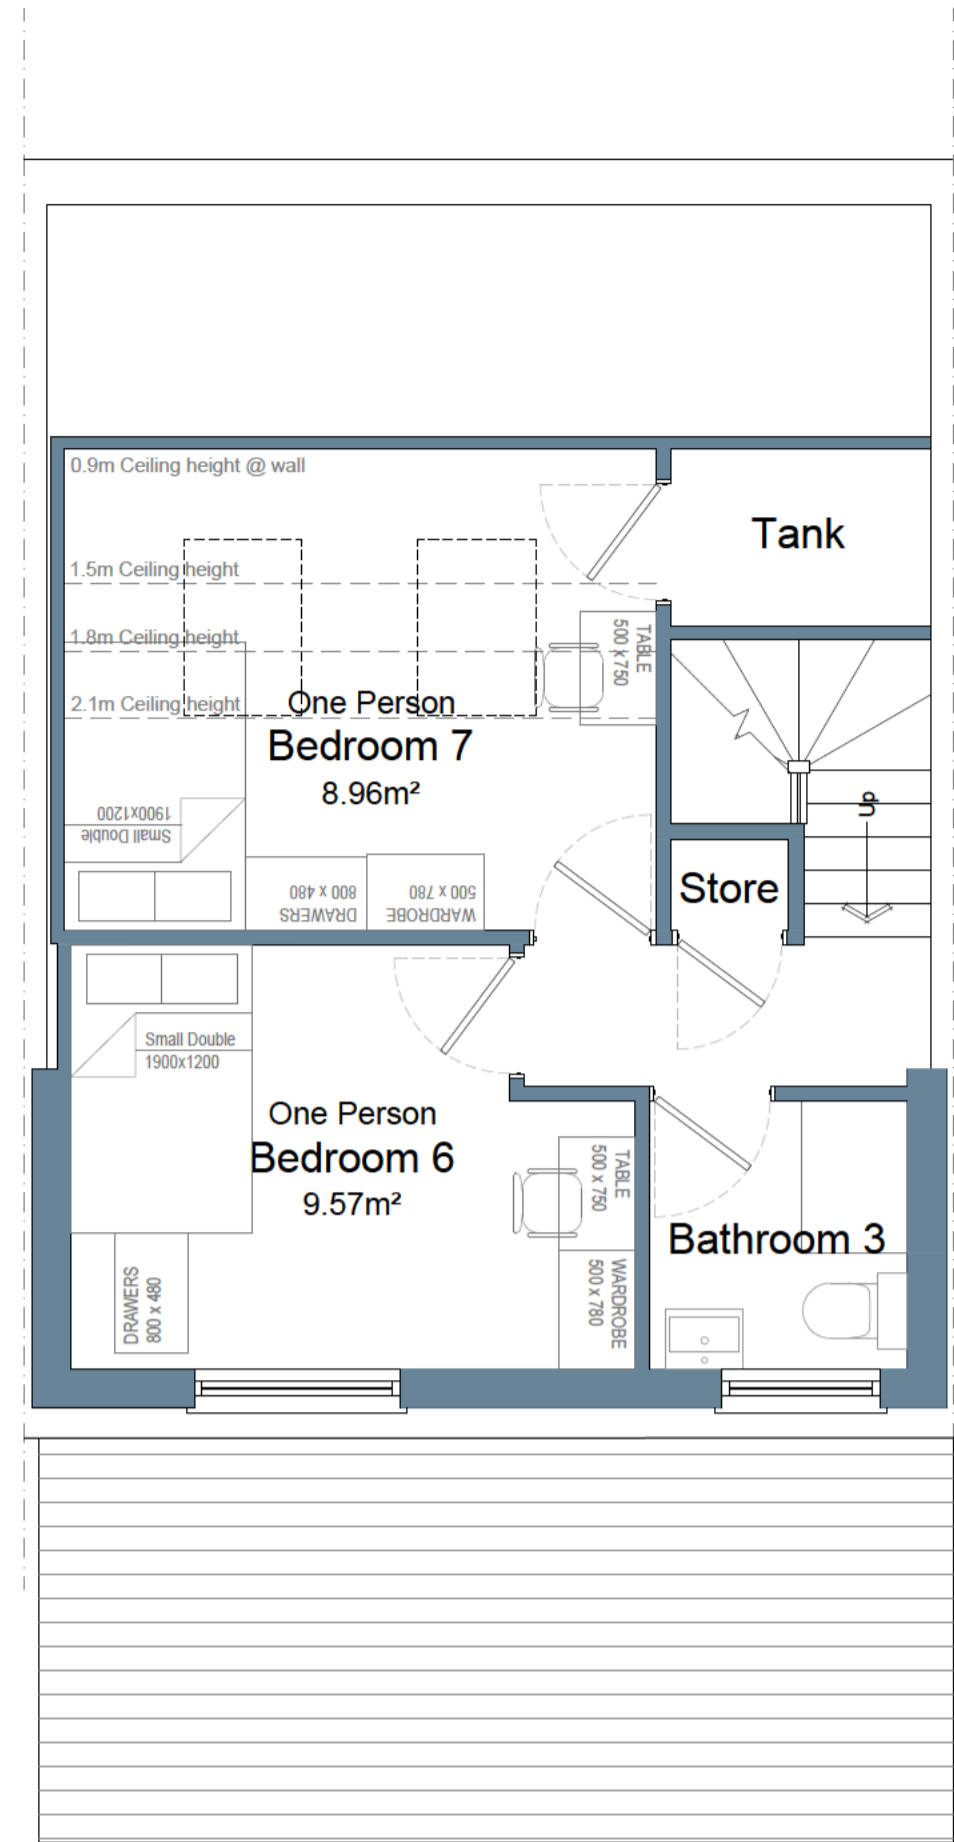


Front Elevation

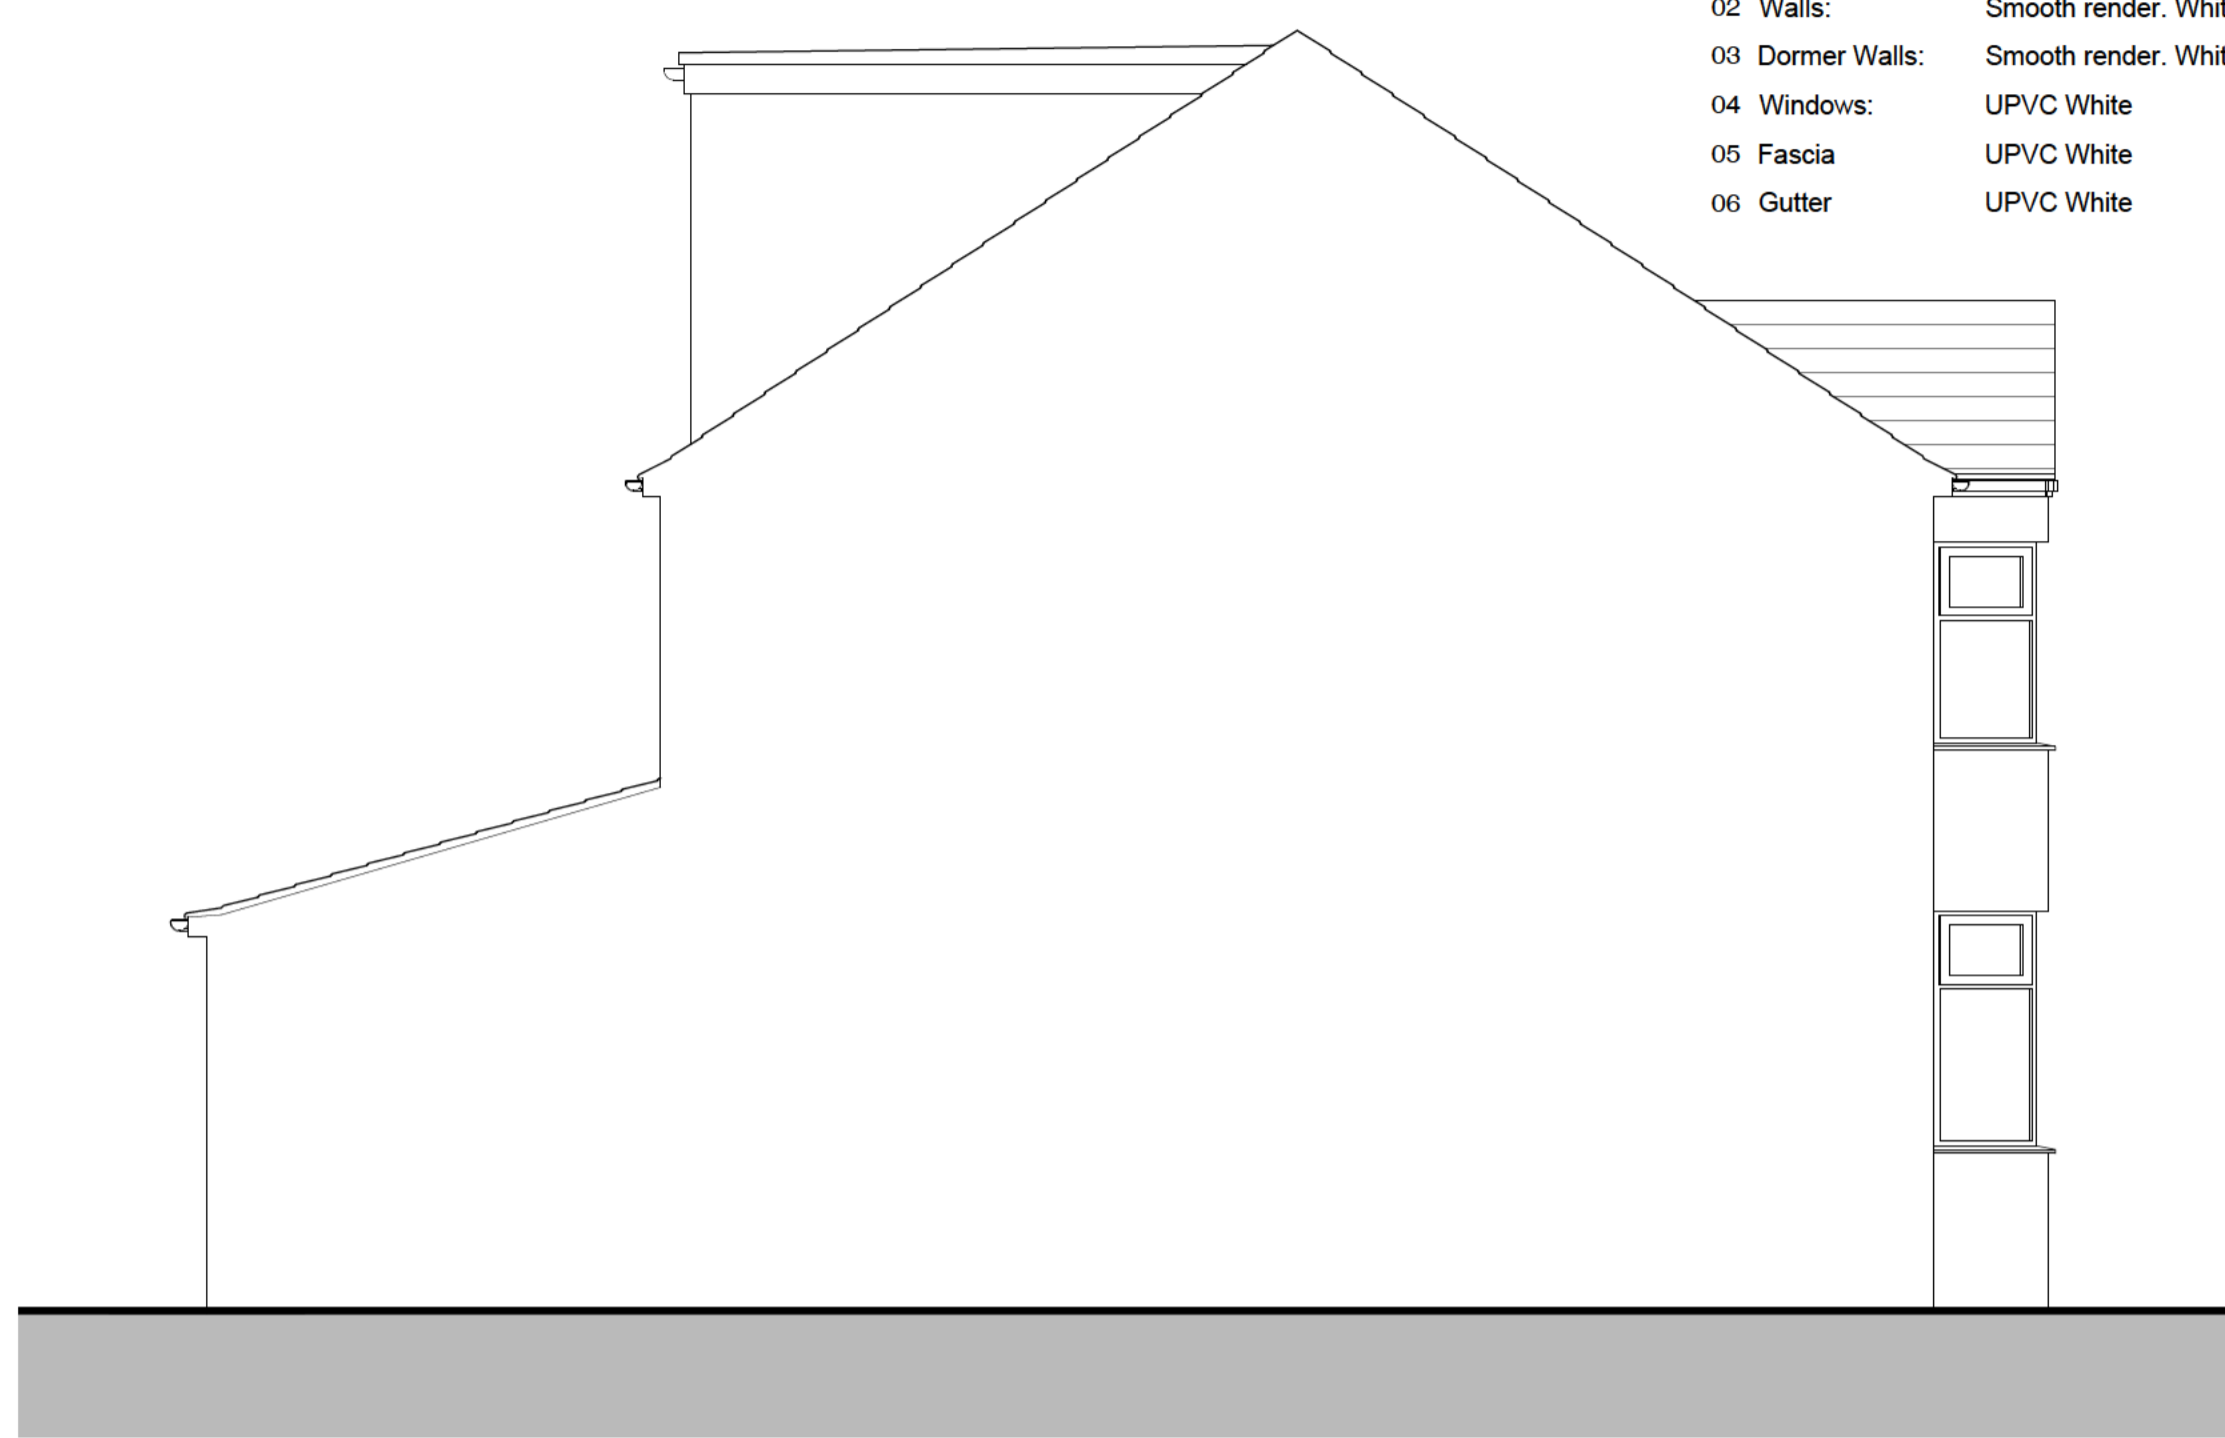

Side Elevation/ Section


- NOTES:
- 01 Roof: Concrete tile. Brown
 - 02 Walls: Smooth render. White
 - 03 Dormer Walls: Smooth render. White
 - 04 Windows: UPVC White
 - 05 Fascia: UPVC White
 - 06 Gutter: UPVC White

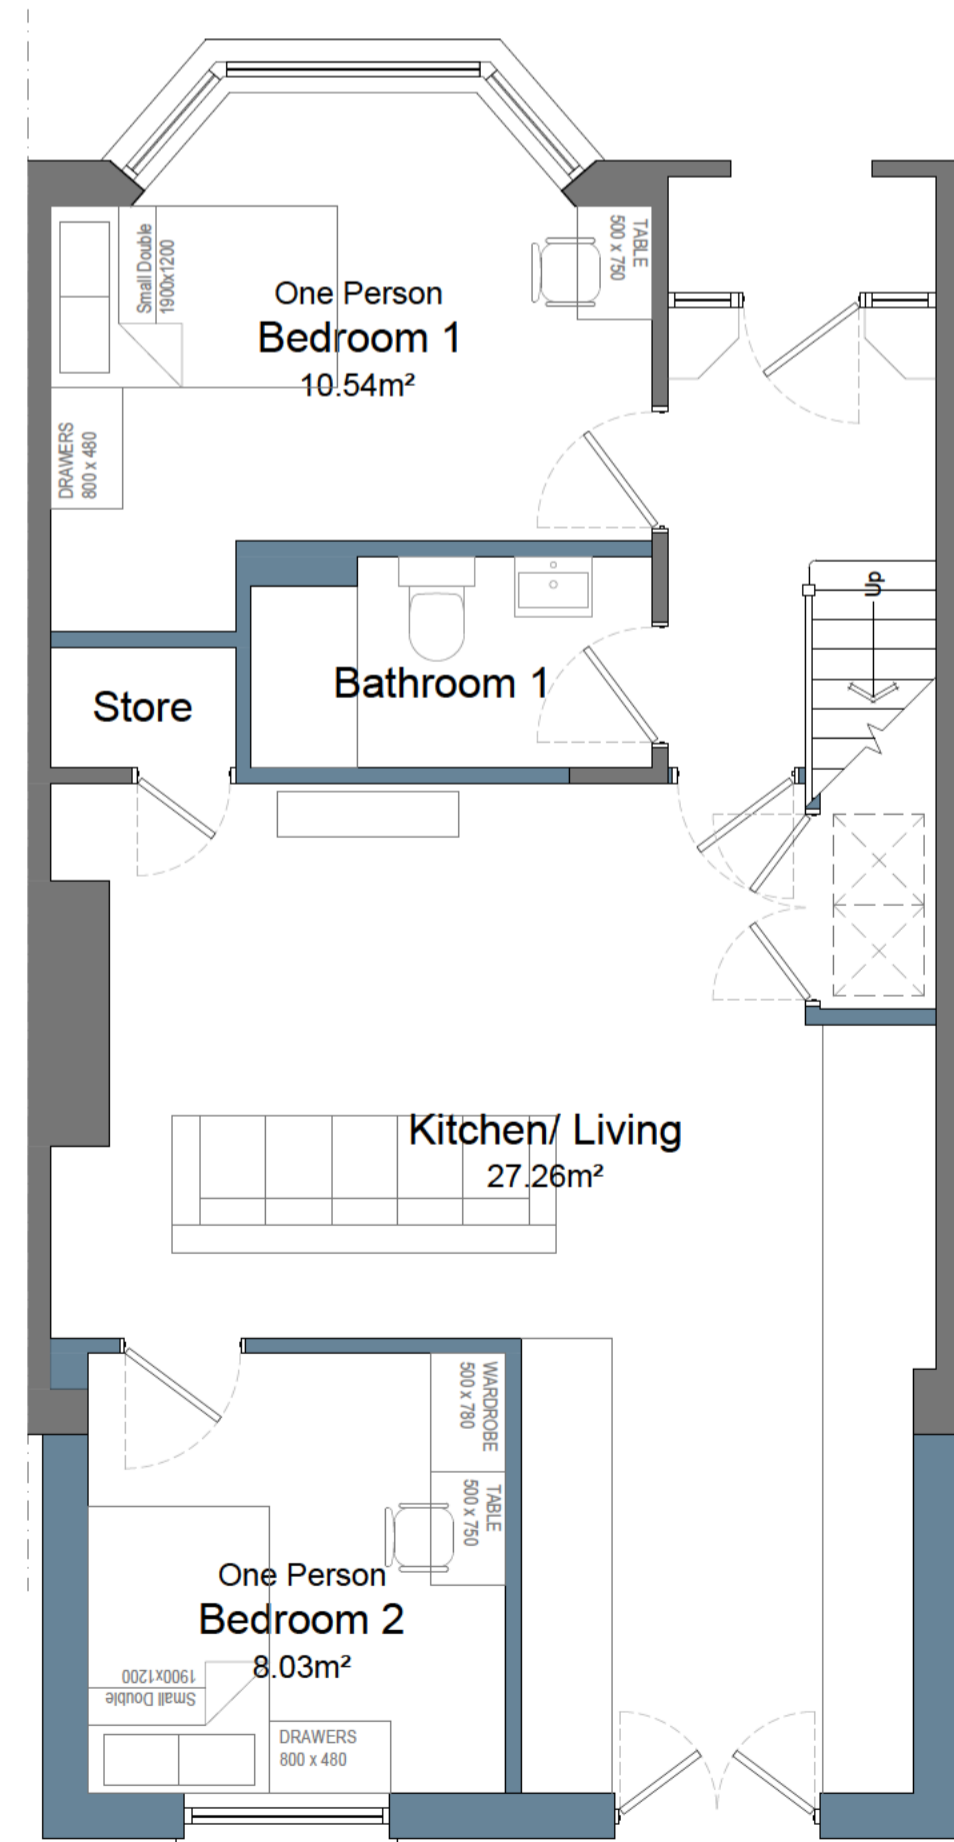

Ground Floor



Rear Elevation

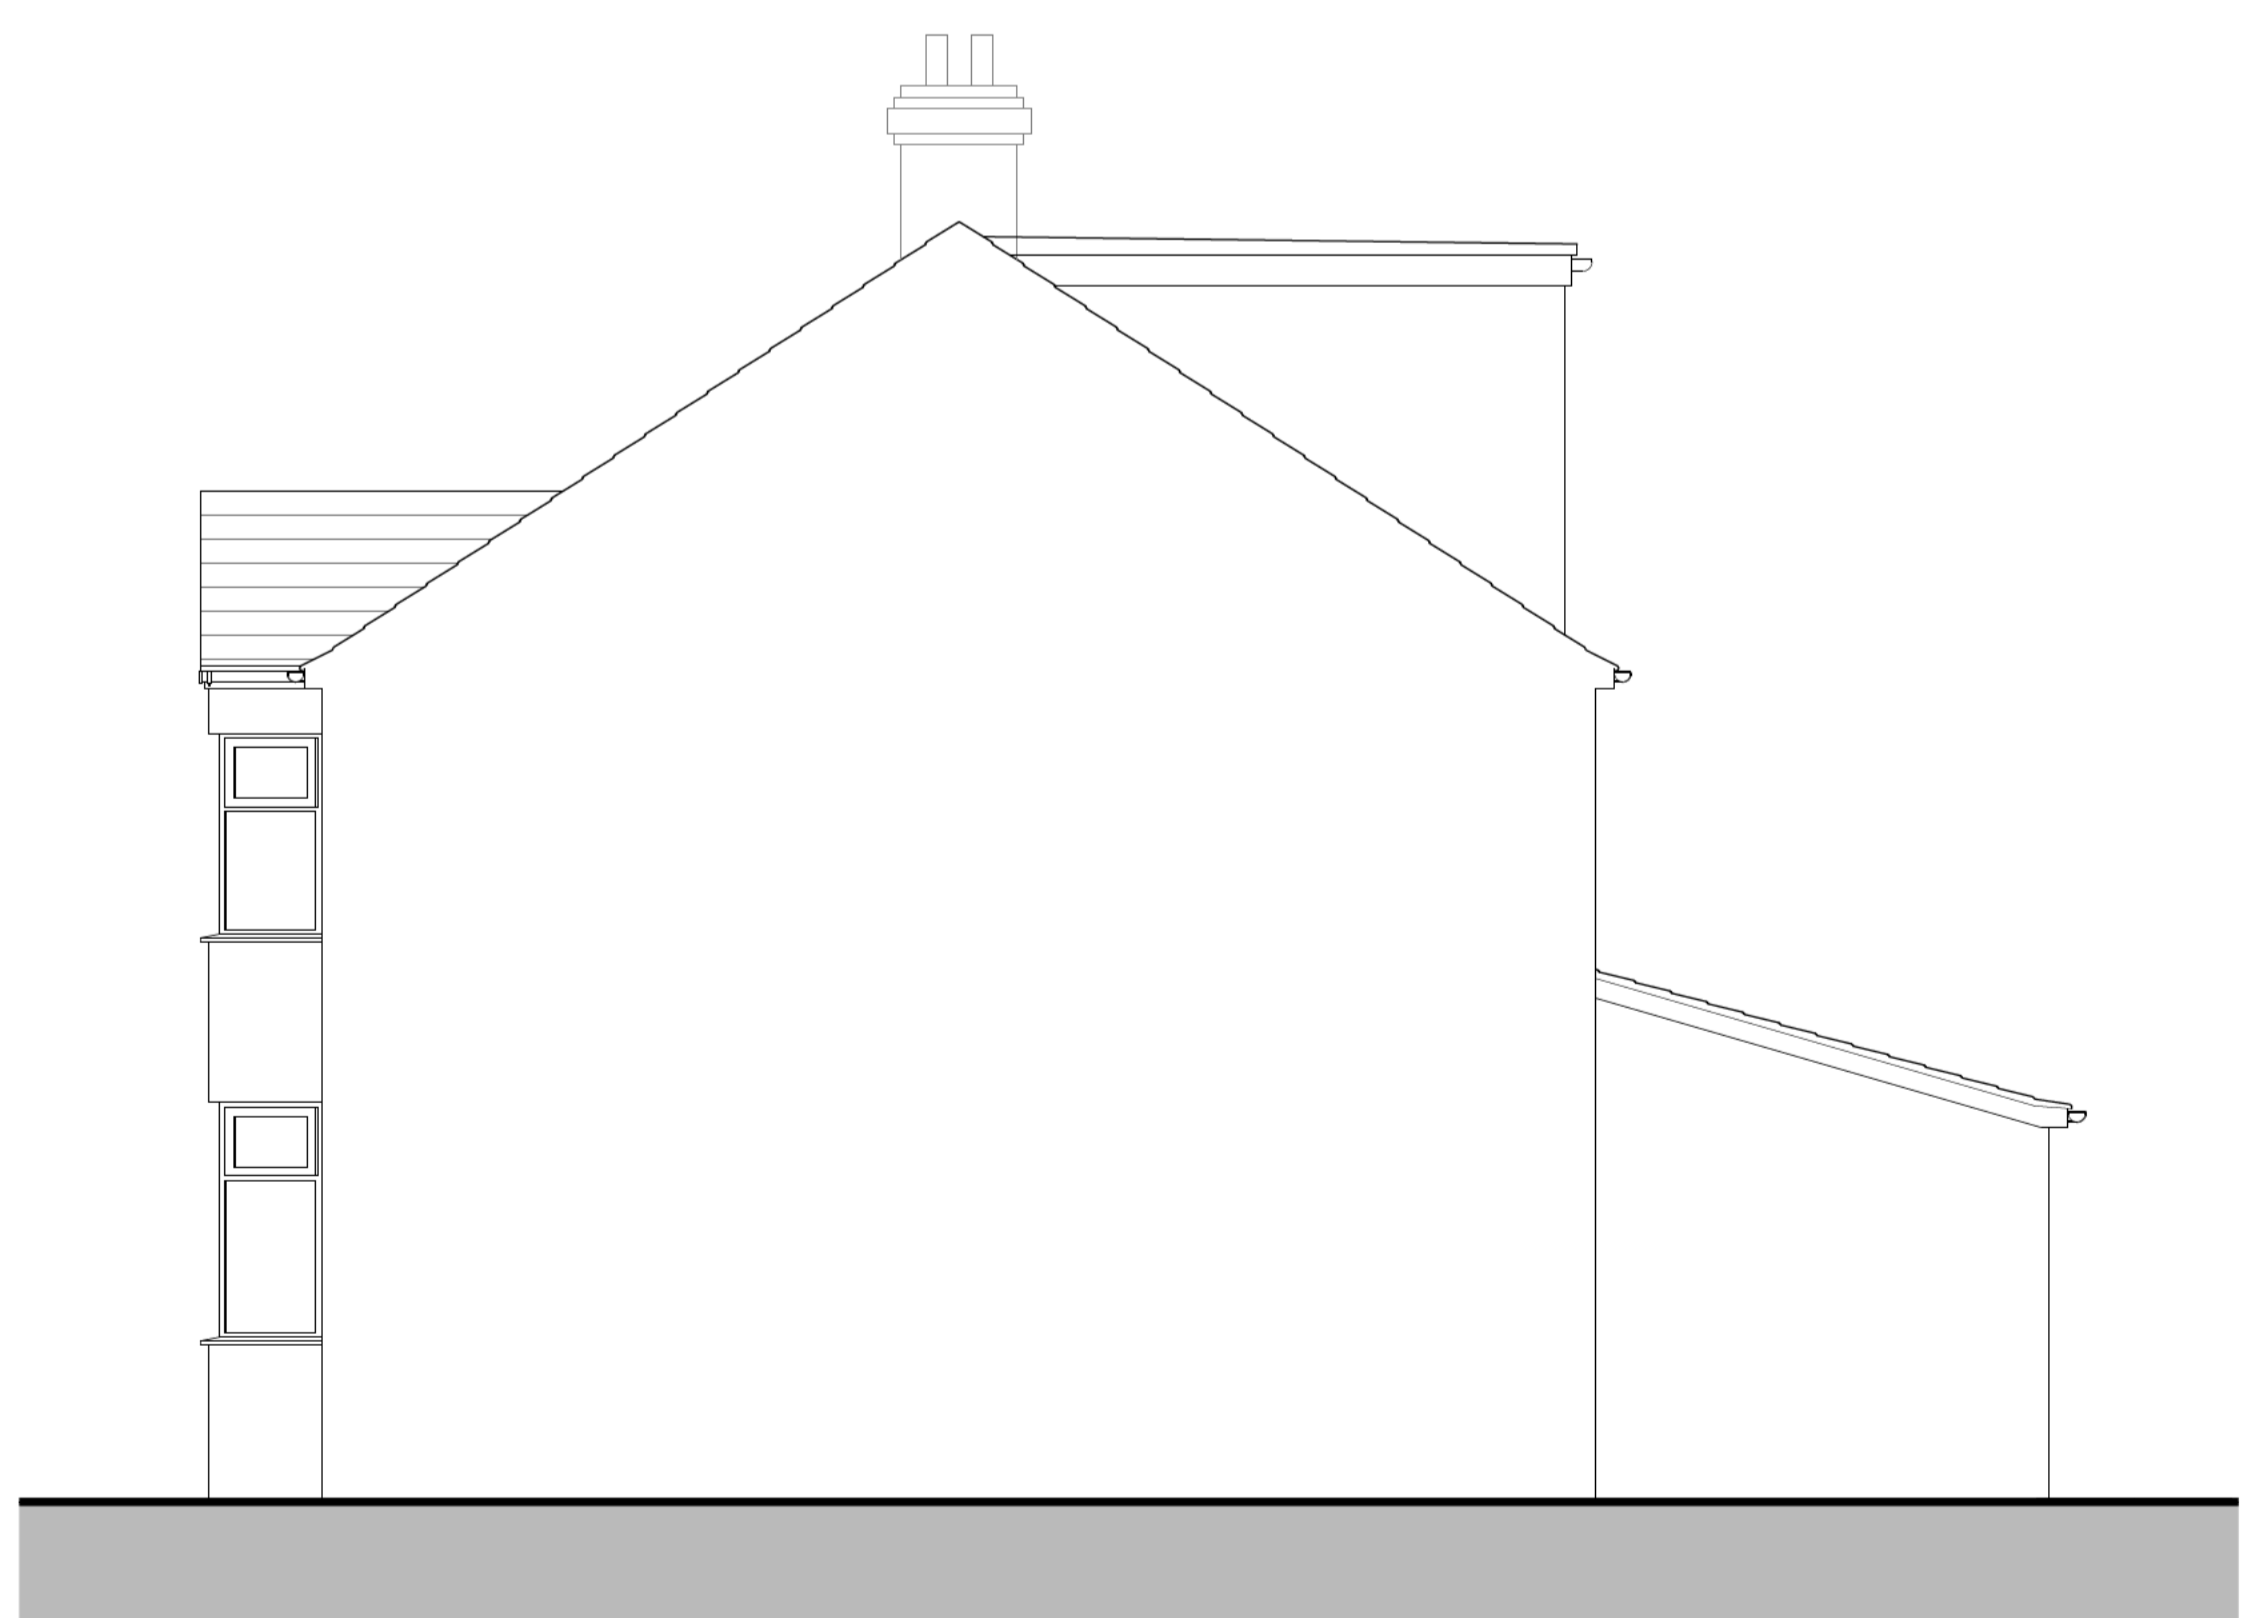

Side Elevation/ Section

PROJECT:
 20 Conway Road
 Bristol

TITLE:
 Proposed Plans & Elevations

SCALE: 1:50 @ A1 DATE: Feb' 2024 DRAWN BY: JM

DRAWING NUMBER: 4259.PL2.04 REVISION: D

