




Front Elevation

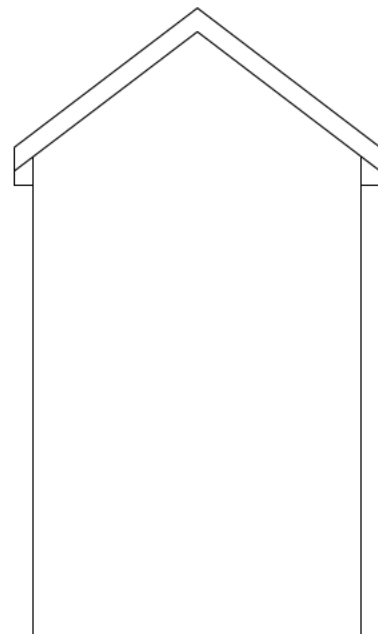

Side Elevation

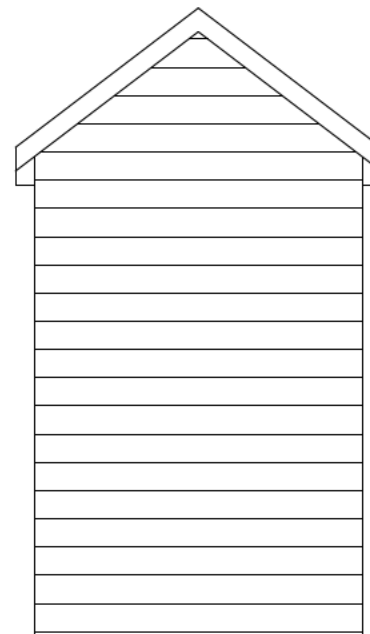

Side Elevation

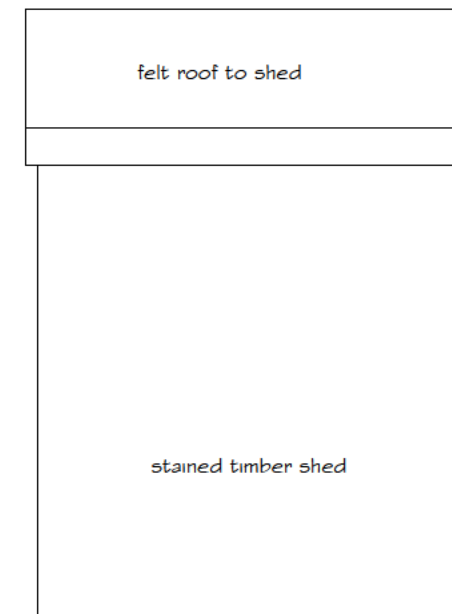

Rear Elevation

Rev:	Date:	Note	Proposed Alterations and Extension 85 Ruby Street Bedminster Bristol	Date:	David Cahill Design Consultants Ltd Unit 2 Office 4 Tower Lane Business Park Warmley Bristol BS30 8XT
**	**	**		Bin Store Details	
				Scale: 1:20 1 : 50 @ A3	
				DWG No: 3538/6	