


- KEY:**
- Existing
 - Proposed
 - Demolished

Notes:

Confirm all dimensions on site prior to any off site manufacturing.
 At construction phase do not scale from drawing, use figured dimensions only.
 Dimensions are in millimetres and to structure unless stated otherwise.
 Report any discrepancies, conflicts or errors to architect prior to proceeding.
 Refer to structural engineers design for all load bearing elements, bracing, movement joints and below ground drainage.
 Refer to mechanical and electrical engineers design for all building services.
 All works to comply with relevant British Standards and Building Regulations.
 This drawing and design is the property of 3bd LLP and is issued under license to the named recipient only. All copyright law protecting design, artistic & literary work contained within this drawing remains.

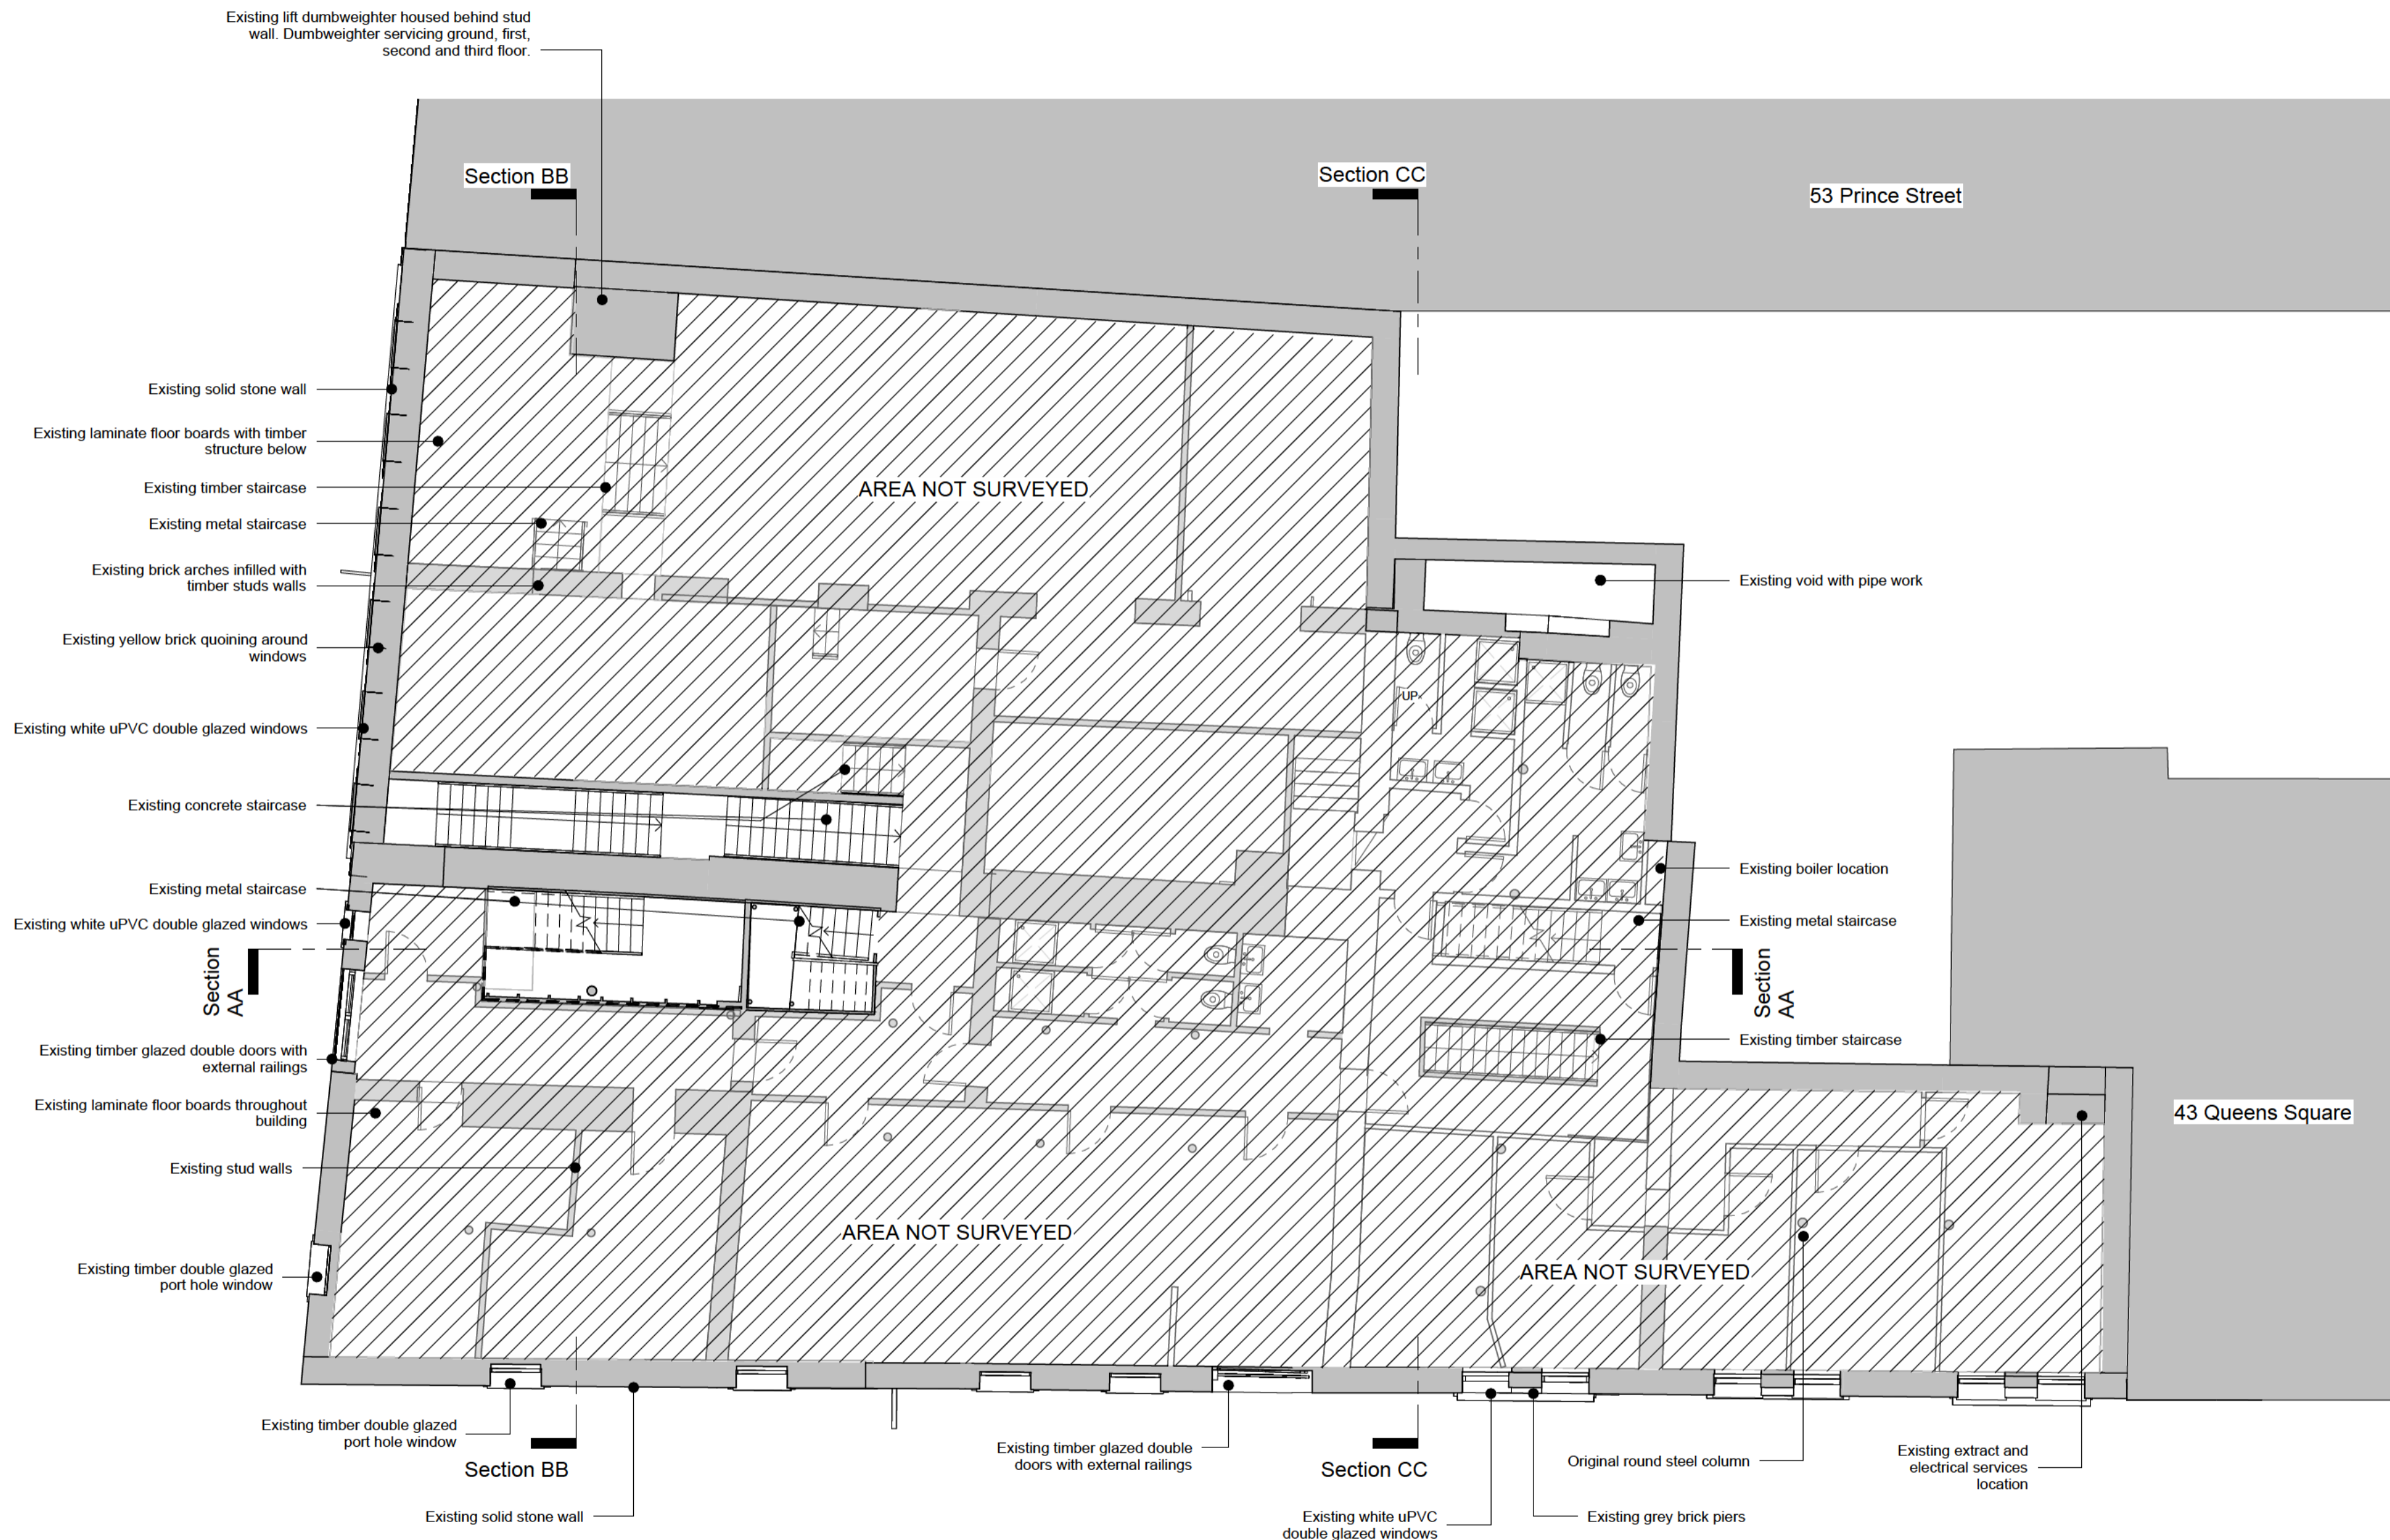

A	Issued to the client	31/01/24
Rev	Description	Date

FOR PLANNING

3bd LLP
 Architects
 RIBA Chartered Practice © 2021
 15&17 Backfields Lane, Stokes Croft, Bristol, BS2 8QW
 T 01173 707 380 e:partners@3bdarchitects.com

Client
 Vijay Patel

Project
 57 Prince Street, Bristol BS1 4QH

Drawing Title
EXISTING SECOND FLOOR PLAN

Drawing Number	Rev.
388-PLA- 012	A

Date	Scale	Drawn	Chkd
Jan '24	1:100@ A2	JB	SR

