




Key:

	Array
	DNO Sub-Station
	Storage Container
	Customer Sub-Station
	MV Power Station
	BESS Unit
	Future Augmentation Battery Pack
	DC Combiner box
	Transformer & switch room
	PCS
	Control & Welfare Container
	Proposed Woodland
	Temporary Construction Compound
	Over Head Line
	Fencing
	Satellite Dish
	Camera
	Access Road
	Existing Trees
	Site Entry Gate

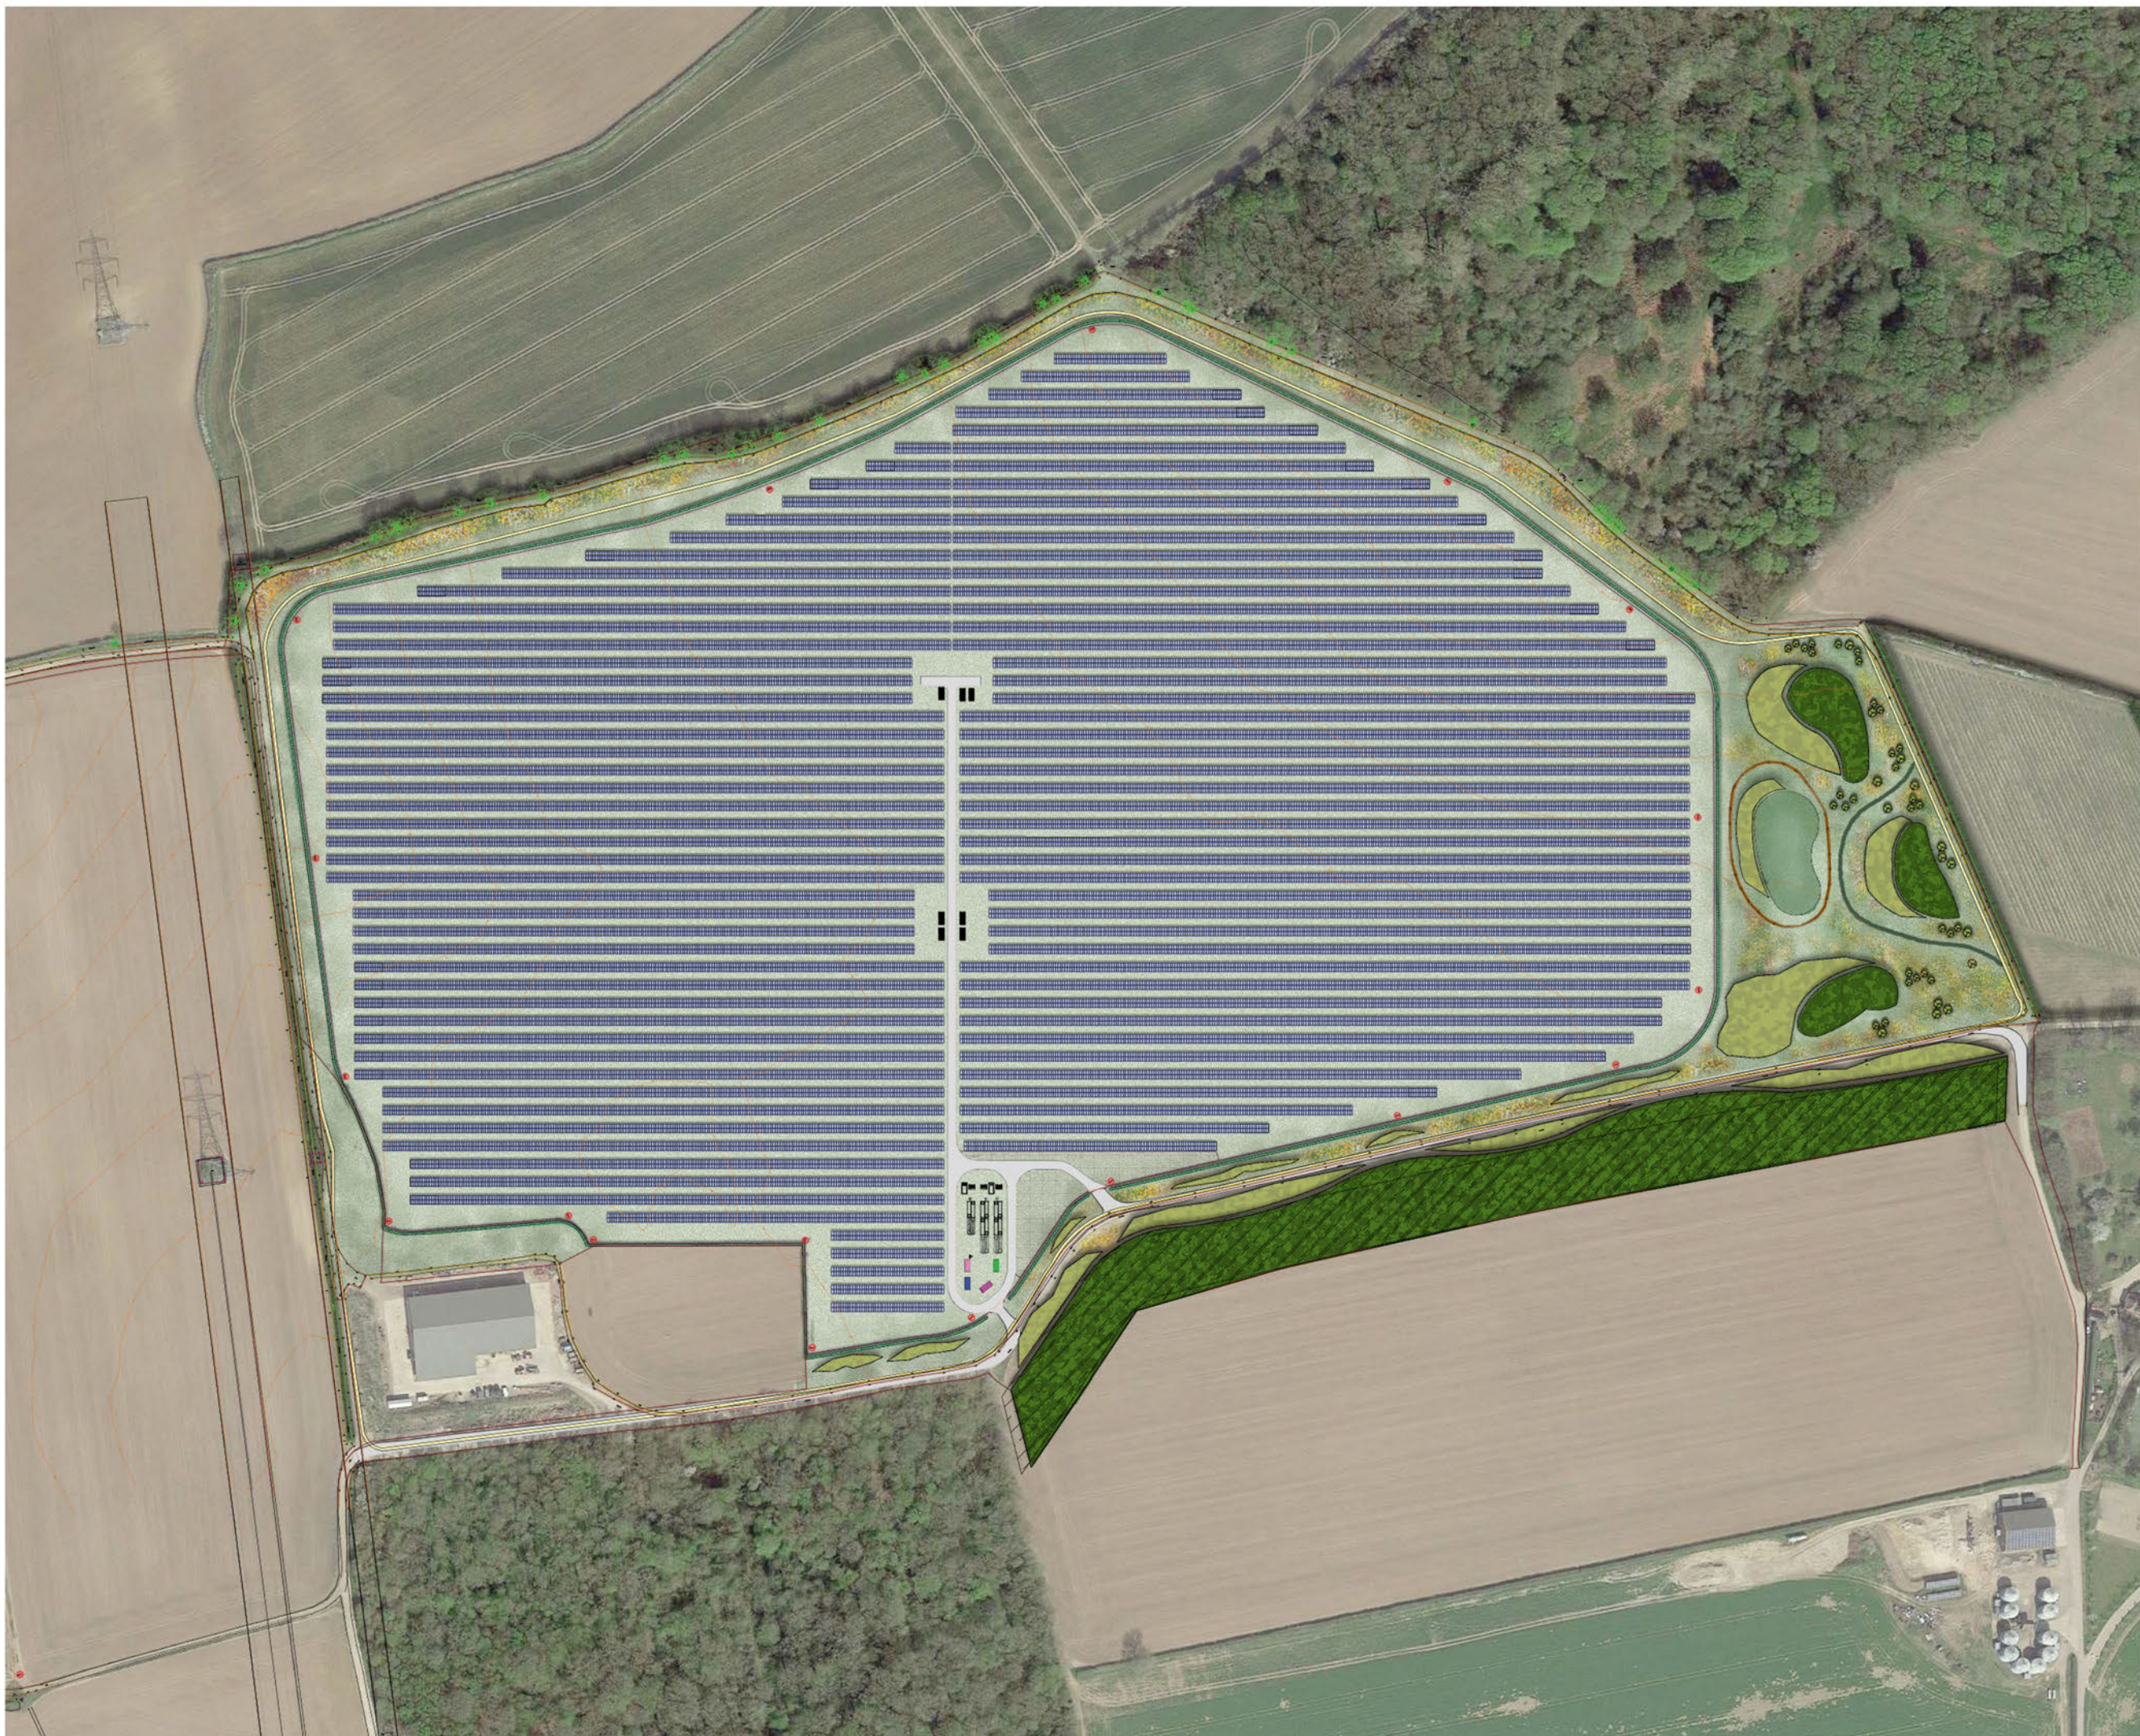

REV	DATE	NOTE	DRAWN	CHK'D
REVISIONS				

**aspect** landscape planning

TITLE  
 Wickham Hall Solar Farm, Uttlesford  
 Coloured Landscape Site Plan

CLIENT  
 Endurance Energy Wickham Hall Ltd

SCALE	DATE	DRAWN	CHK'D
Not to scale	MAY 2024	BS	AJ
DRAWING NUMBER	REVISION		
7200 / ASP6 / CLSP			