






Front Elevation

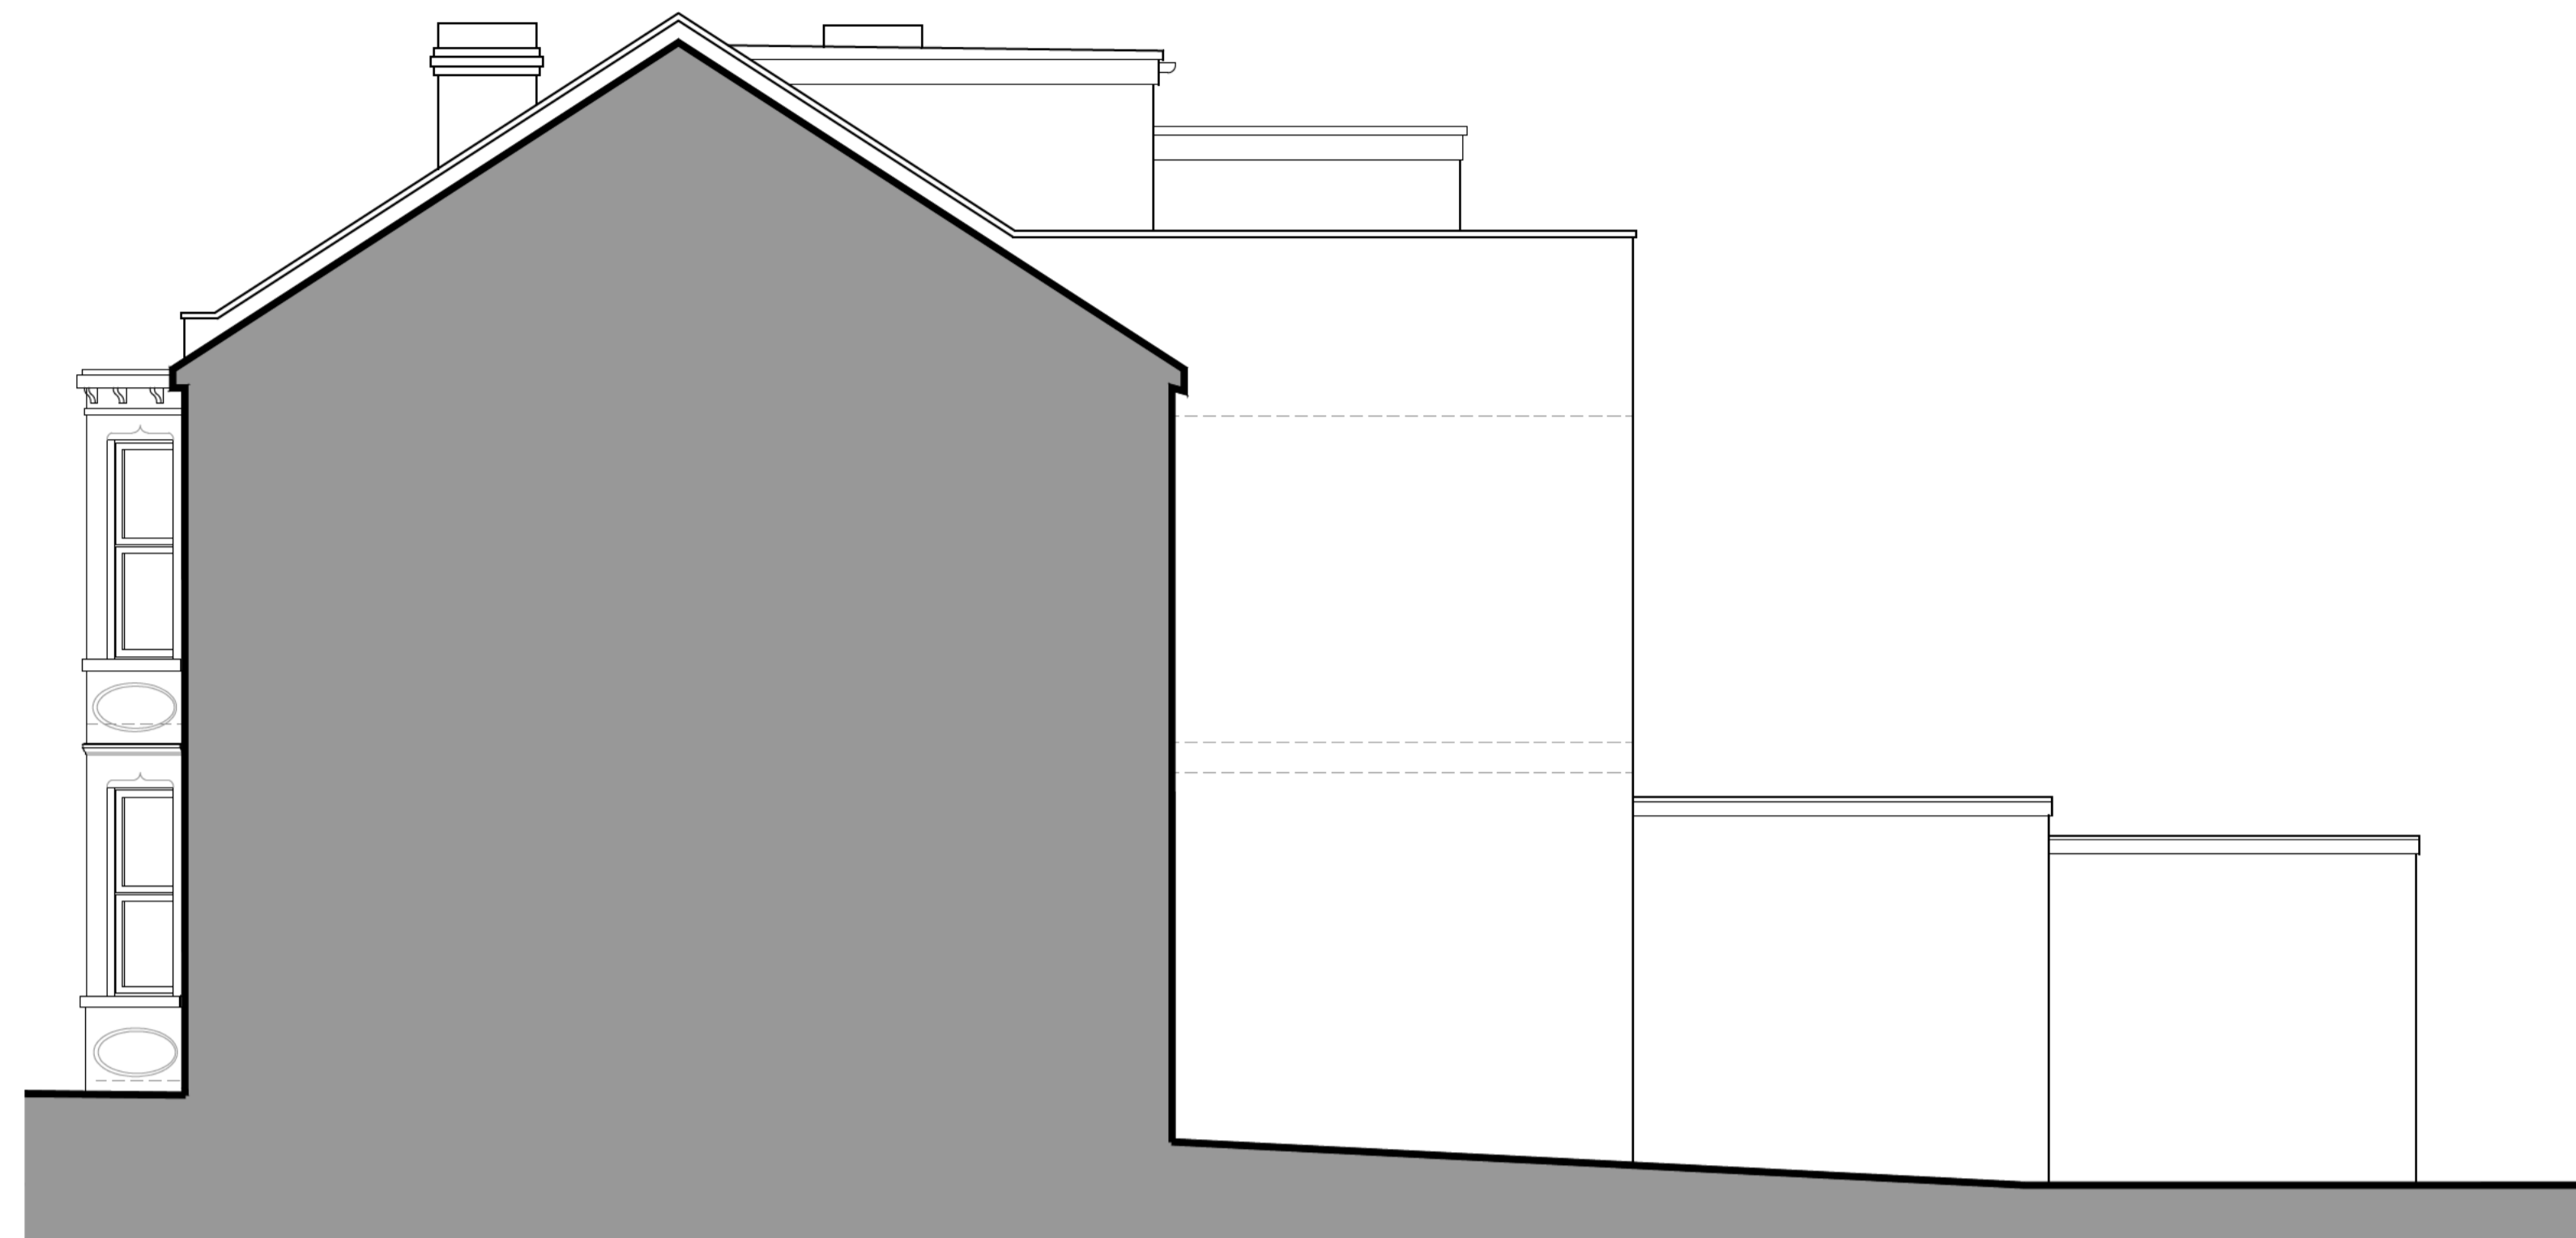

Side Elevation /Section

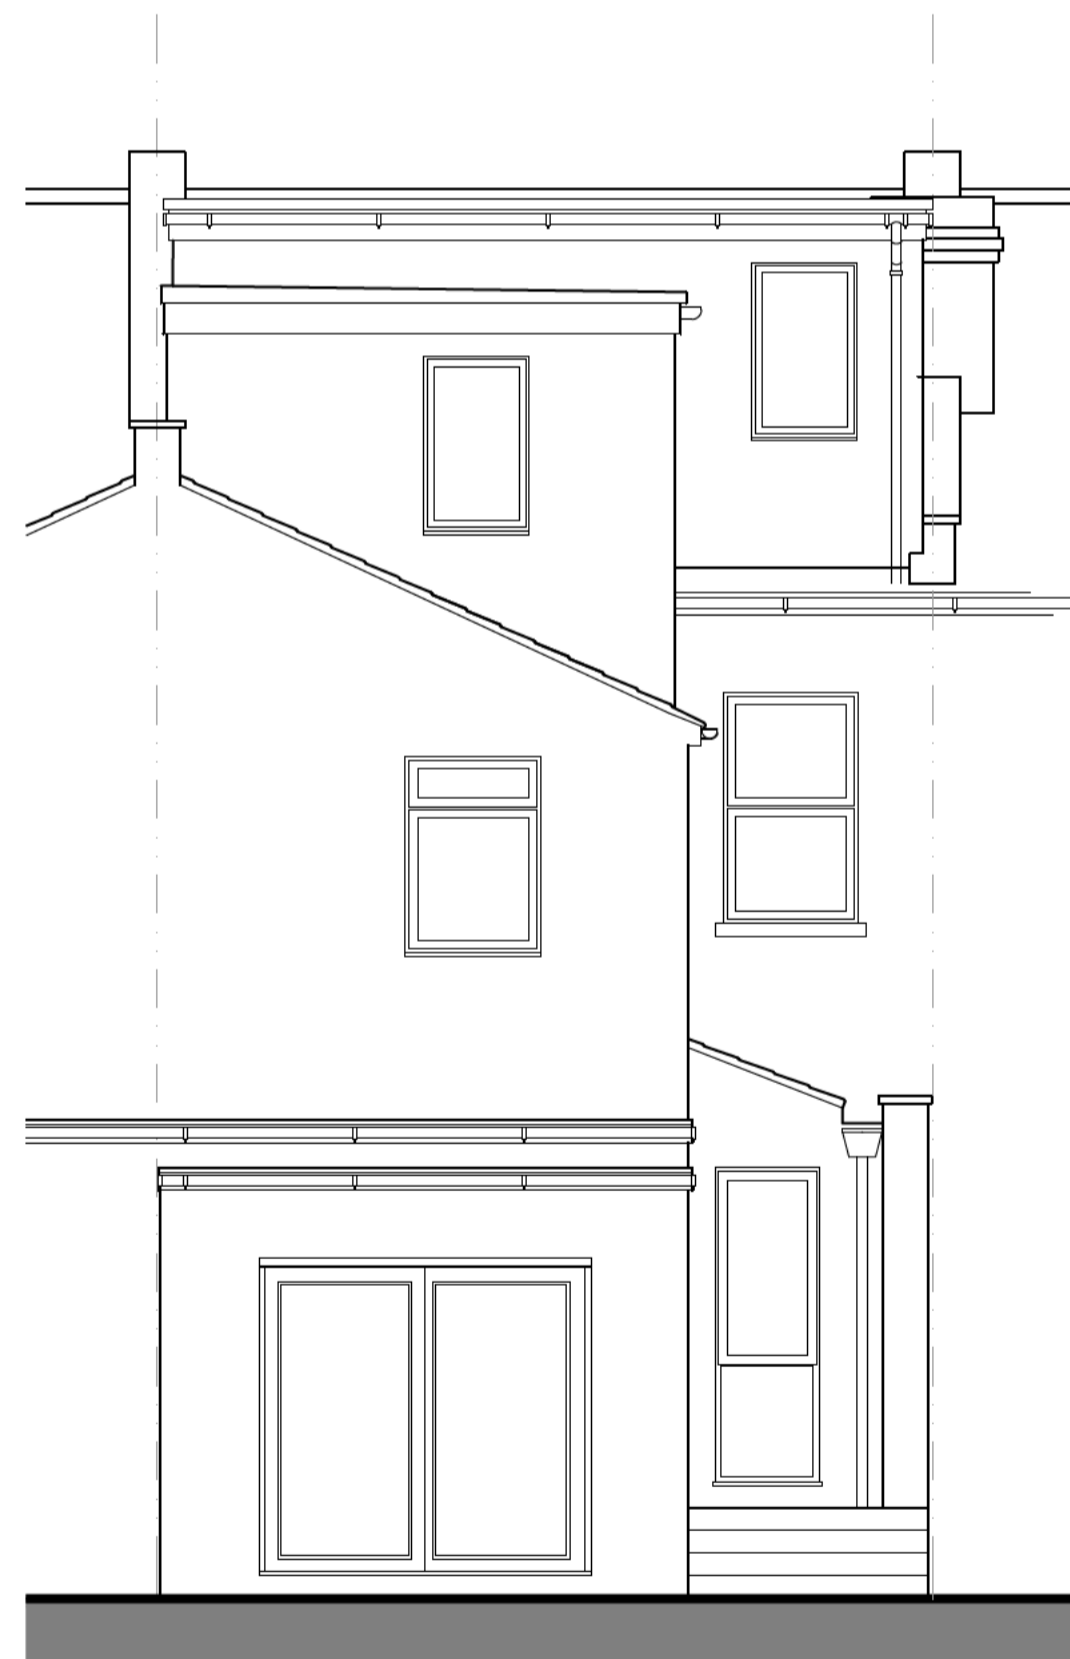

Rear Elevation

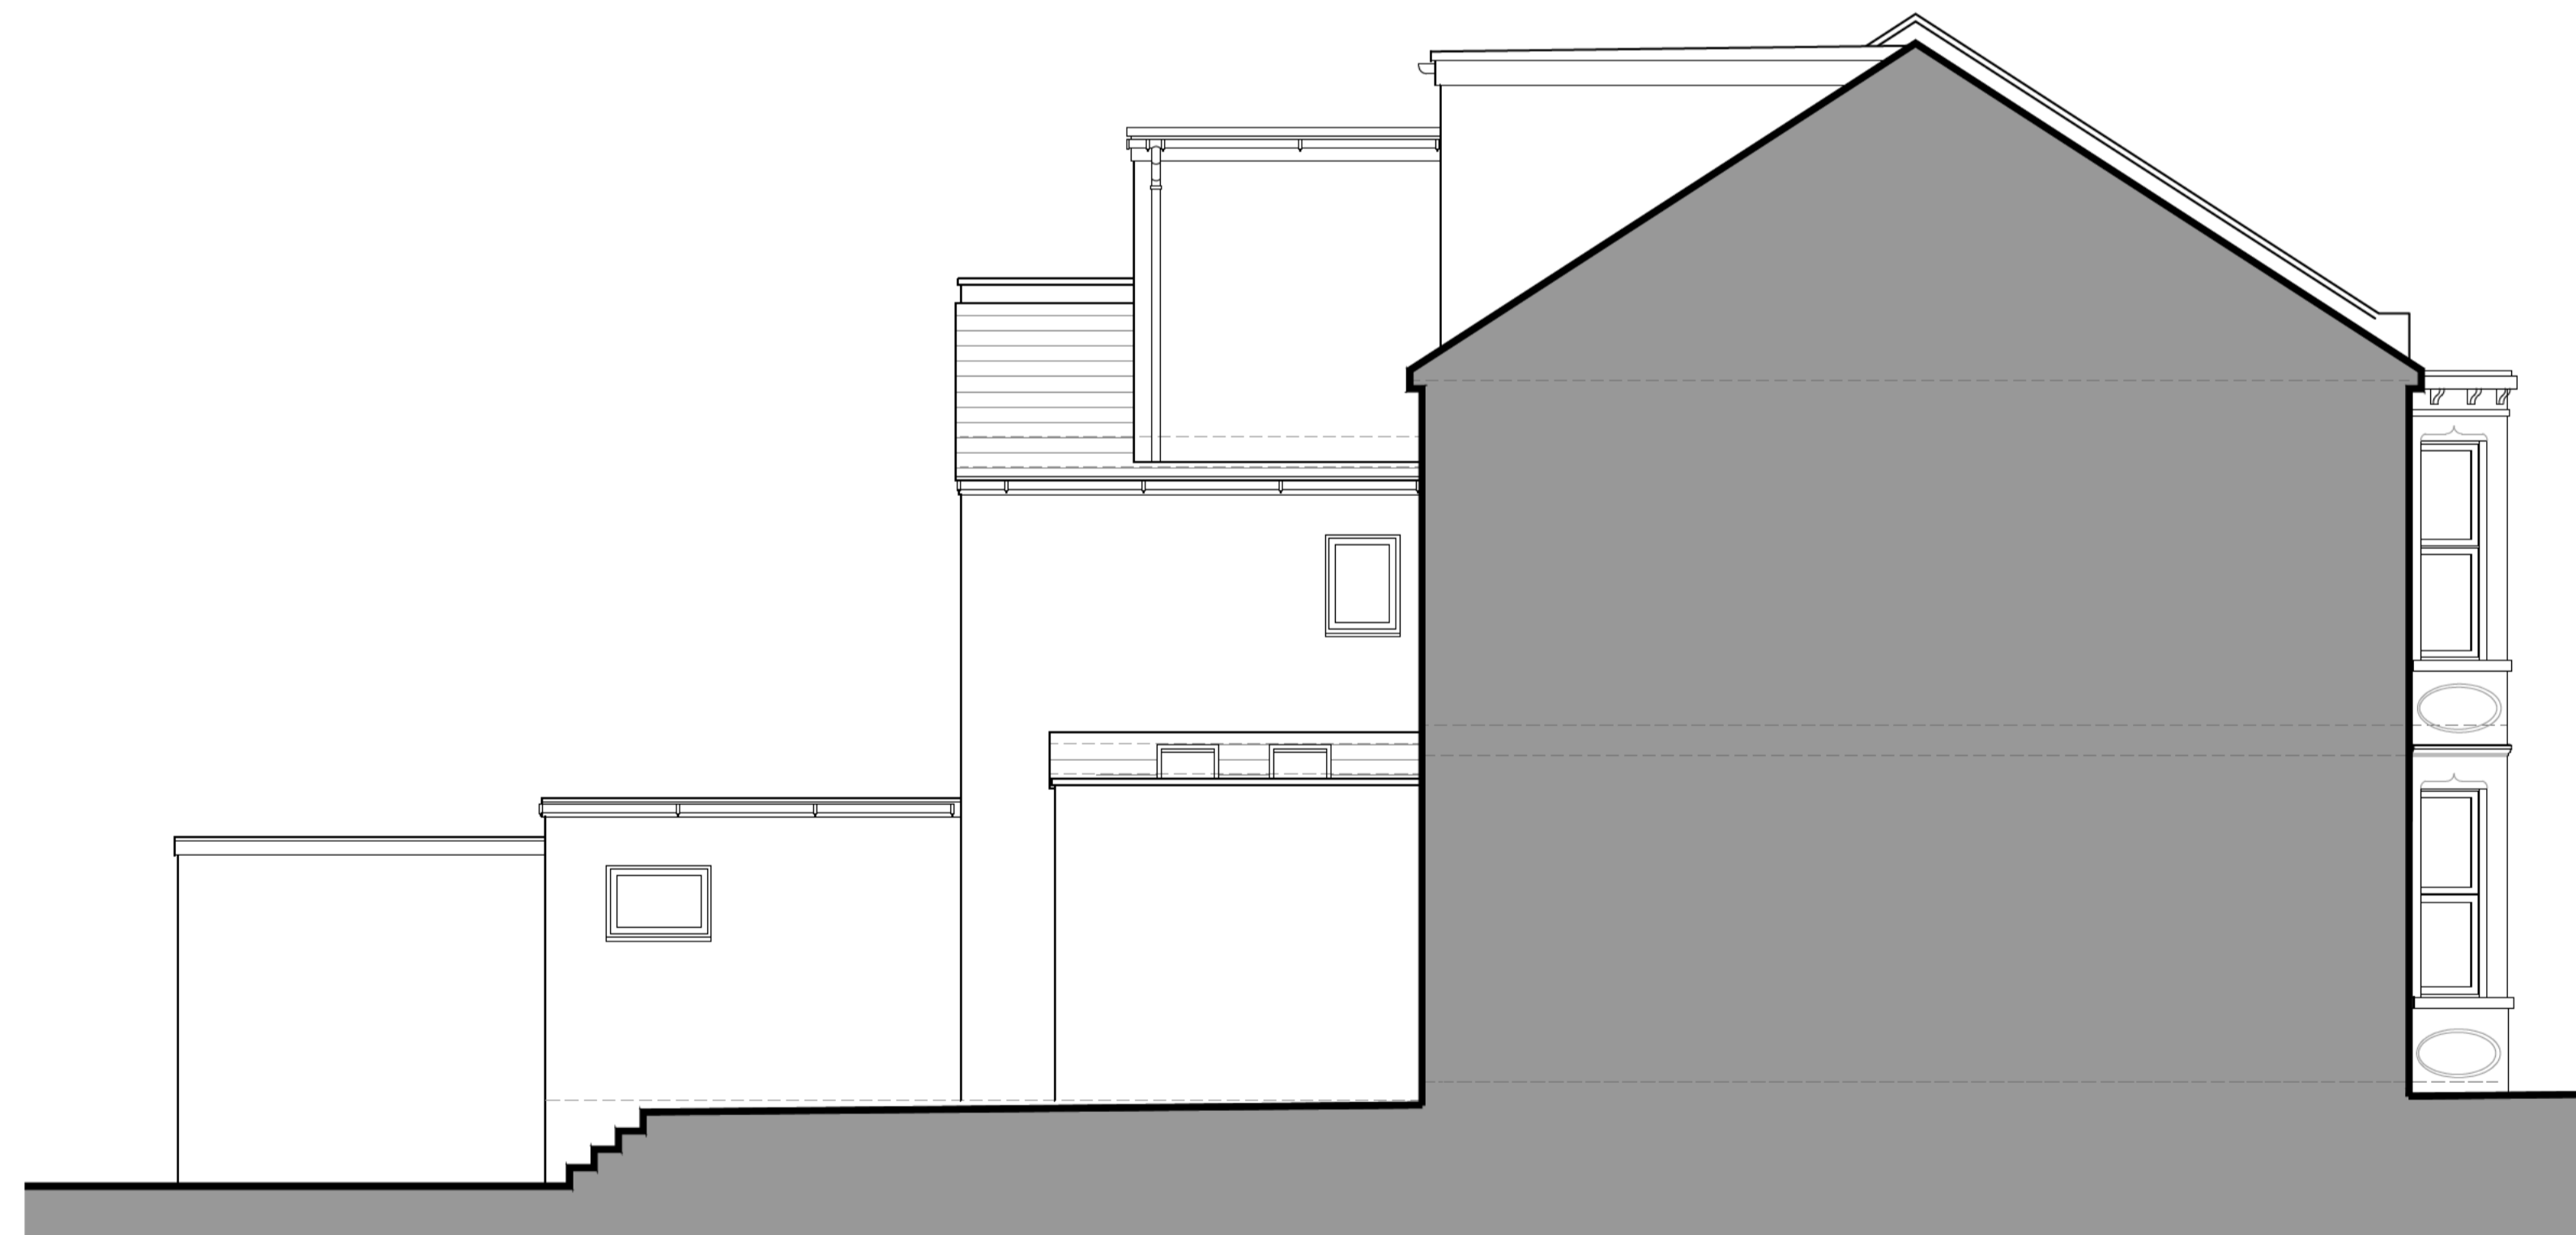

Side Elevation /Section

PROJECT:
 59 Langton Road
 Brislington, BS4 4ER
 TITLE:
 Existing Elevations

SCALE: 1:50 @ A1 DATE: Jan 2024 DRAWN BY: ams
 DRAWING NUMBER: 4245.PL2.04 REVISION:

