





FLAT ROOF


ROOF PLAN

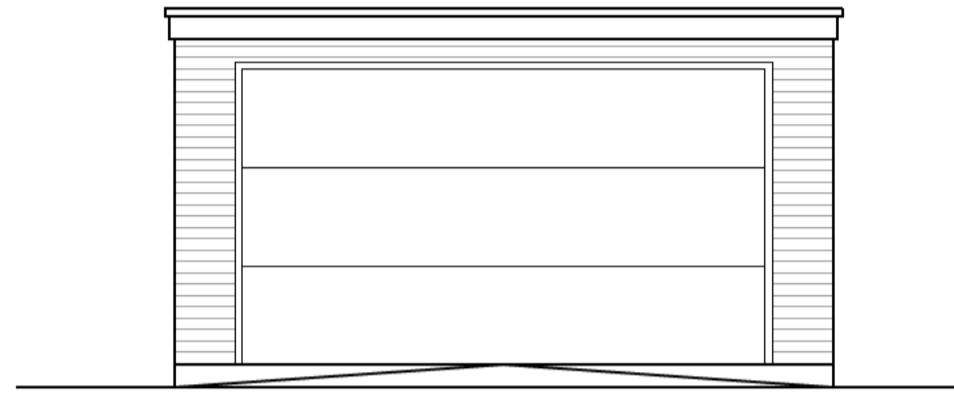


FRONT ELEVATION

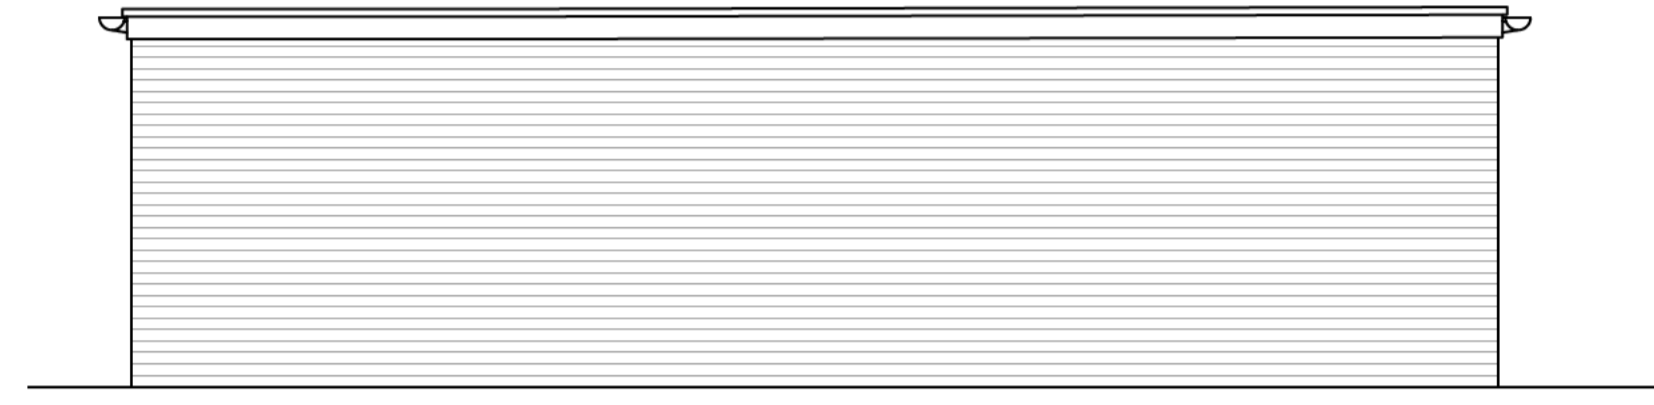


SIDE ELEVATION

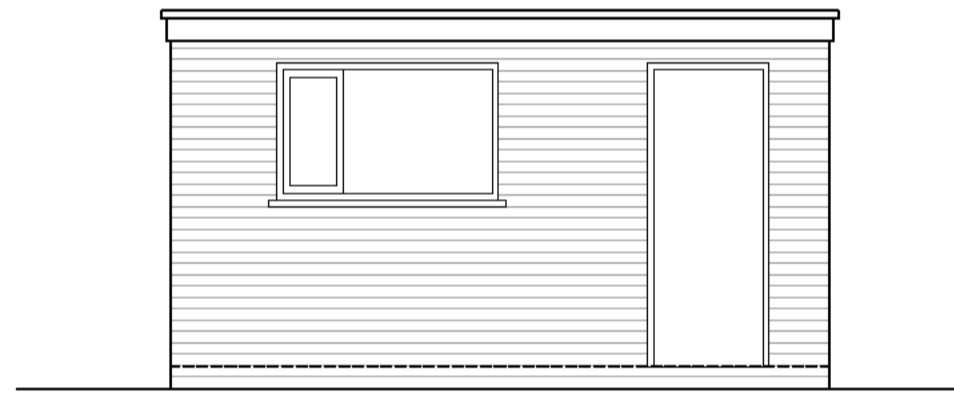

REAR ELEVATION

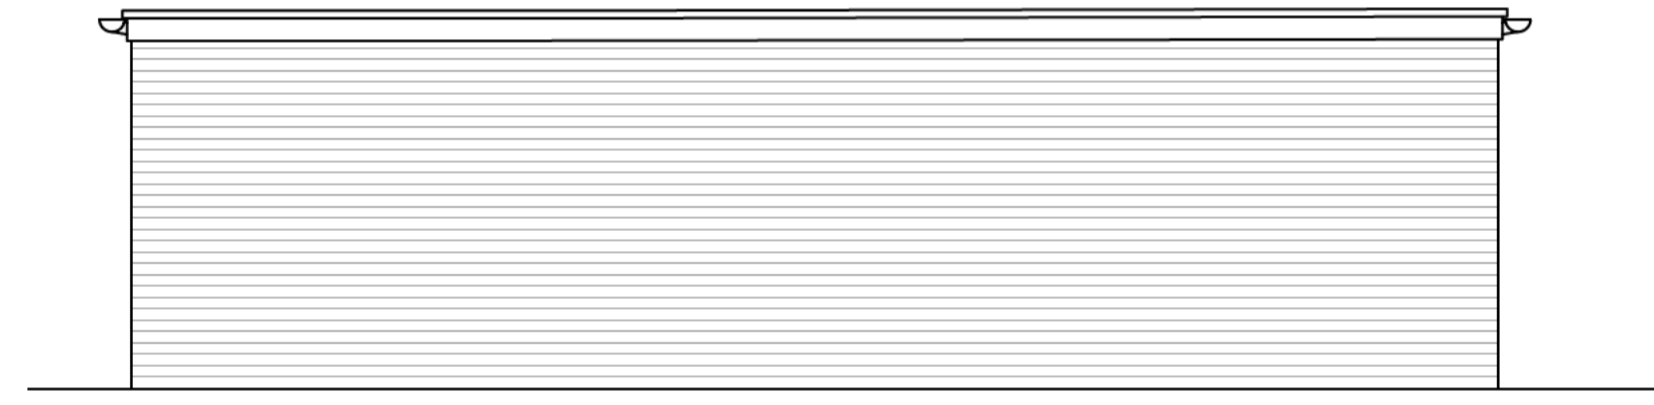

SIDE ELEVATION

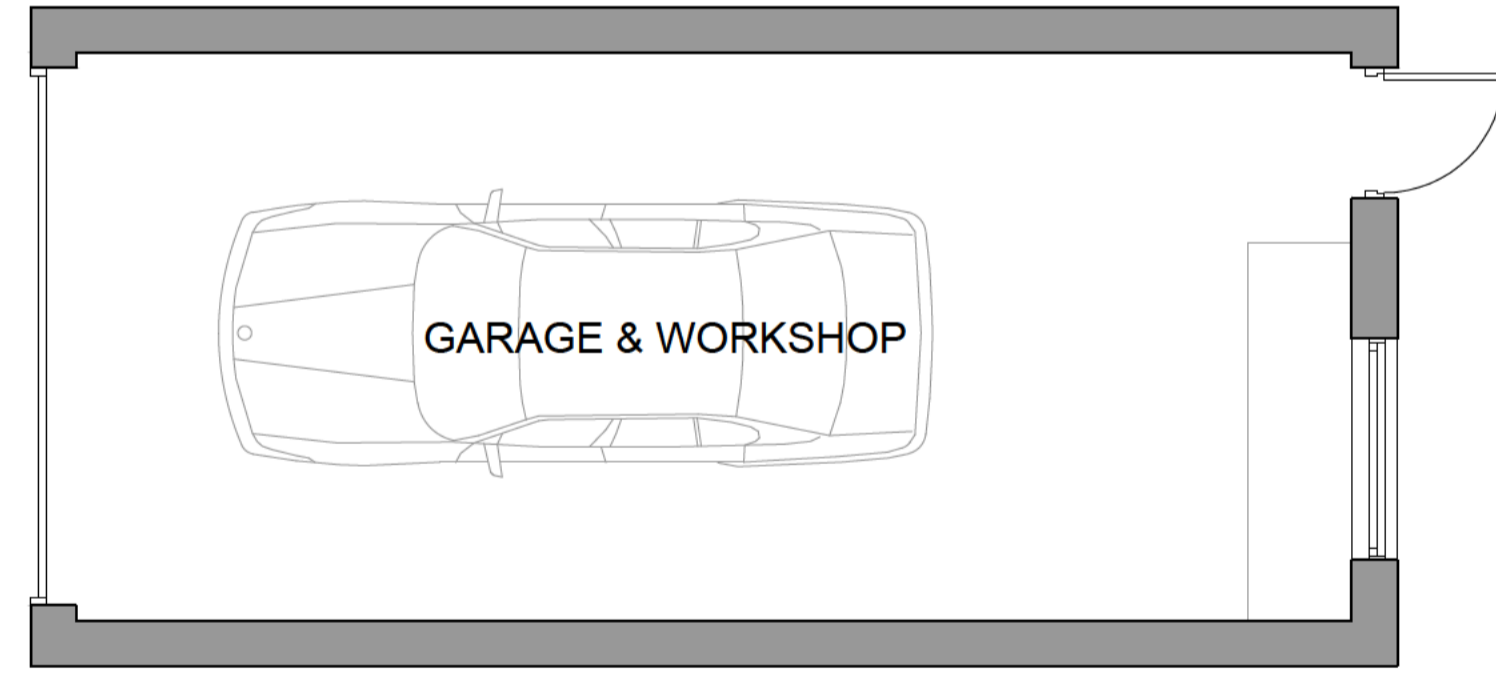

GARAGE & WORKSHOP

GARAGE PLAN

PROJECT:
59 Langton Road
Brislington, BS4 4ER

TITLE:
Existing Garage

SCALE: 1:50 @ A1	DATE: Jan 2024	DRAWN BY: ams
DRAWING NUMBER: 4245.PL2.07	REVISION: A	

