




Ground Floor

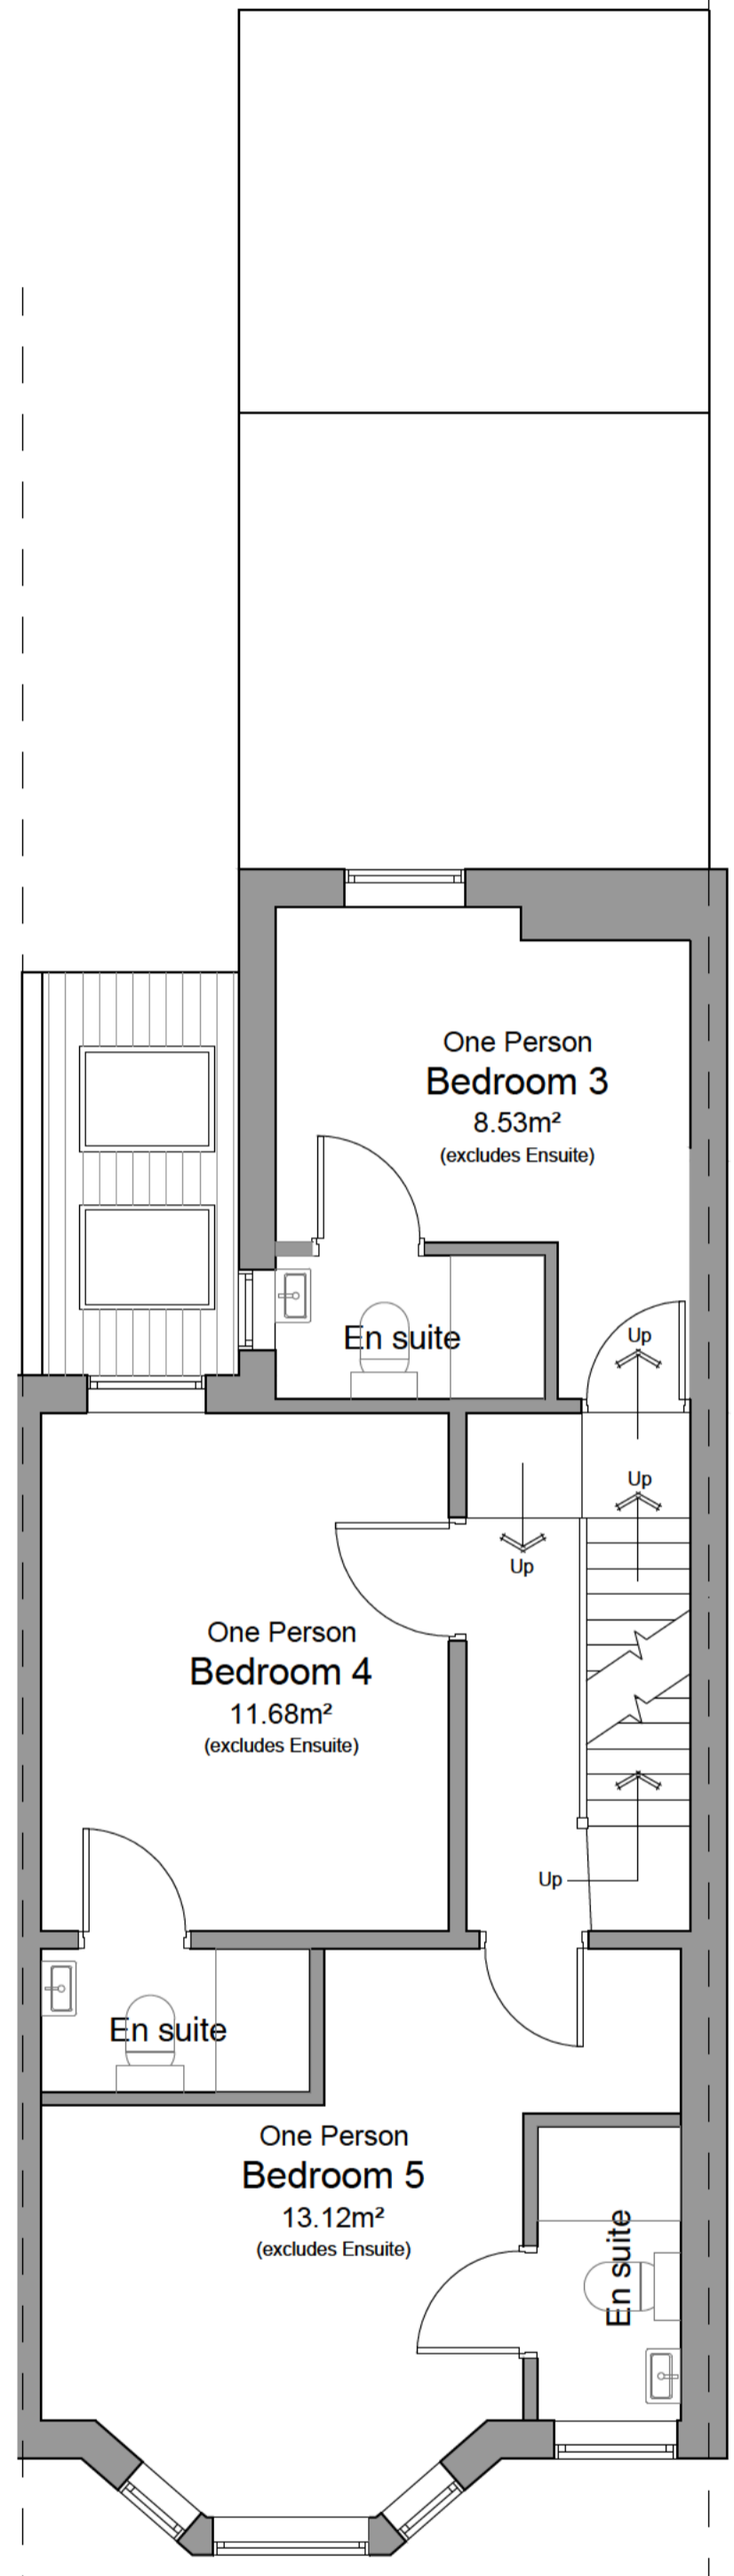

First Floor

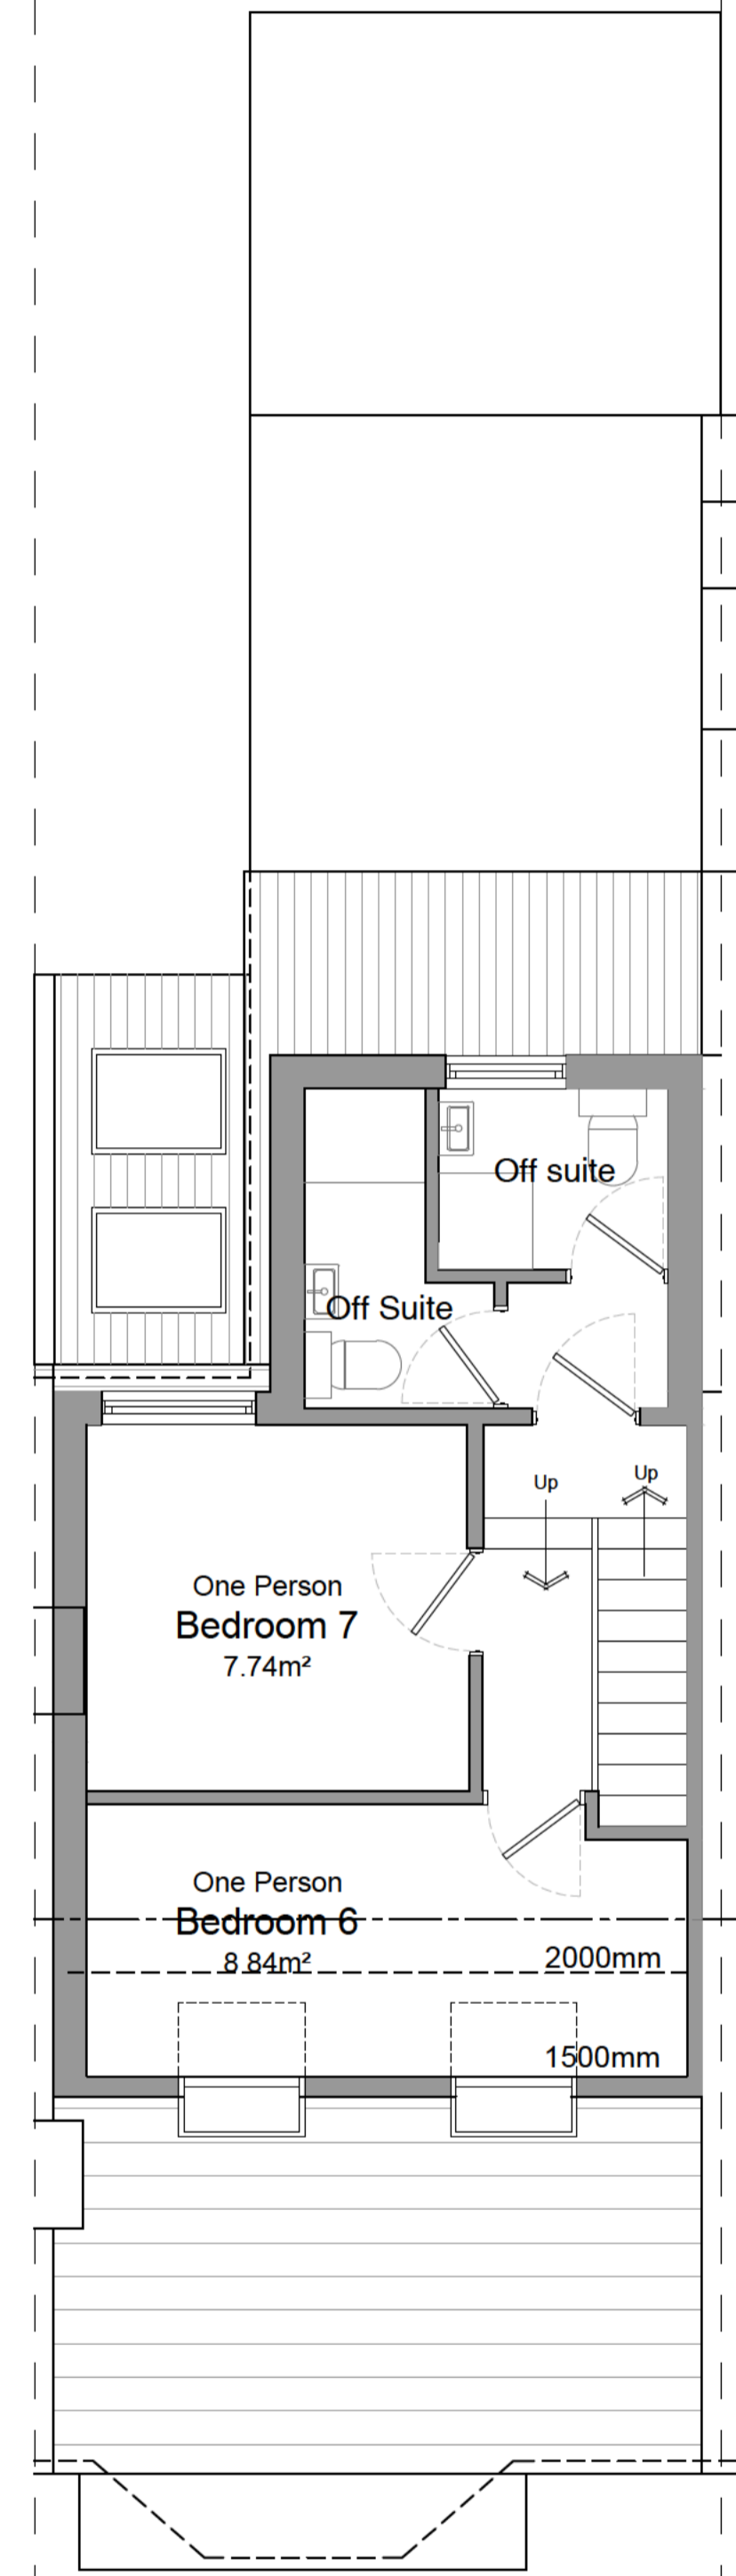

Second Floor

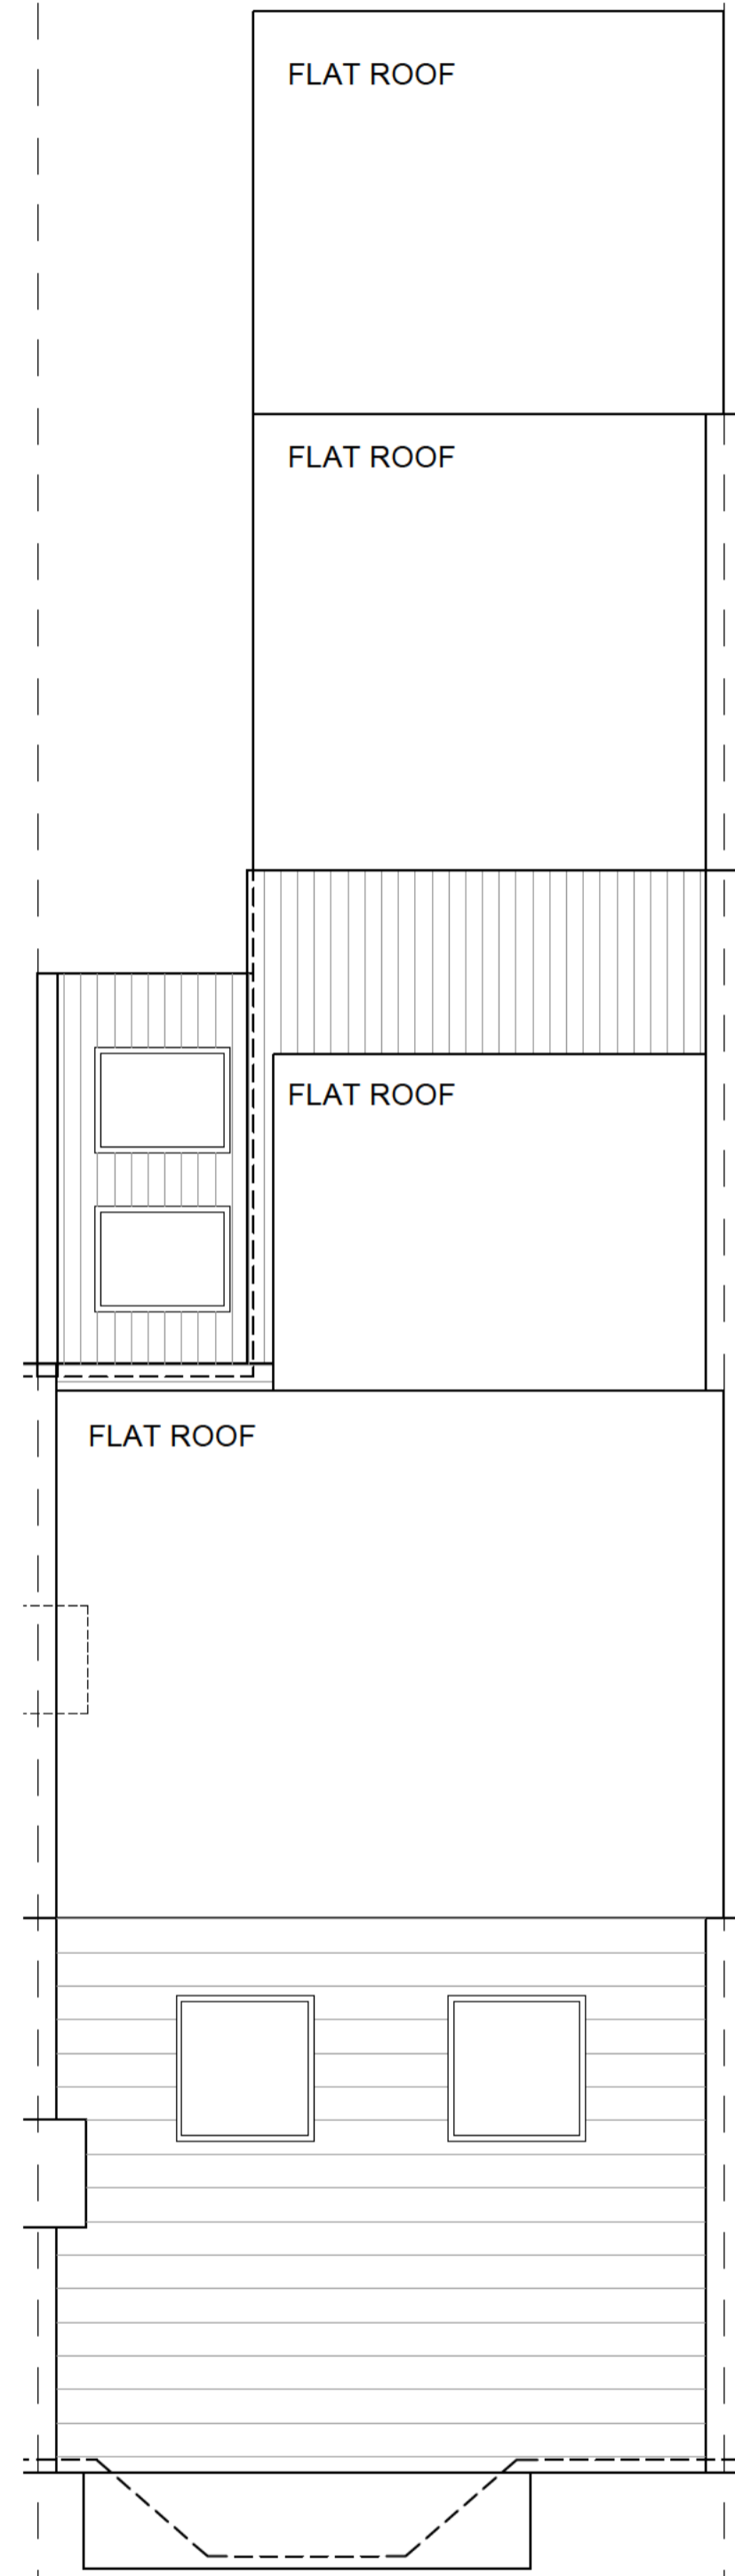

Roof Plan

<b>PROJECT:</b> 59 Langton Road Brislington, BS4 4ER		
<b>TITLE:</b> Proposed Plans		
<b>SCALE:</b> 1:50 @ A1	<b>DATE:</b> Jan 2024	<b>DRAWN BY:</b> ams
<b>DRAWING NUMBER:</b> 4245.PL2.05	<b>REVISION:</b> A	

