




PROPOSED ROOF PLAN

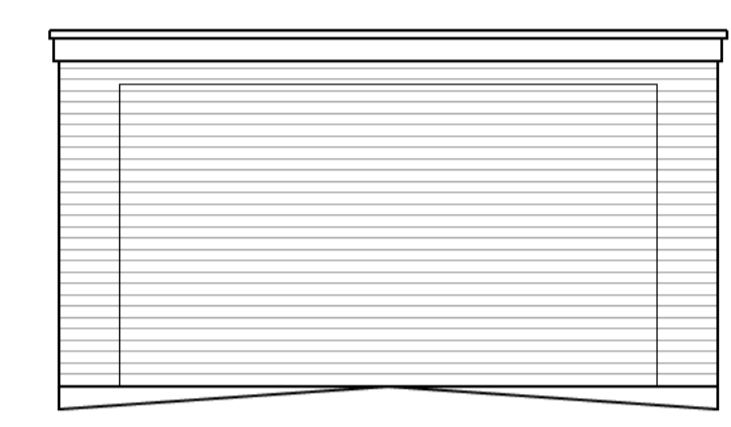


PROPOSED FRONT ELEVATION

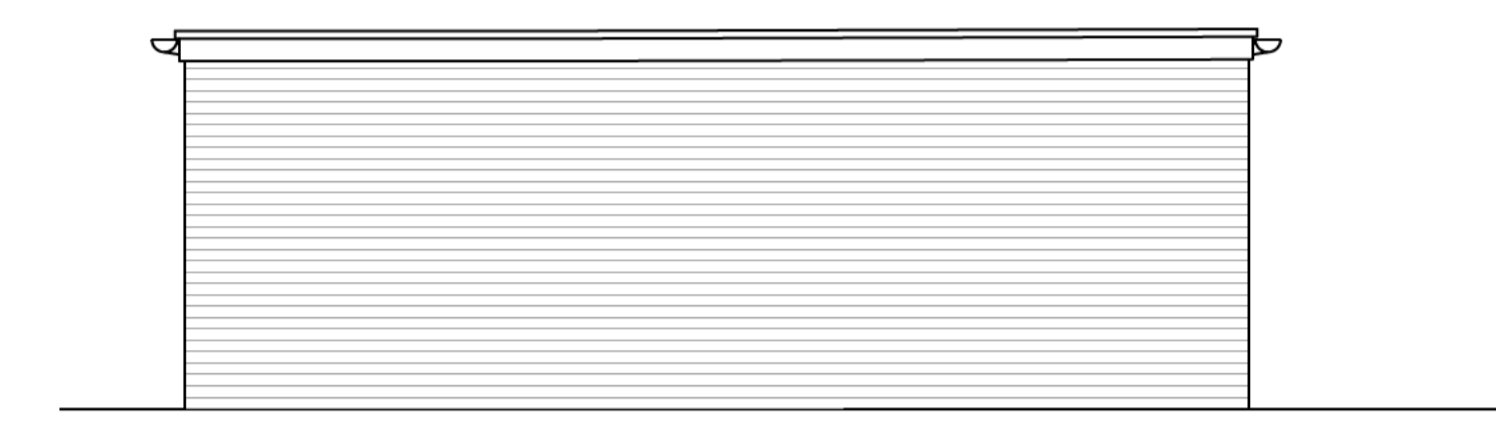


PROPOSED SIDE ELEVATION

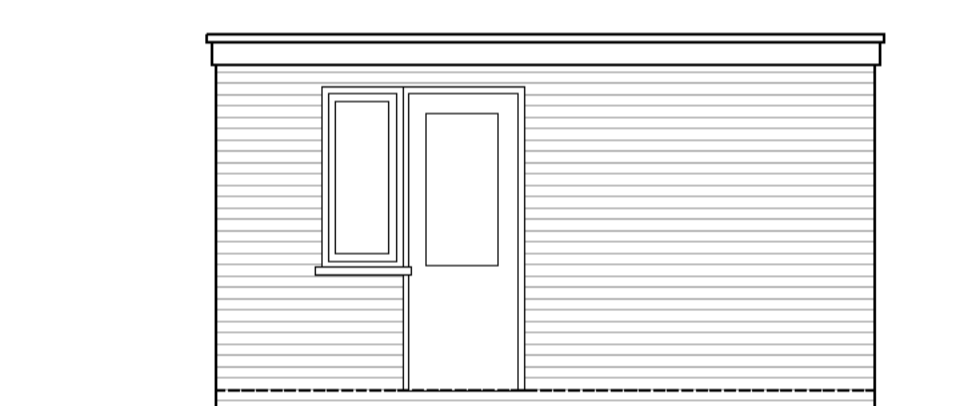

PROPOSED REAR ELEVATION

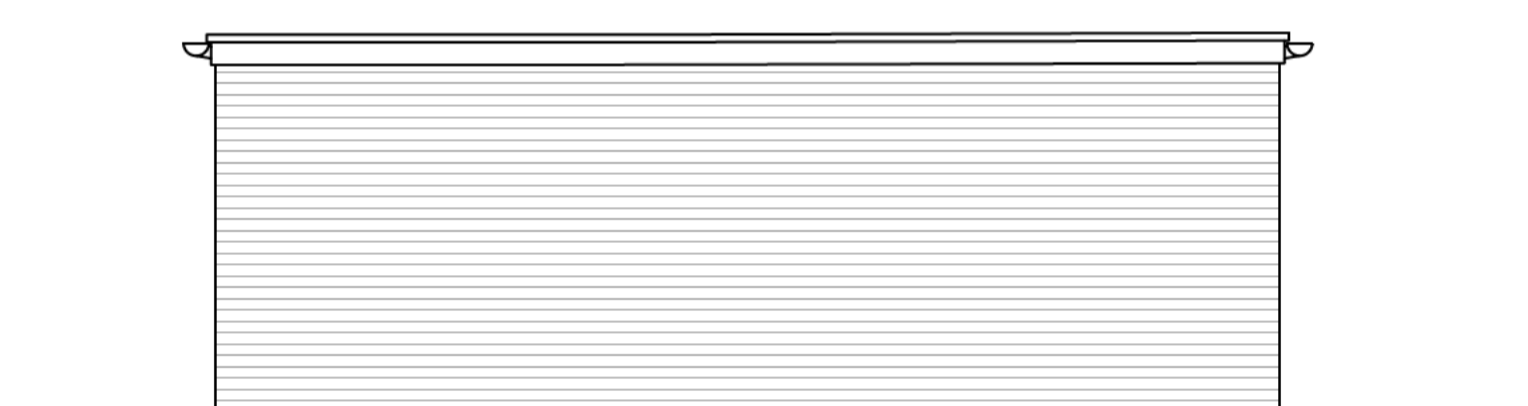

PROPOSED SIDE ELEVATION

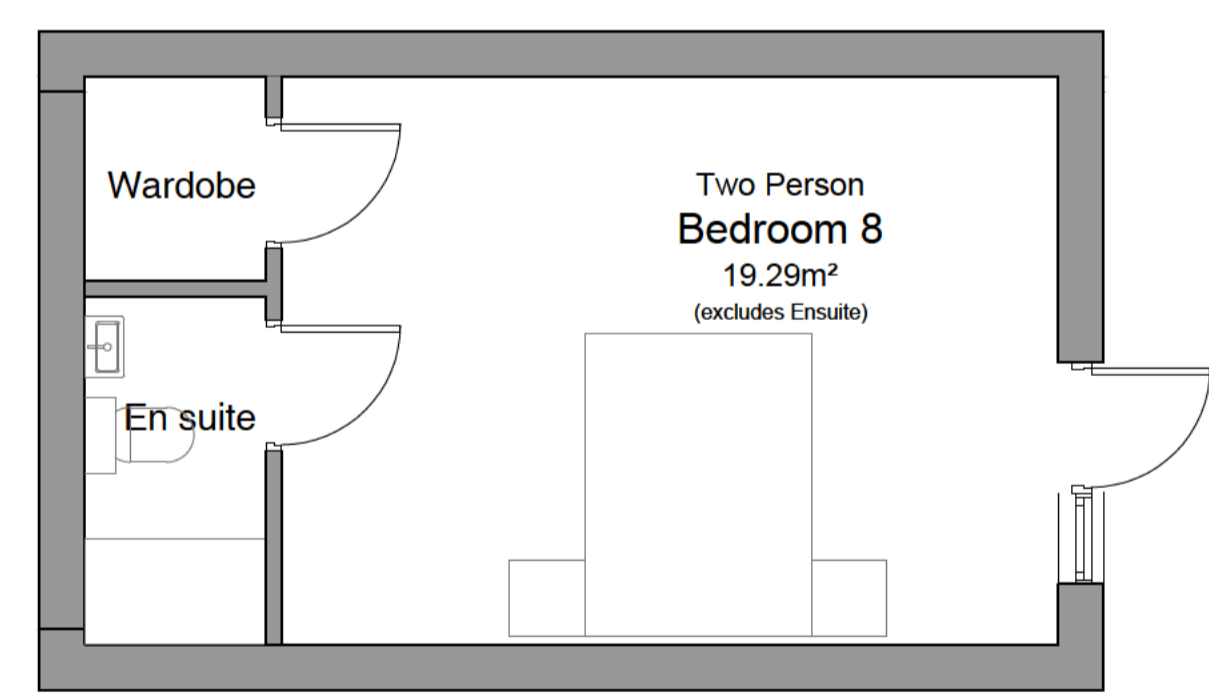

PROPOSED PLAN

PROJECT:
 59 Langton Road
 Brislington, BS4 4ER

TITLE:
 Proposed Garden room

SCALE: 1:50 @ A1 **DATE:** Jan 2024 **DRAWN BY:** ams

DRAWING NUMBER: 4245.PL2.08 **REVISION:** B

