






Front Elevation

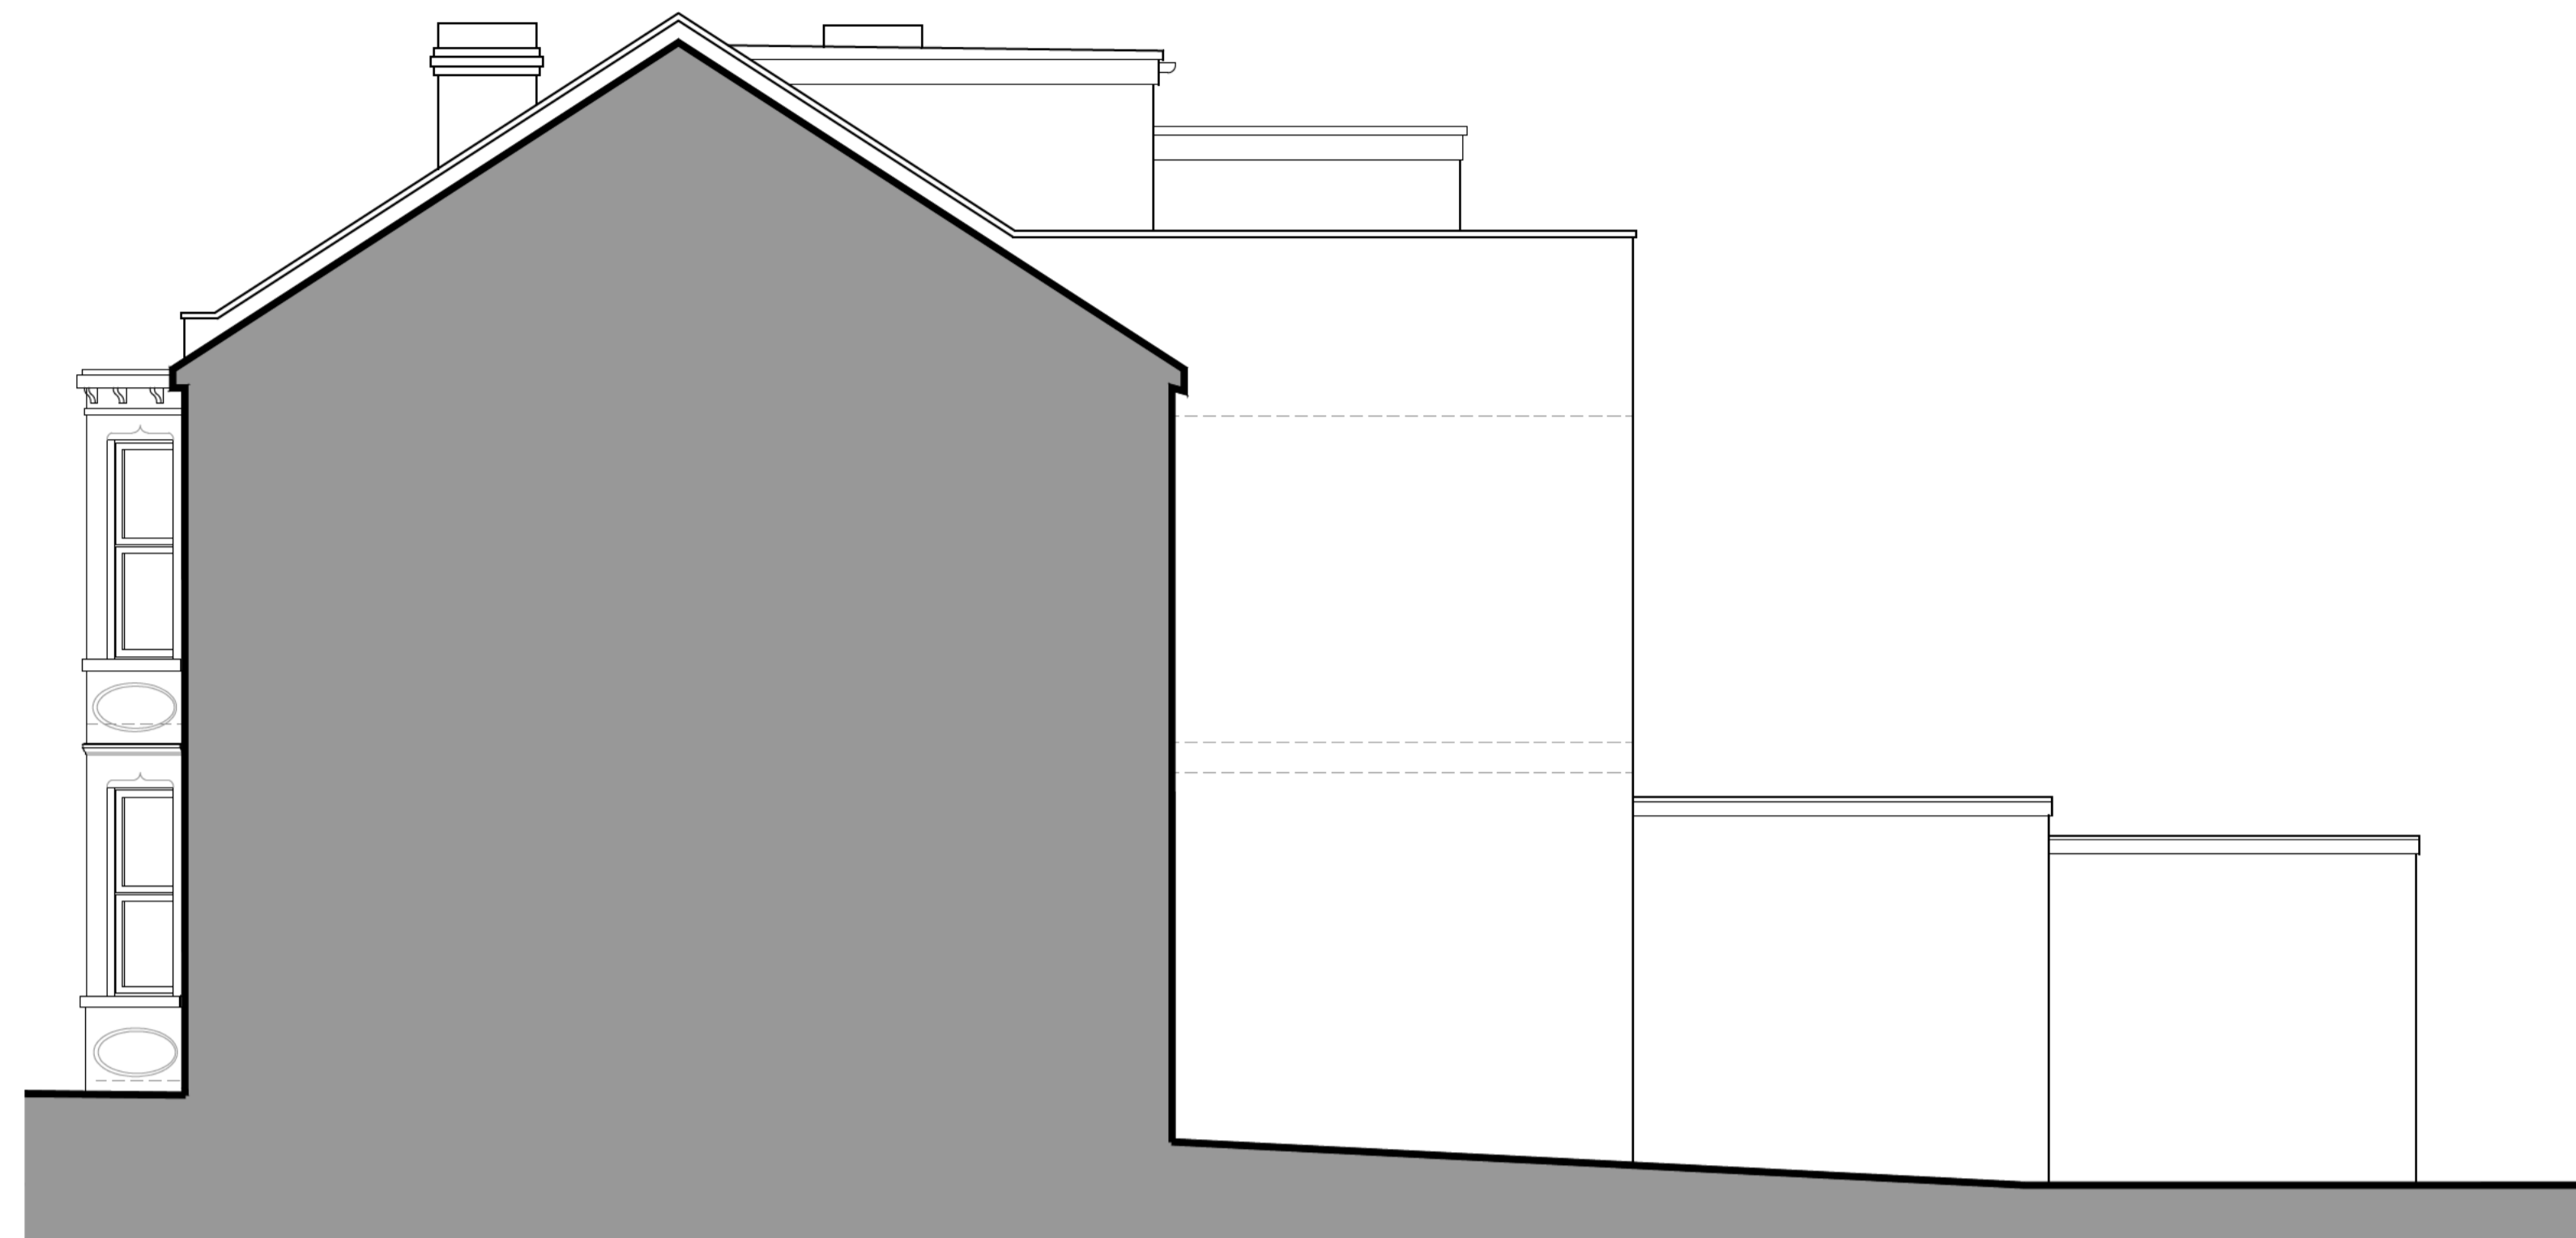

Side Elevation /Section

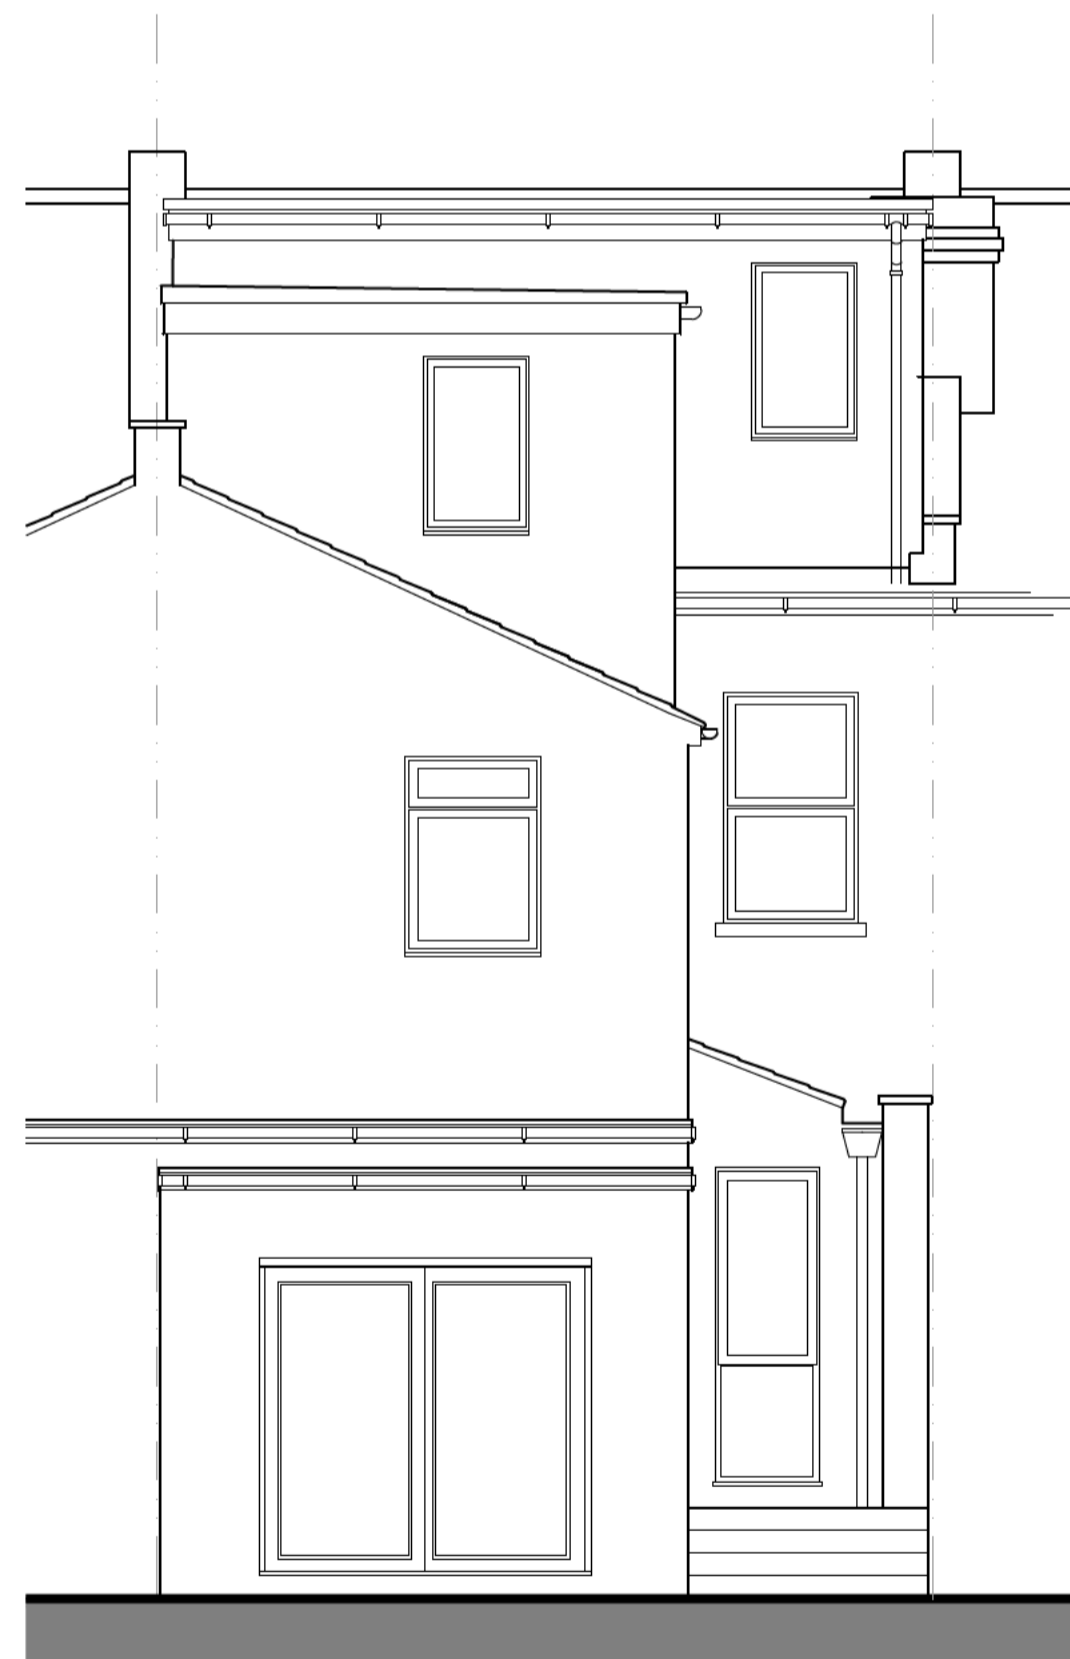

Rear Elevation

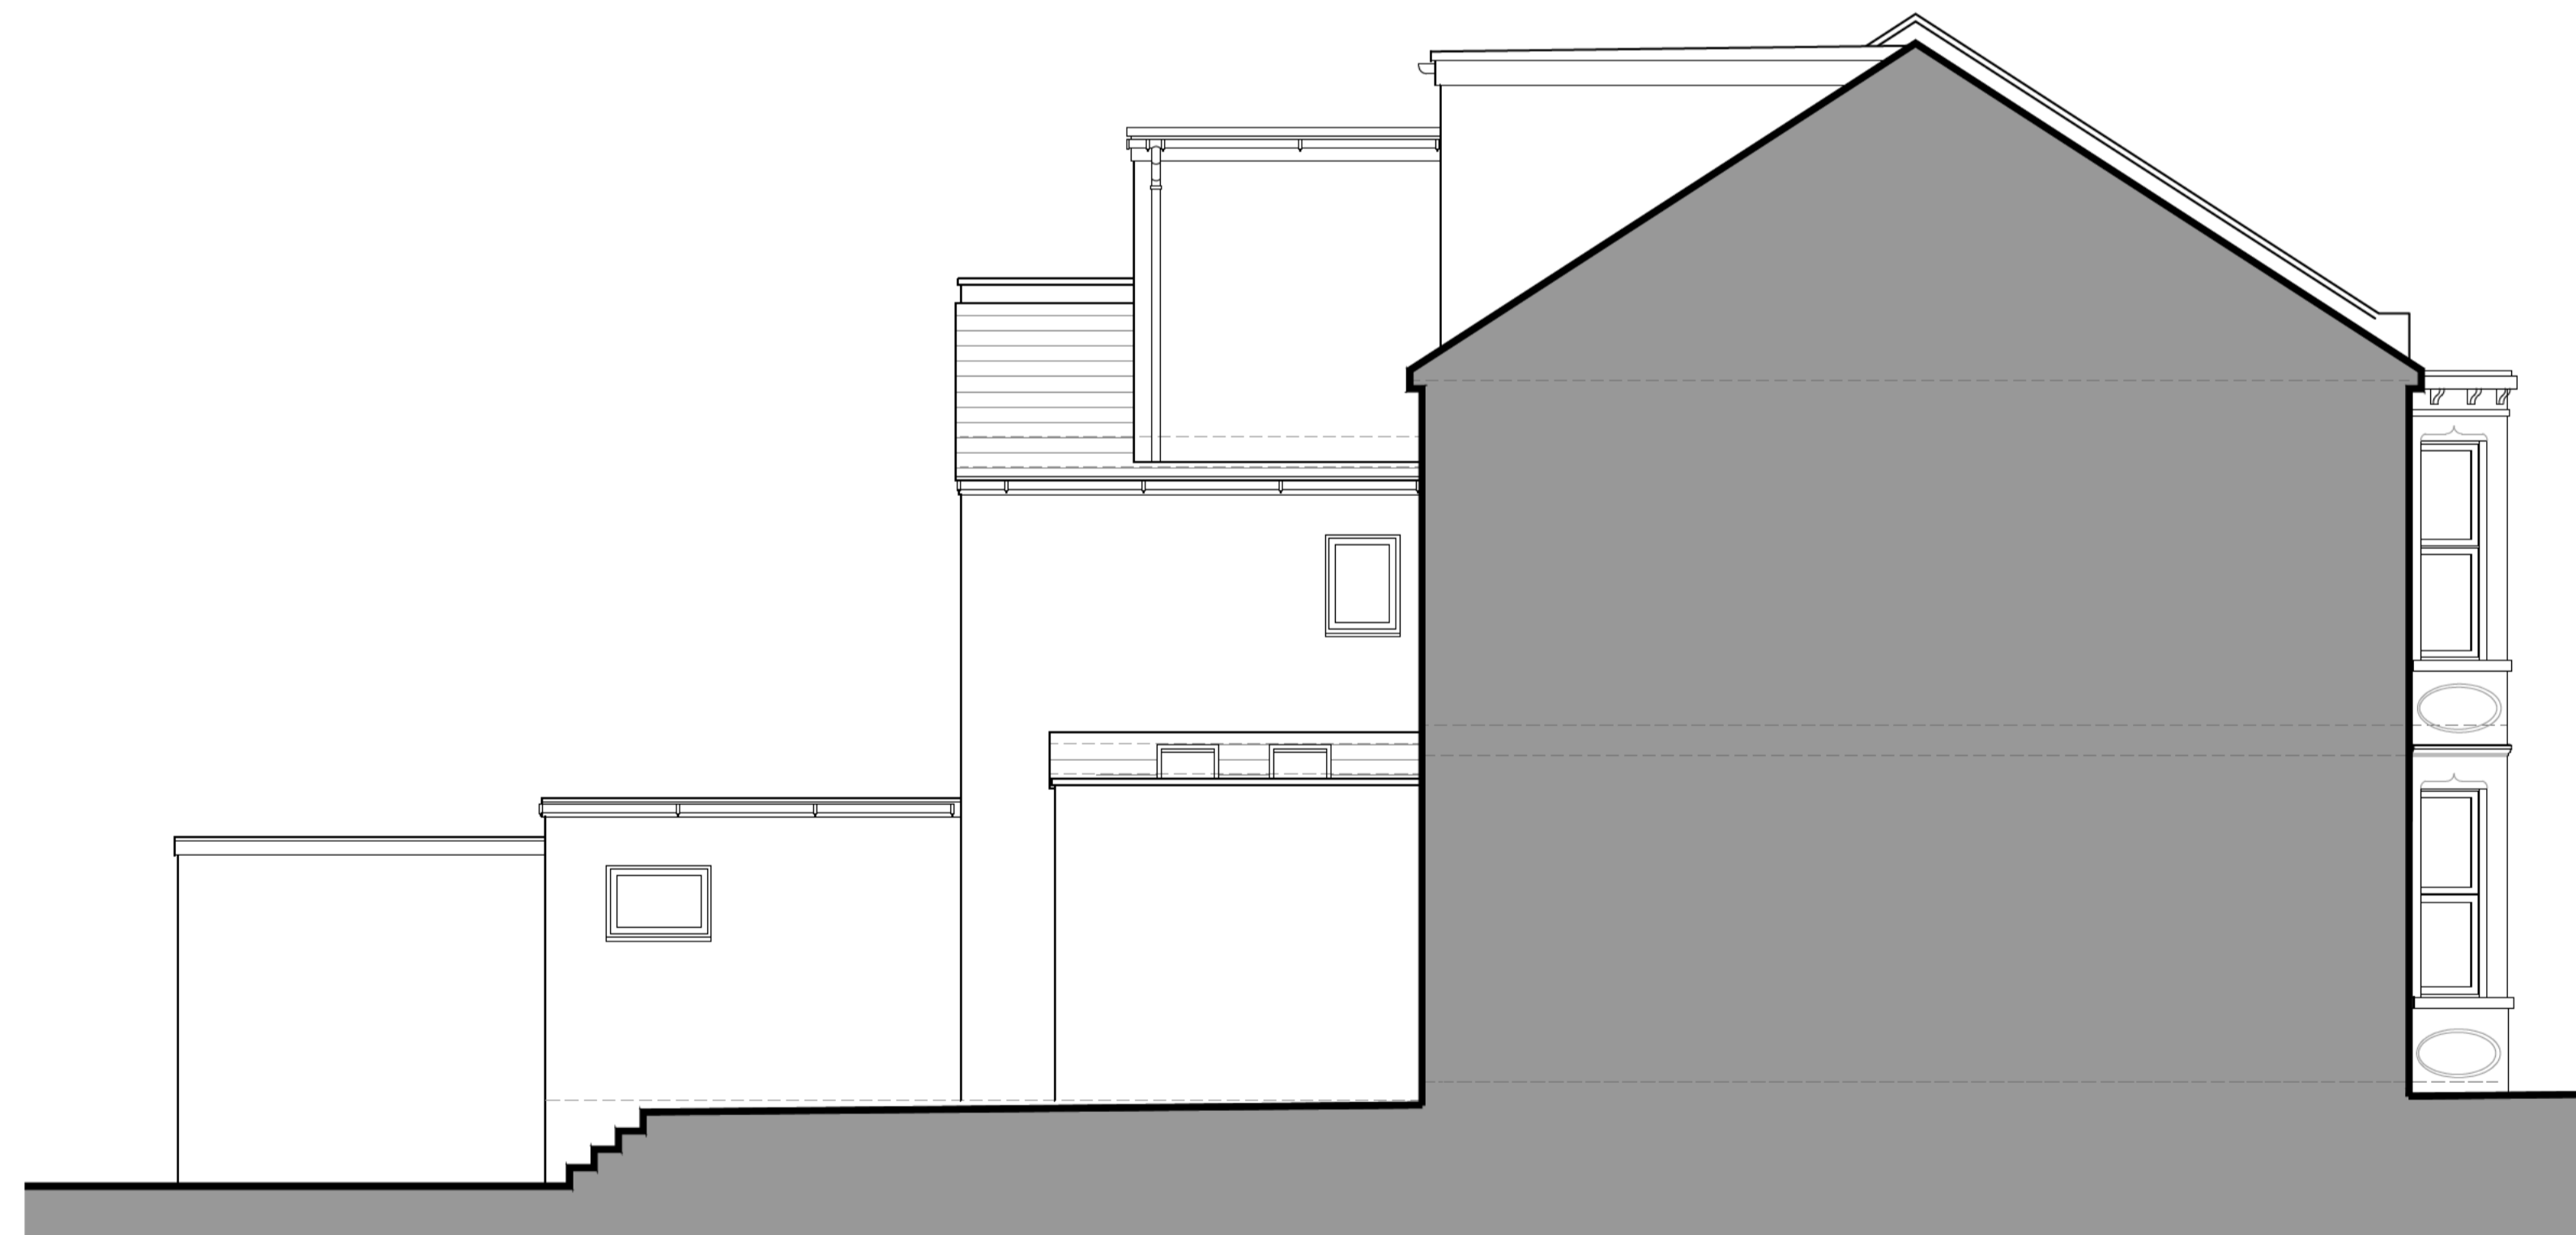

Side Elevation /Section

PROJECT:
 59 Langton Road
 Brislington, BS4 4ER
TITLE:
 Proposed Elevations

SCALE: 1:50 @ A1 **DATE:** Jan 2024 **DRAWN BY:** ams

DRAWING NUMBER: 4245.PL2.06 **REVISION:**

