

scale 1:100




NOTES

This drawing is the copyright of RUA ©. All rights reserved.  
 Ordnance Survey Data © Crown Copyright. All rights reserved. DO NOT scale from this drawing.  
 Contractors, Sub Contractors and Suppliers are to check all relevant dimensions and levels of the site and building before commencing any shop drawings or building work. Any discrepancies should be recorded to the Architect.  
 Where applicable this drawing is to be read in conjunction with the Consultants' drawings.




**FRONT ELEVATION**

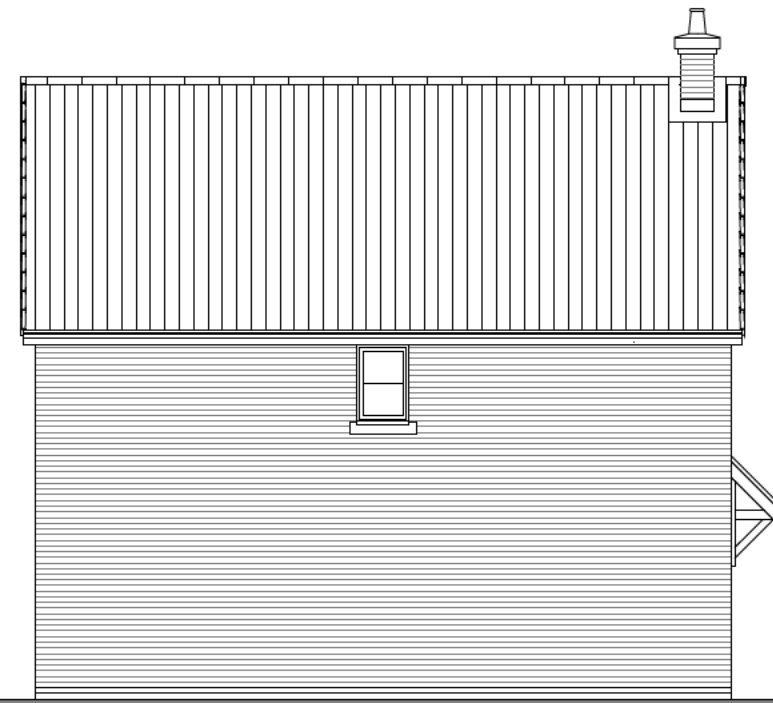

**SIDE ELEVATION**



**REAR ELEVATION**

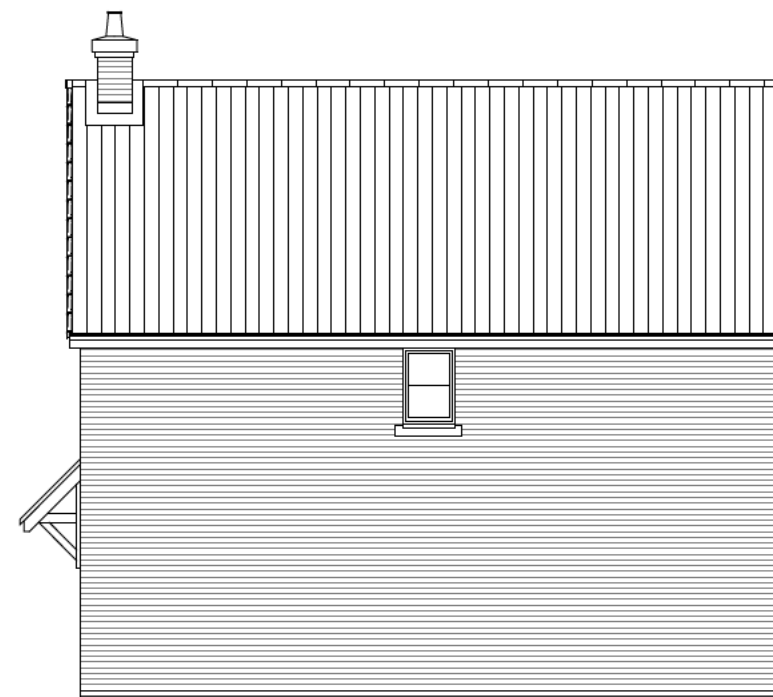

**SIDE ELEVATION**

REV	DESCRIPTION	DATE	AUTHOR	CHECK
	PLANNING			



Thistle Down Barn, Sywell, Northants, NN6 0BG  
 Land line: 01604 720 774

PROJECT  
 Bedwell Road  
 Elsenham  
 Essex

DRAWING  
 House Type Planning Drawing  
 Type C (Det) - Cottage - Elev  
 Sheet 2 of 2

SCALE	DATE	AUTHOR	CHK'D
1:100 @A3	03.06.24	IR	

JOB NO.	DRAWING NO.	REV
BEE	BEE-HT-019	

CLIENT REF.

Housetype	<b>Type C</b>	Variation	<b>Detached</b>	PLOT No. - As Drawn: 19
Bedrooms	<b>3</b>	Persons	<b>4</b>	
Sq.ft	<b>1007</b>	Sq.m	<b>93.52</b>	