


scale 1:100




NOTES

This drawing is the copyright of RUA ©. All rights reserved.
 Ordnance Survey Data © Crown Copyright. All rights reserved. DO NOT scale from this drawing.
 Contractors, Sub Contractors and Suppliers are to check all relevant dimensions and levels of the site and building before commencing any shop drawings or building work. Any discrepancies should be recorded to the Architect.
 Where applicable this drawing is to be read in conjunction with the Consultants' drawings.

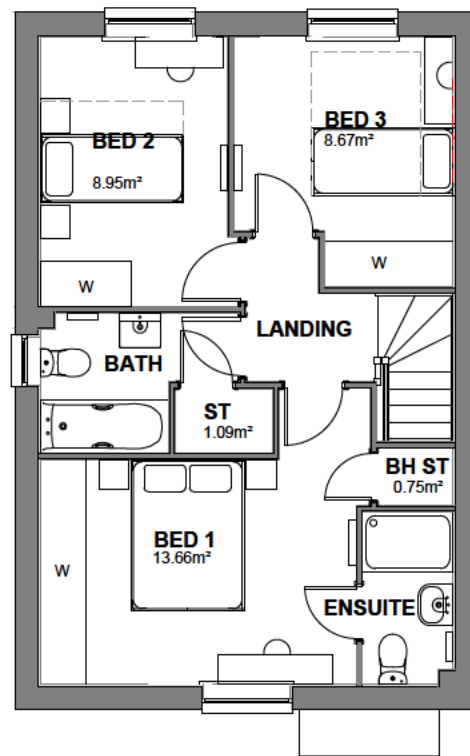

FIRST FLOOR PLAN

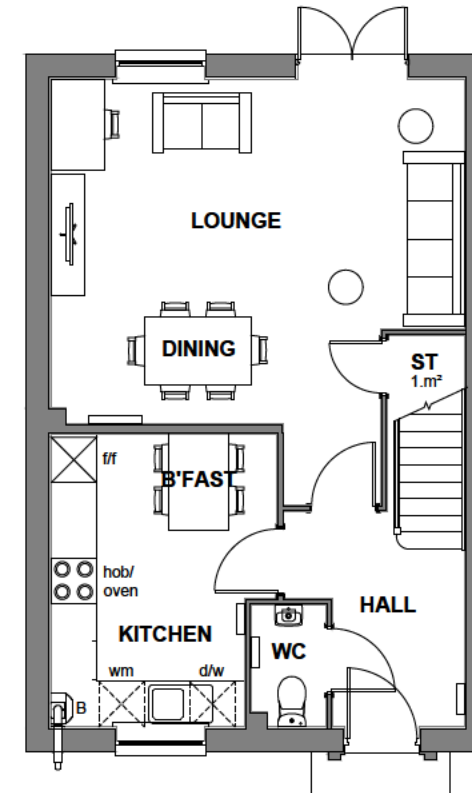

GROUND FLOOR PLAN

REV	DESCRIPTION	DATE	AUTHOR	CHECK
	PLANNING			



Thistle Down Barn, Sywell, Northants, NN6 0BG
 Land line: 01604 720 774

PROJECT
 Bedwell Road
 Elsenham
 Essex

DRAWING
 House Type Planning Drawing
 Type C (Det) Cottage - Plans
 Sheet 1 of 2

SCALE	DATE	AUTHOR	CHK'D
1:100 @A3	03.06.24	IR	
JOB NO.	DRAWING NO.	REV	
BEE	BEE-HT-018		

CLIENT REF.

Housetype	Type C	Variation	Detached	PLOT No. - As Drawn: 19
Bedrooms	3	Persons	4	
Sq.ft	1007	Sq.m	93.52	