



scale 1:100


**NOTES**  
 This drawing is the copyright of RUA ©. All rights reserved.  
 Ordnance Survey Data © Crown Copyright. All rights reserved. DO NOT scale from this drawing.  
 Contractors, Sub Contractors and Suppliers are to check all relevant dimensions and levels of the site and building before commencing any shop drawings or building work. Any discrepancies should be recorded to the Architect.  
 Where applicable this drawing is to be read in conjunction with the Consultants' drawings.

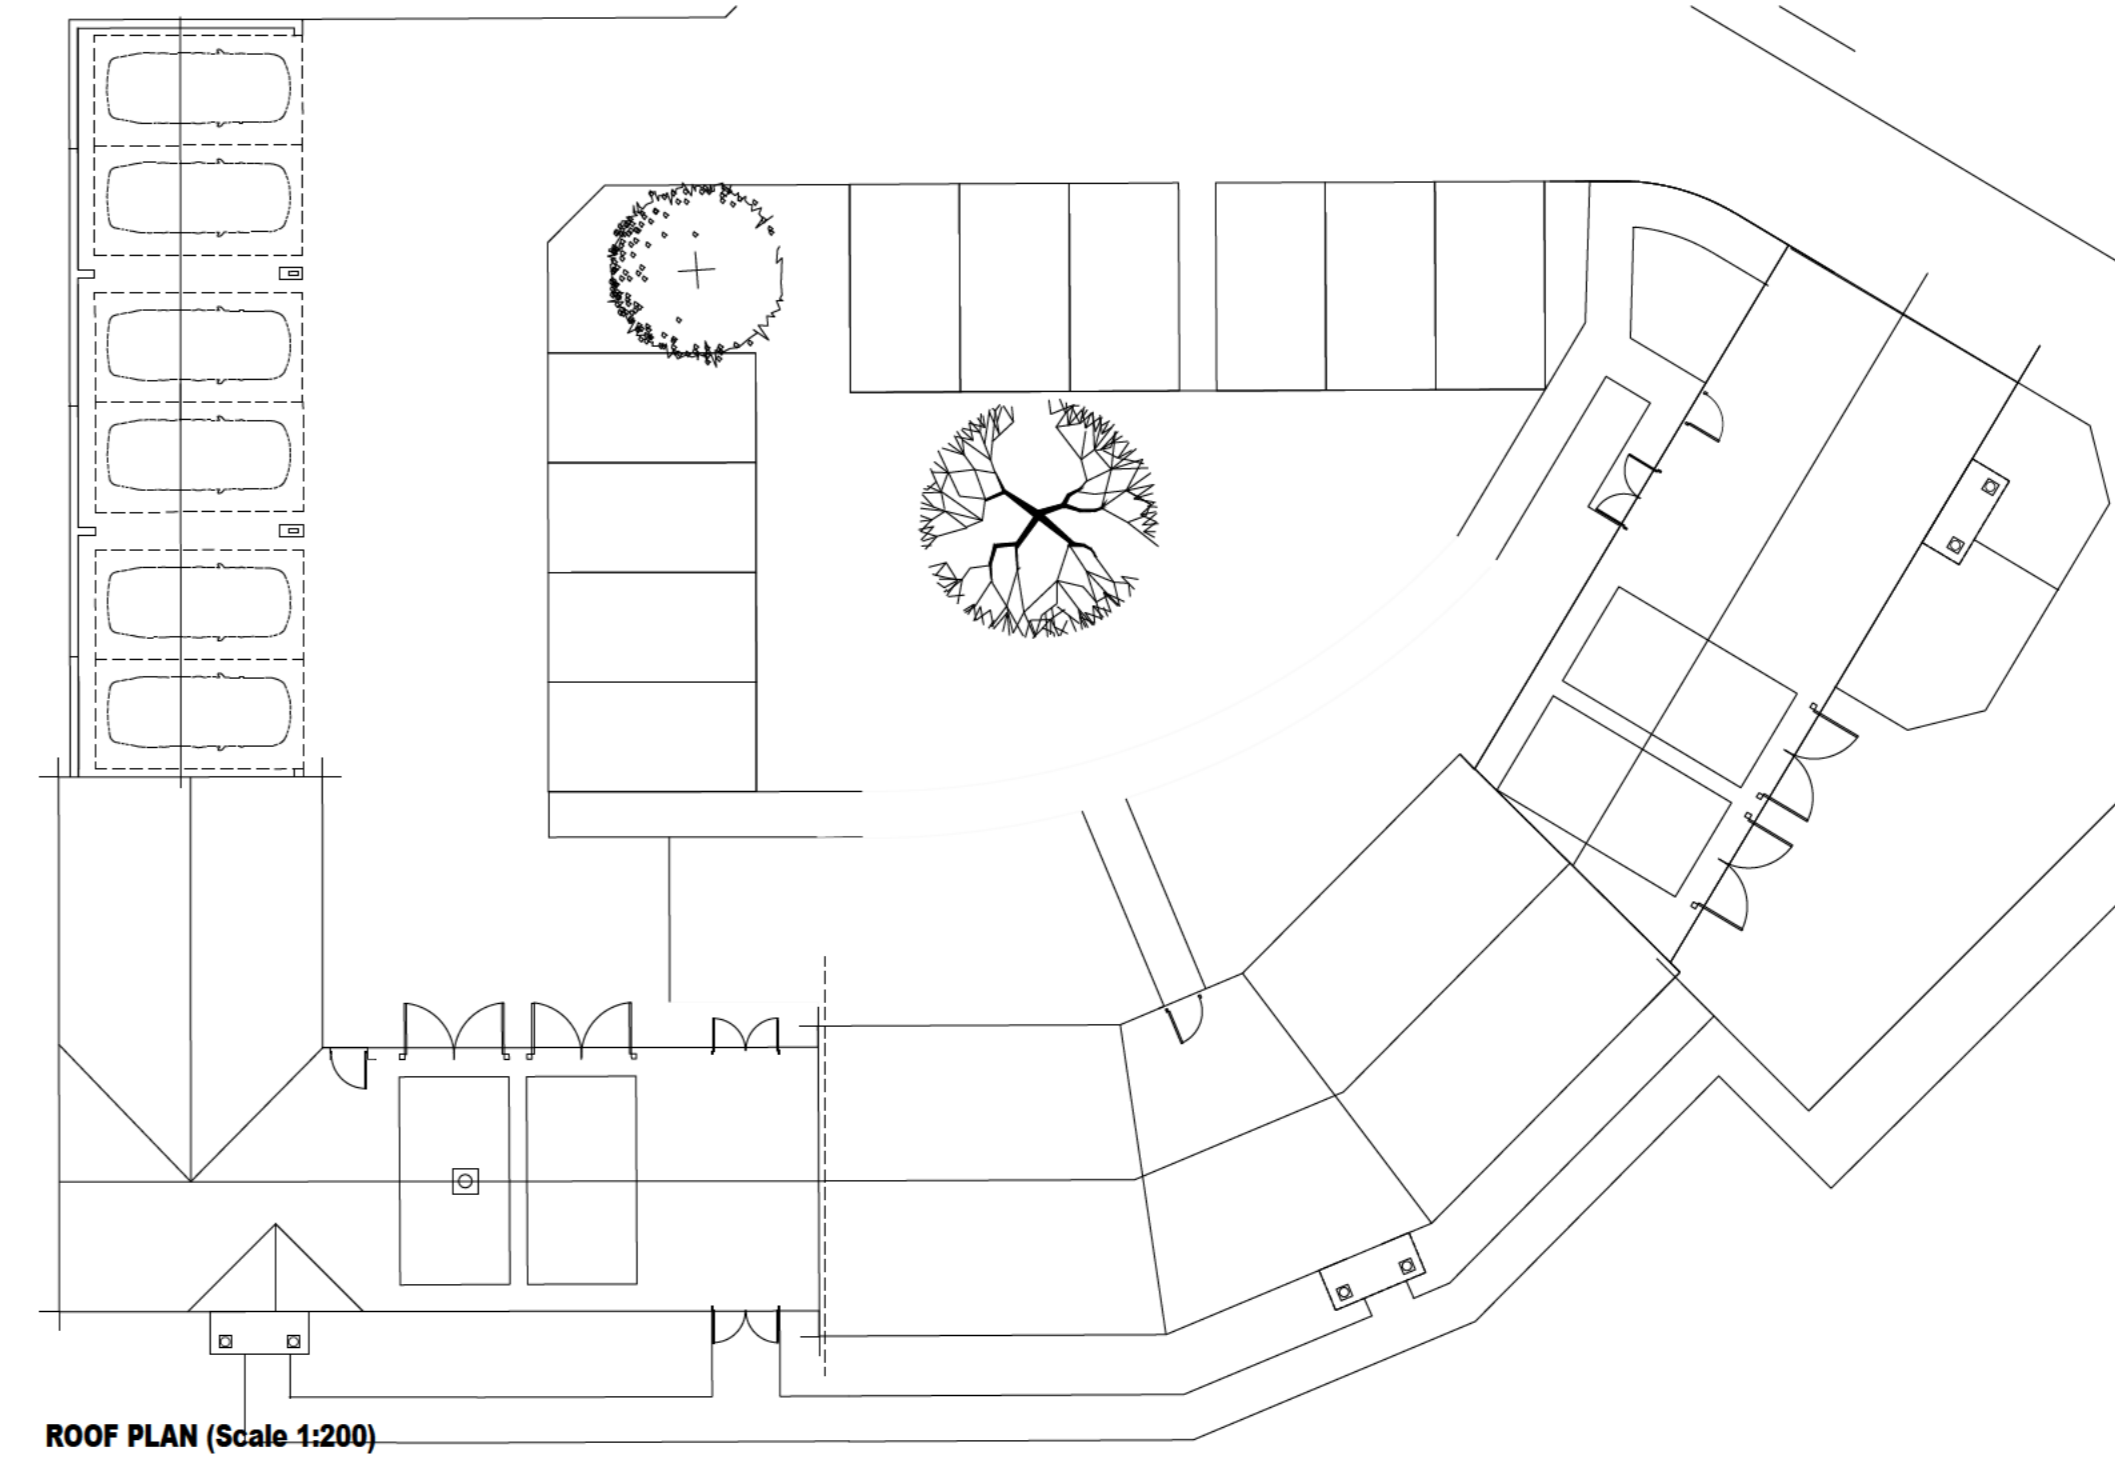


ROOF PLAN (Scale 1:200)

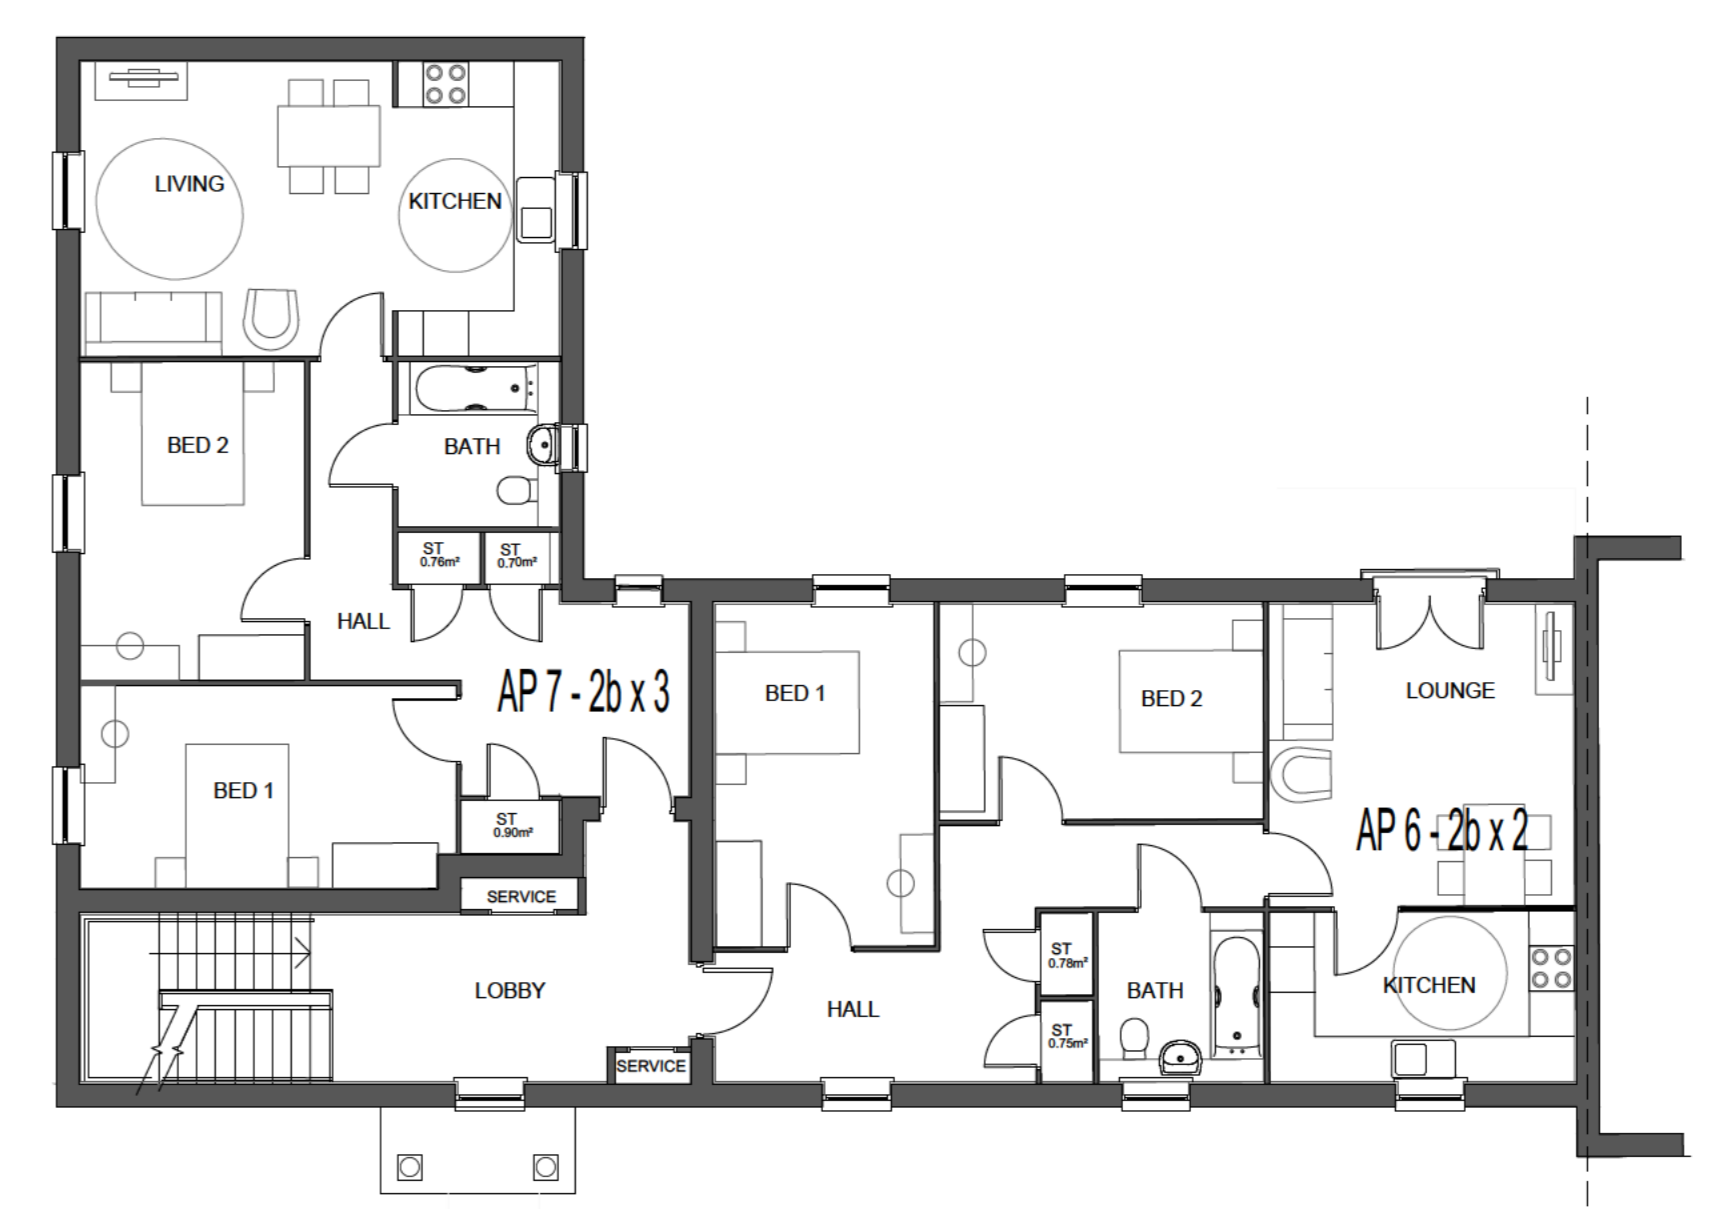

SECOND FLOOR PLAN

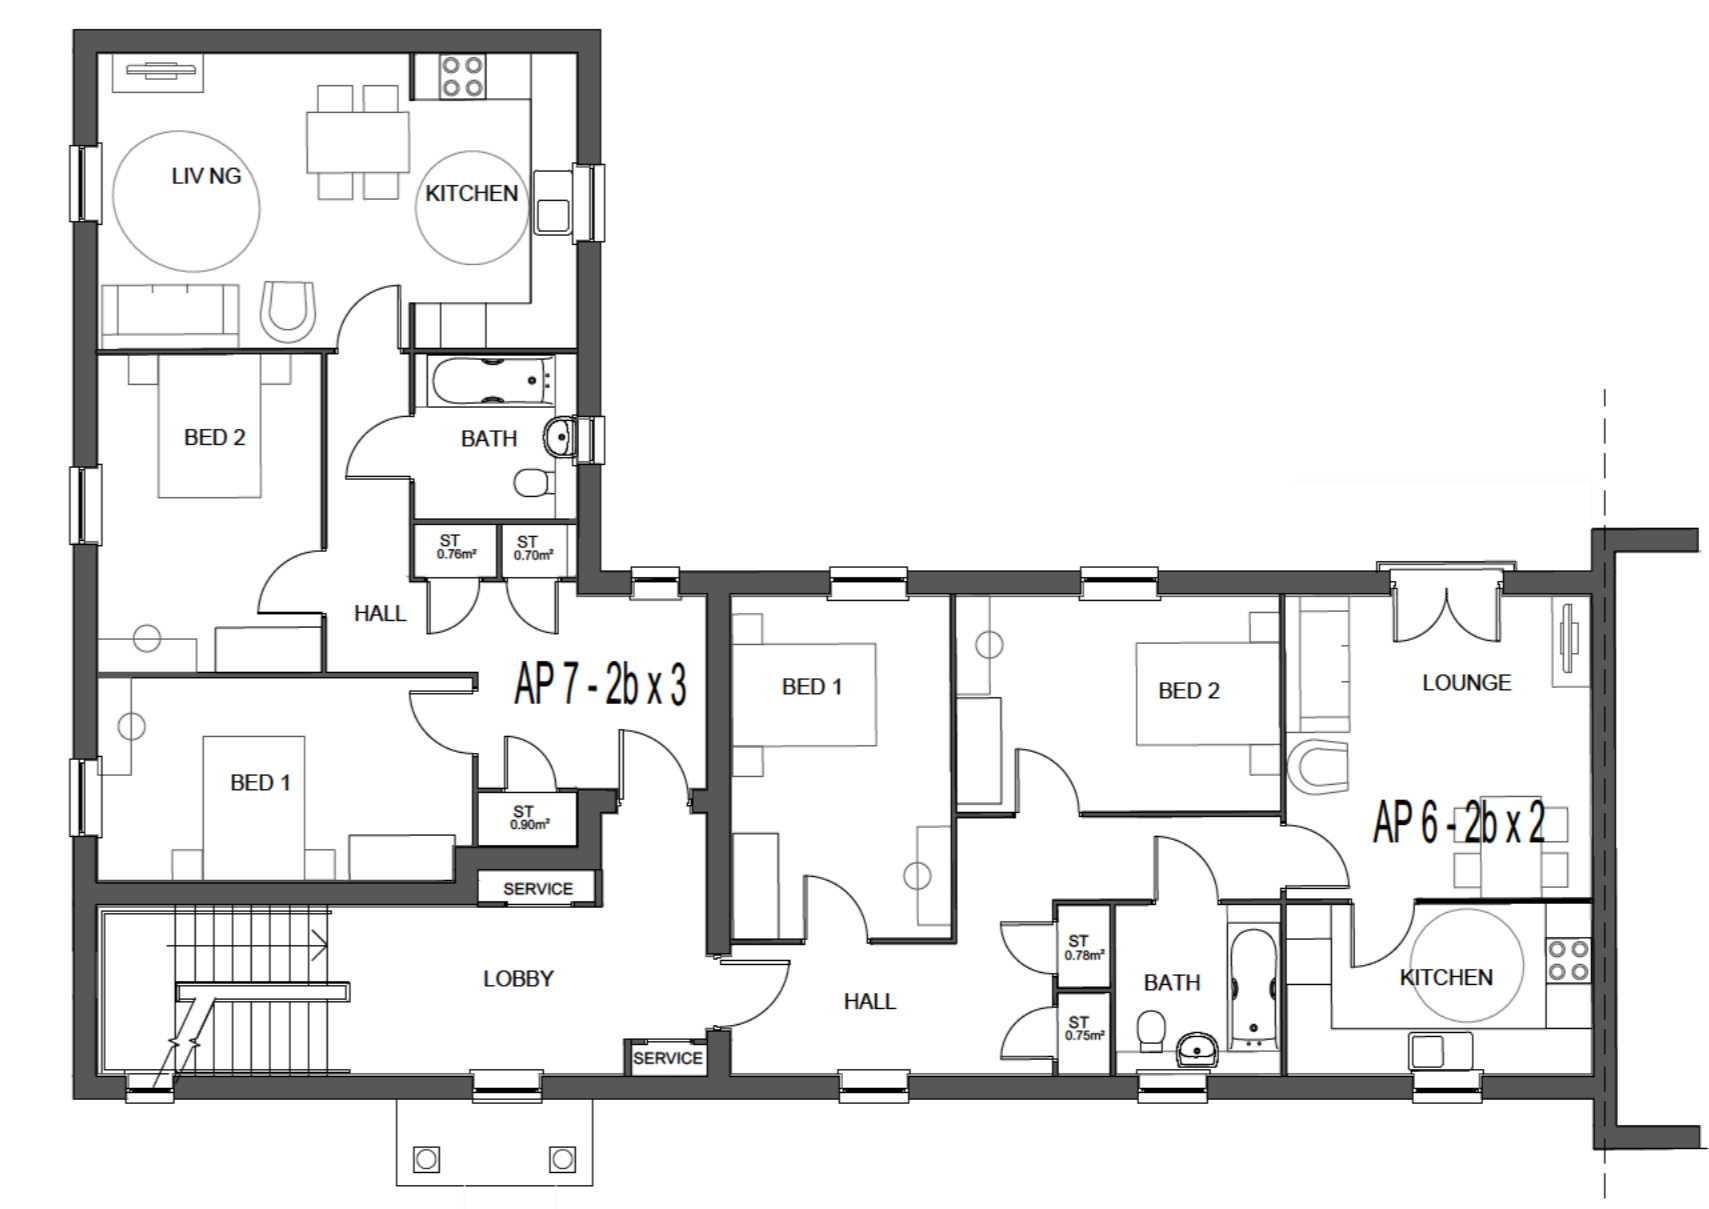

FIRST FLOOR PLAN

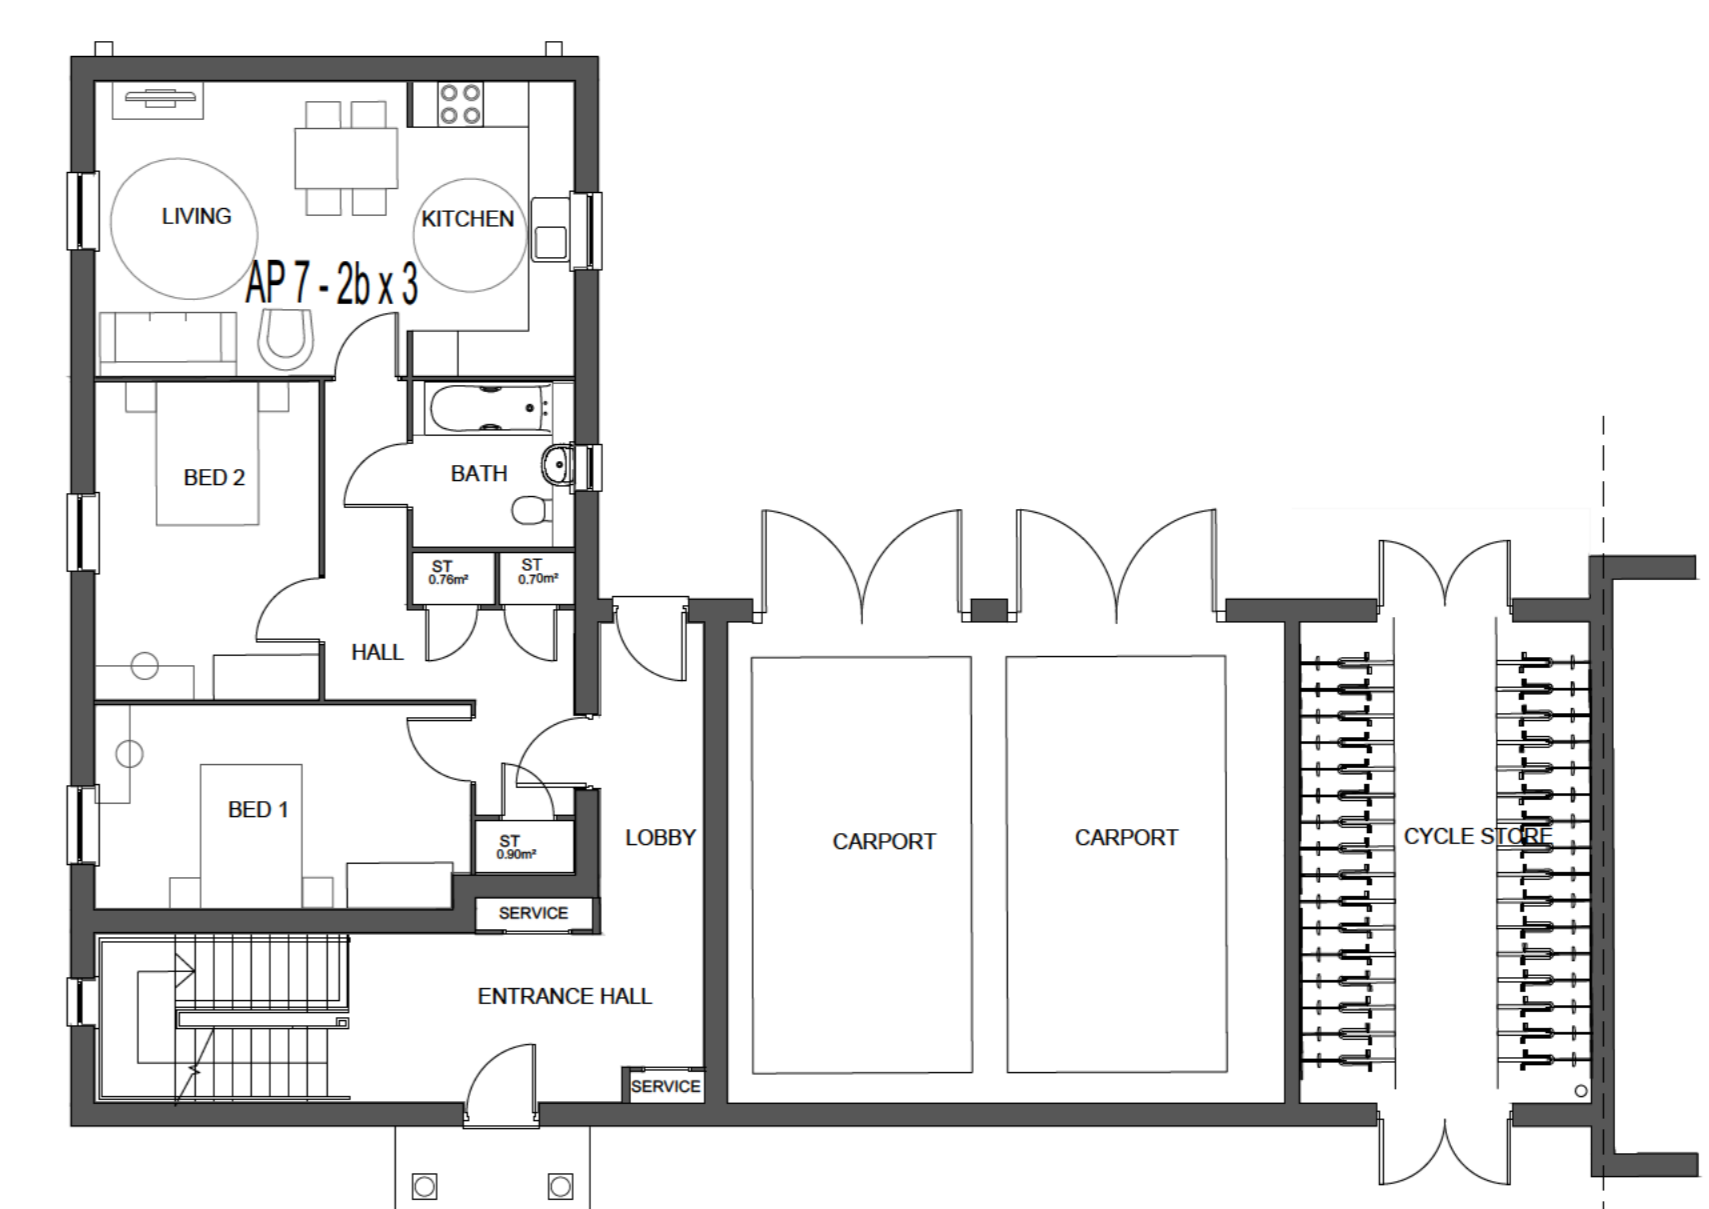

GROUND FLOOR PLAN



FRONT ELEVATION



SIDE ELEVATION



REAR ELEVATION




SIDE ELEVATION

House type	AP6	Variation	FF & 2nd	House type	AP7	Variation	Ground	House type	AP7	Variation	FF & 2nd	PLOT No. -
Bedrooms	2		4	Bedrooms	2		4	Bedrooms	2		4	As Drawn: 46 - 50
Sq.ft	774		71.86	Sq.m	736		68.33	Sq.ft	783		72.70	

REV	DESCRIPTION	DATE	AUTHOR	CHK'D
-----	-------------	------	--------	-------

PLANNING

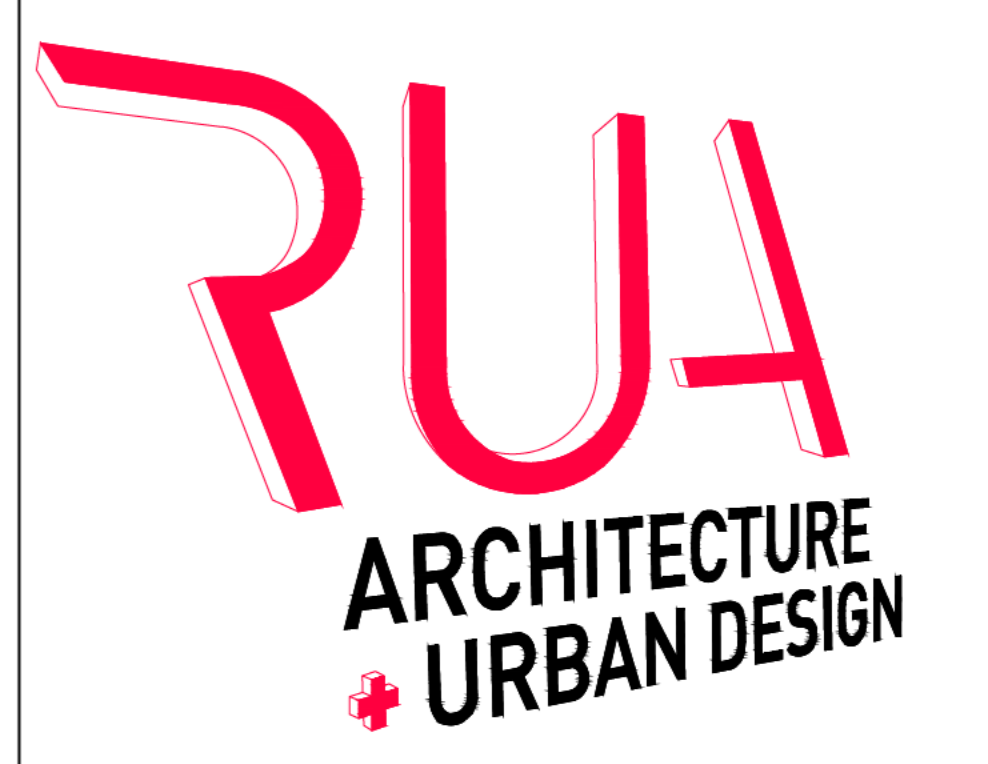

Thistle Down Barn, Sywell, Northants, NN6 0BG  
 Land line: 01604 720 774

PROJECT  
 Bedwell Road  
 Eisenham  
 Essex

DRAWING  
 House Type Planning Drawing  
 APT6 & 7 - Apartment - Plans & Elev  
 Sheet 1 of 1

SCALE	DATE	AUTHOR	CHK'D
1:100 @A0	28.05.24	IR	

JOB NO.	DRAWING NO.	REV
BEE	BEE-HT-038	

CLIENT REF.