


scale 1:100




NOTES


This drawing is the copyright of RUA ©. All rights reserved.
 Ordnance Survey Data © Crown Copyright. All rights reserved. DO NOT scale from this drawing.
 Contractors, Sub Contractors and Suppliers are to check all relevant dimensions and levels of the site and building before commencing any shop drawings or building work. Any discrepancies should be recorded to the Architect.
 Where applicable this drawing is to be read in conjunction with the Consultants' drawings.

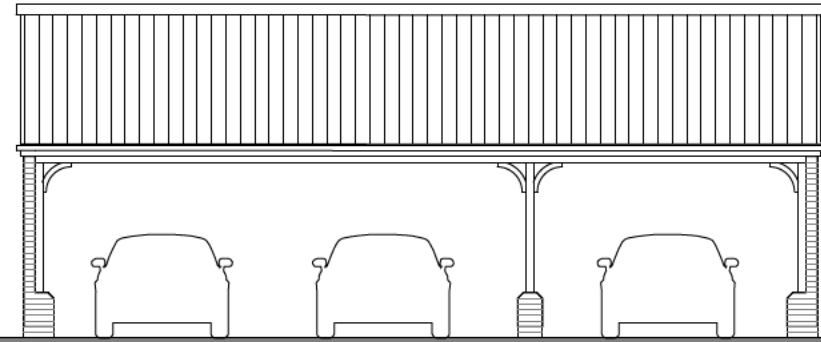


FRONT ELEVATION

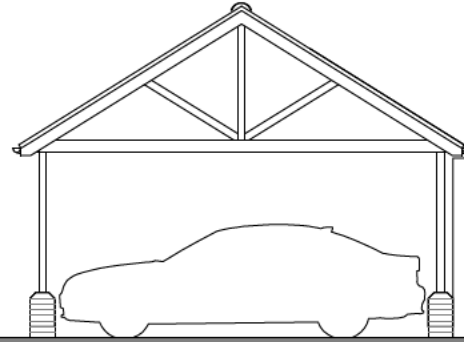


SIDE ELEVATION

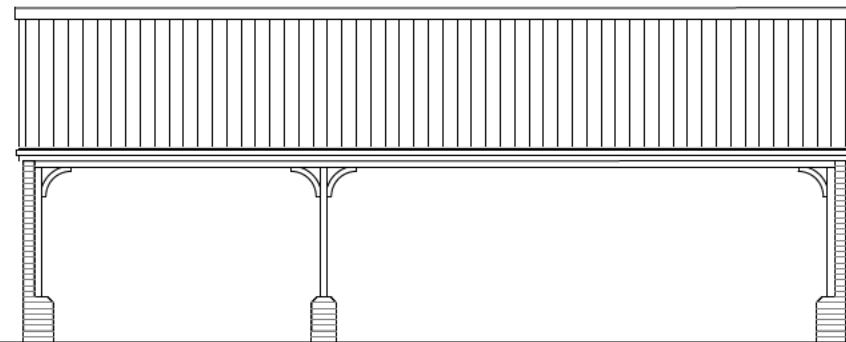

REAR ELEVATION

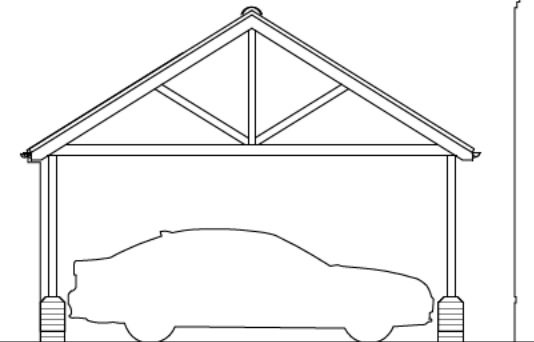

SIDE ELEVATION

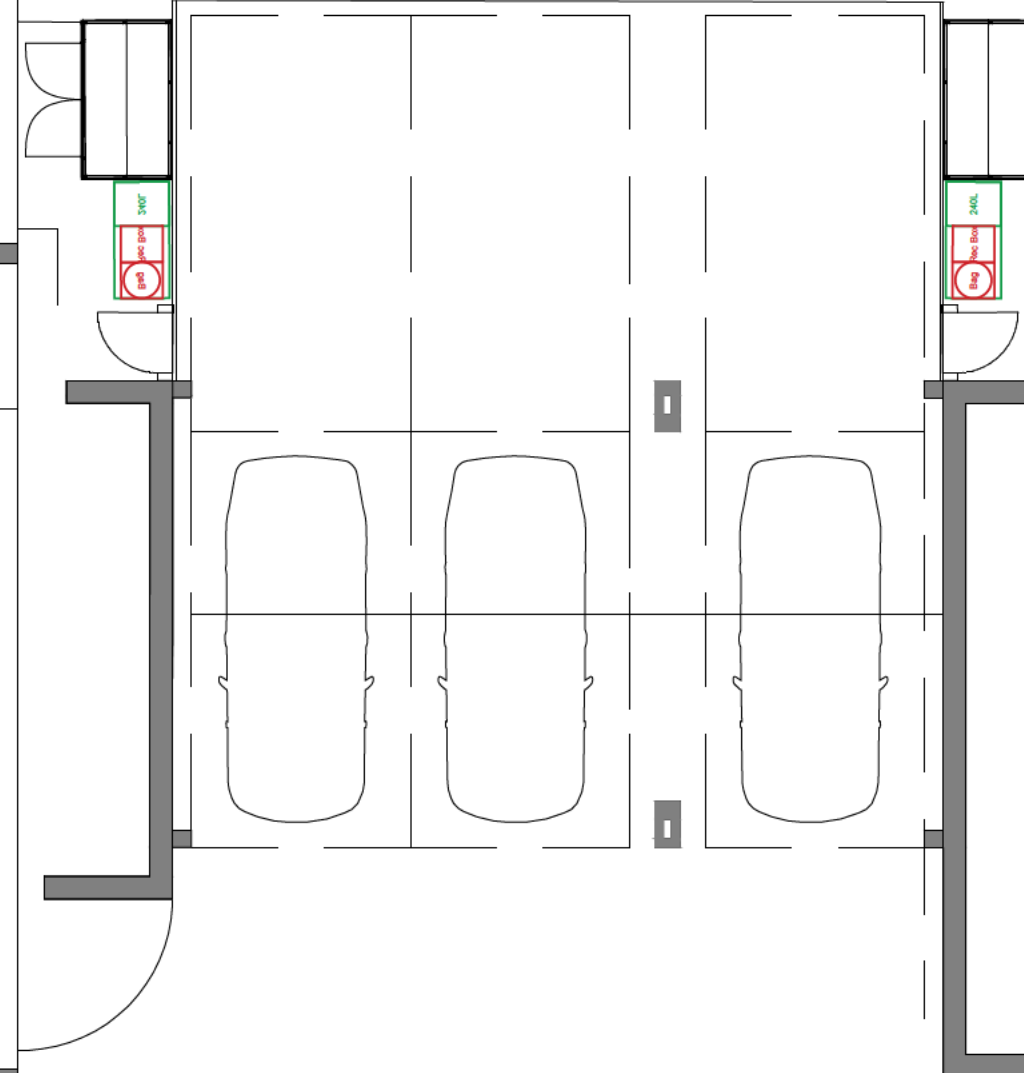

PLAN

REV	DESCRIPTION	DATE	AUTHOR	CHECK
	PLANNING			



Thistle Down Barn, Sywell, Northants, NN6 0BG
 Land line: [REDACTED]

PROJECT
 Bedwell Road
 Elsenham
 Essex

DRAWING
 Carport Planning Drawing

Sheet 1 of 1

SCALE	DATE	AUTHOR	CHK'D
1:100 @A3	03.06.24	IR	

JOB NO.	DRAWING NO.	REV
BEE	BEE-CP-042	

CLIENT REF.

PLOT No. -
 As Drawn: plot 28 & 29 only