
 


PROPOSED SIXTH FLOOR PLAN 1:100

SITE

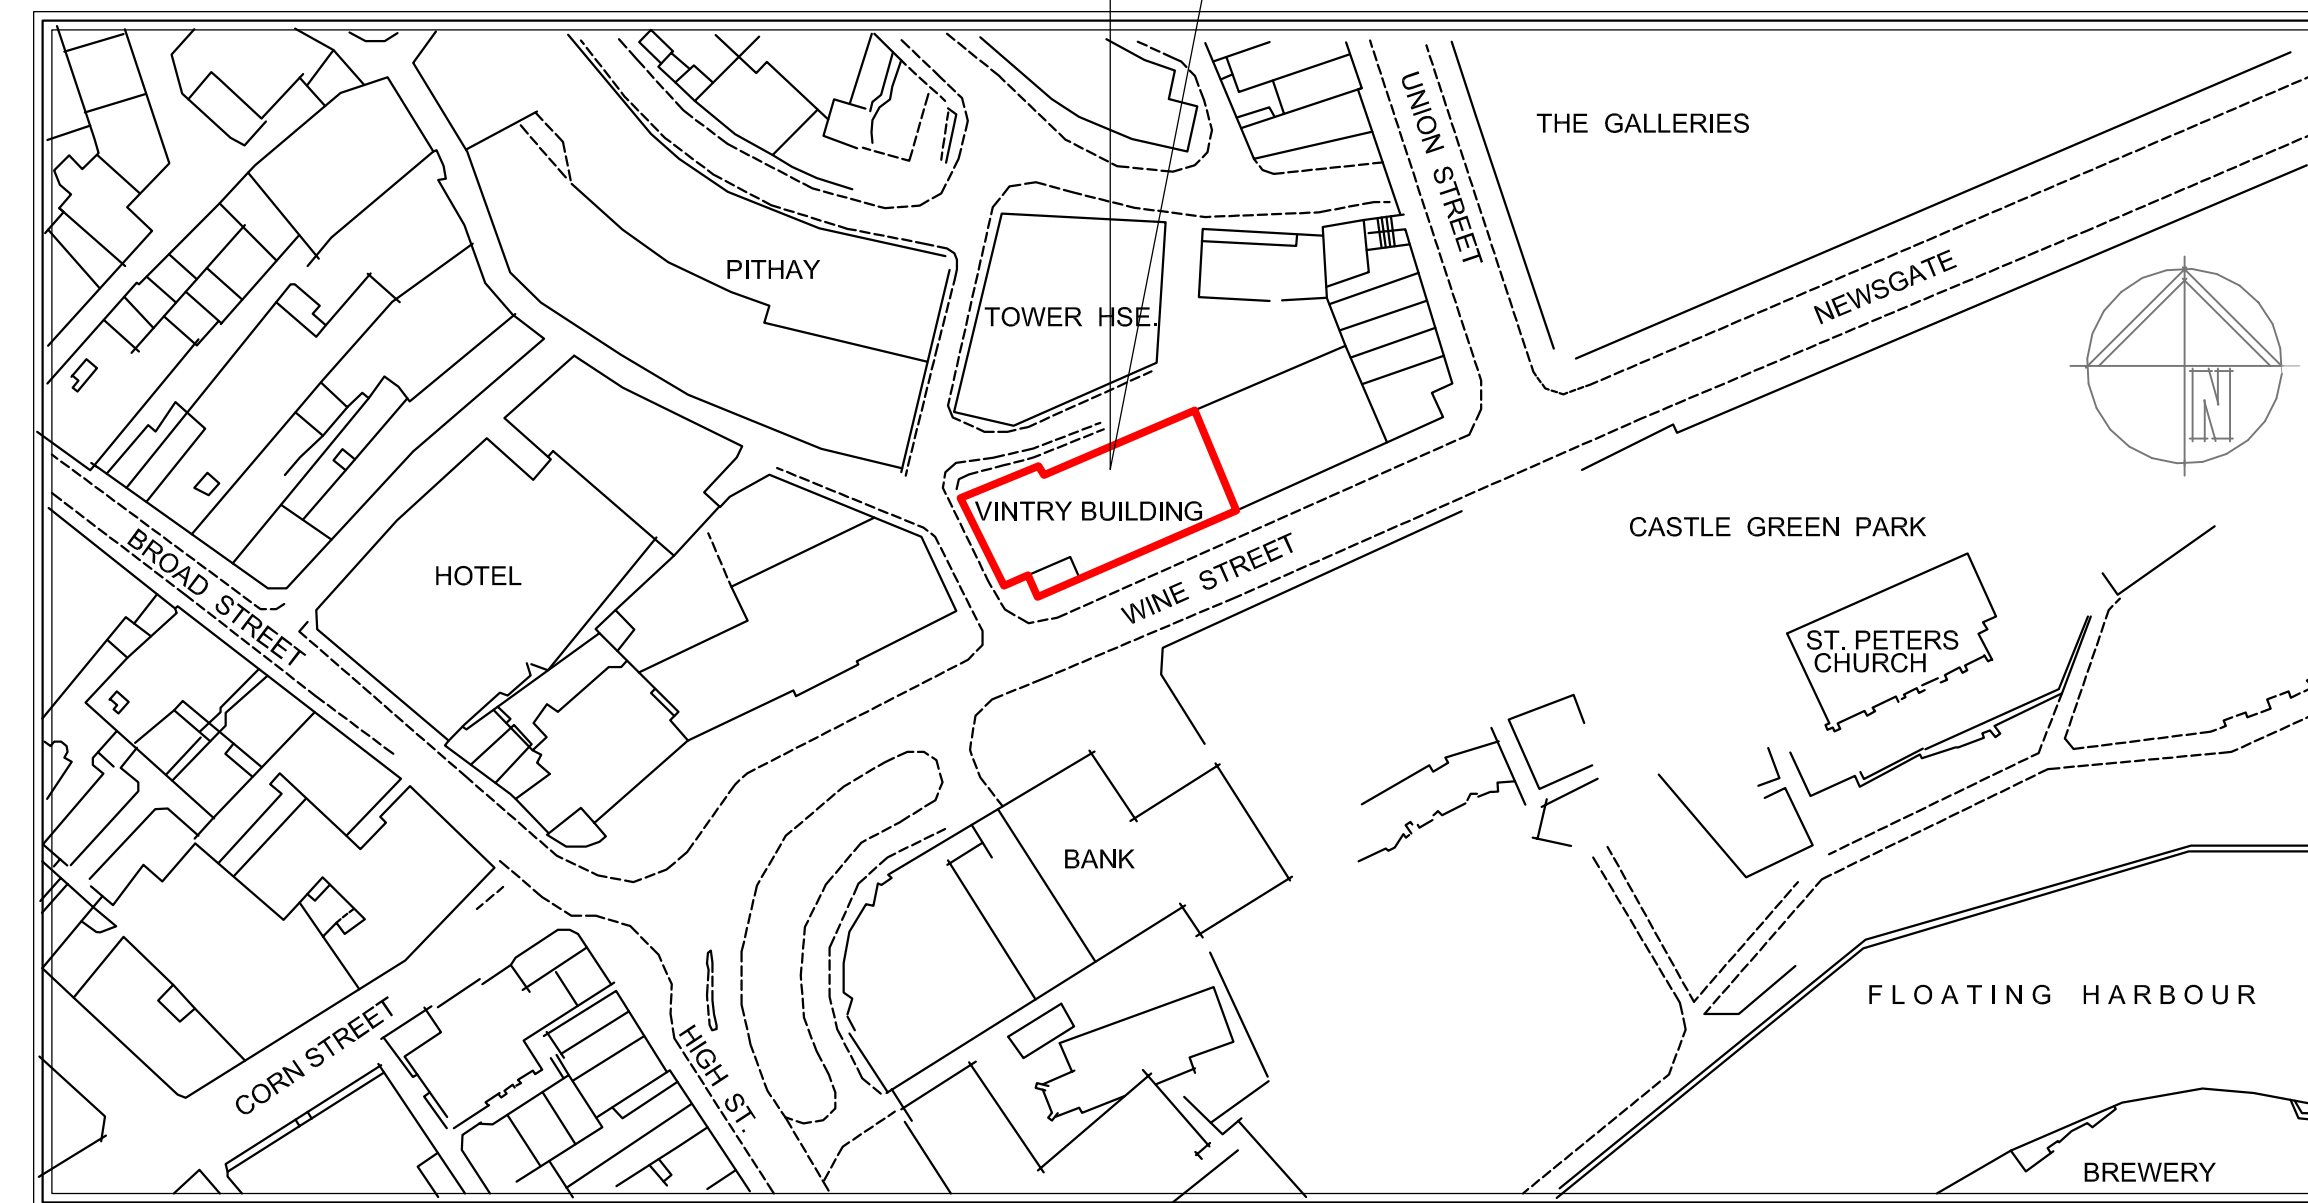

LOCATION PLAN 1:1250

Project Specific Notes:

Read this drawing together with Drawing JLL/00/50 Key to Symbols and Specification Notes Sheets 1 & 2.
NOTES: - As shown

general notes

1. All works to be in accordance with the Building regulations, British Standards, statutory and local authority requirements.
2. Consistency between similar materials must be maintained.
3. Architecture + DESIGN to be notified of any discrepancies, dimensional inconsistencies or the need for clarification prior to commencement of work or the manufacture of any component required in the work.
4. Architecture + DESIGN to approve all detailed drawings/settling out prior to construction.
5. Contractor to confirm stability/and feasibility of all building elements and components prior to construction or manufacture.
6. All drawings to be verified on site - do not scale from documents. If in doubt - CHECK.
7. Refer to, and read this document in conjunction with Specification (if applicable) and all other scheme drawings.

CREATIVE + PROFESSIONAL DESIGN ADVICE
ON ALL SCALES OF BUILDING PROJECT

49-50 New Road, Chippenham, Wiltshire, SN15 1HL
t: 0044 (0)7760 758640 e: jllarchitecture@aol.co.uk

SIXTH FLOOR, VINTRY HOUSE
Vintry House, 20-32 Wine Street, Bristol, BS1 2BD.
PROPOSED SITE & SIXTH FLOOR PLAN
Scale 1:100 & 1:1250 @ A1 Size
Drawing No. JLL/146/P1



REVISION