



Chase New Homes
Jasmine House
8 Parkway
Welwyn Garden City
AL8 6HG


Tel: 01707 660 660

The Excitement is Building


NOTES

Kitchen and bedroom layouts shown are indicative, to be designed by others


windows to have equal casements

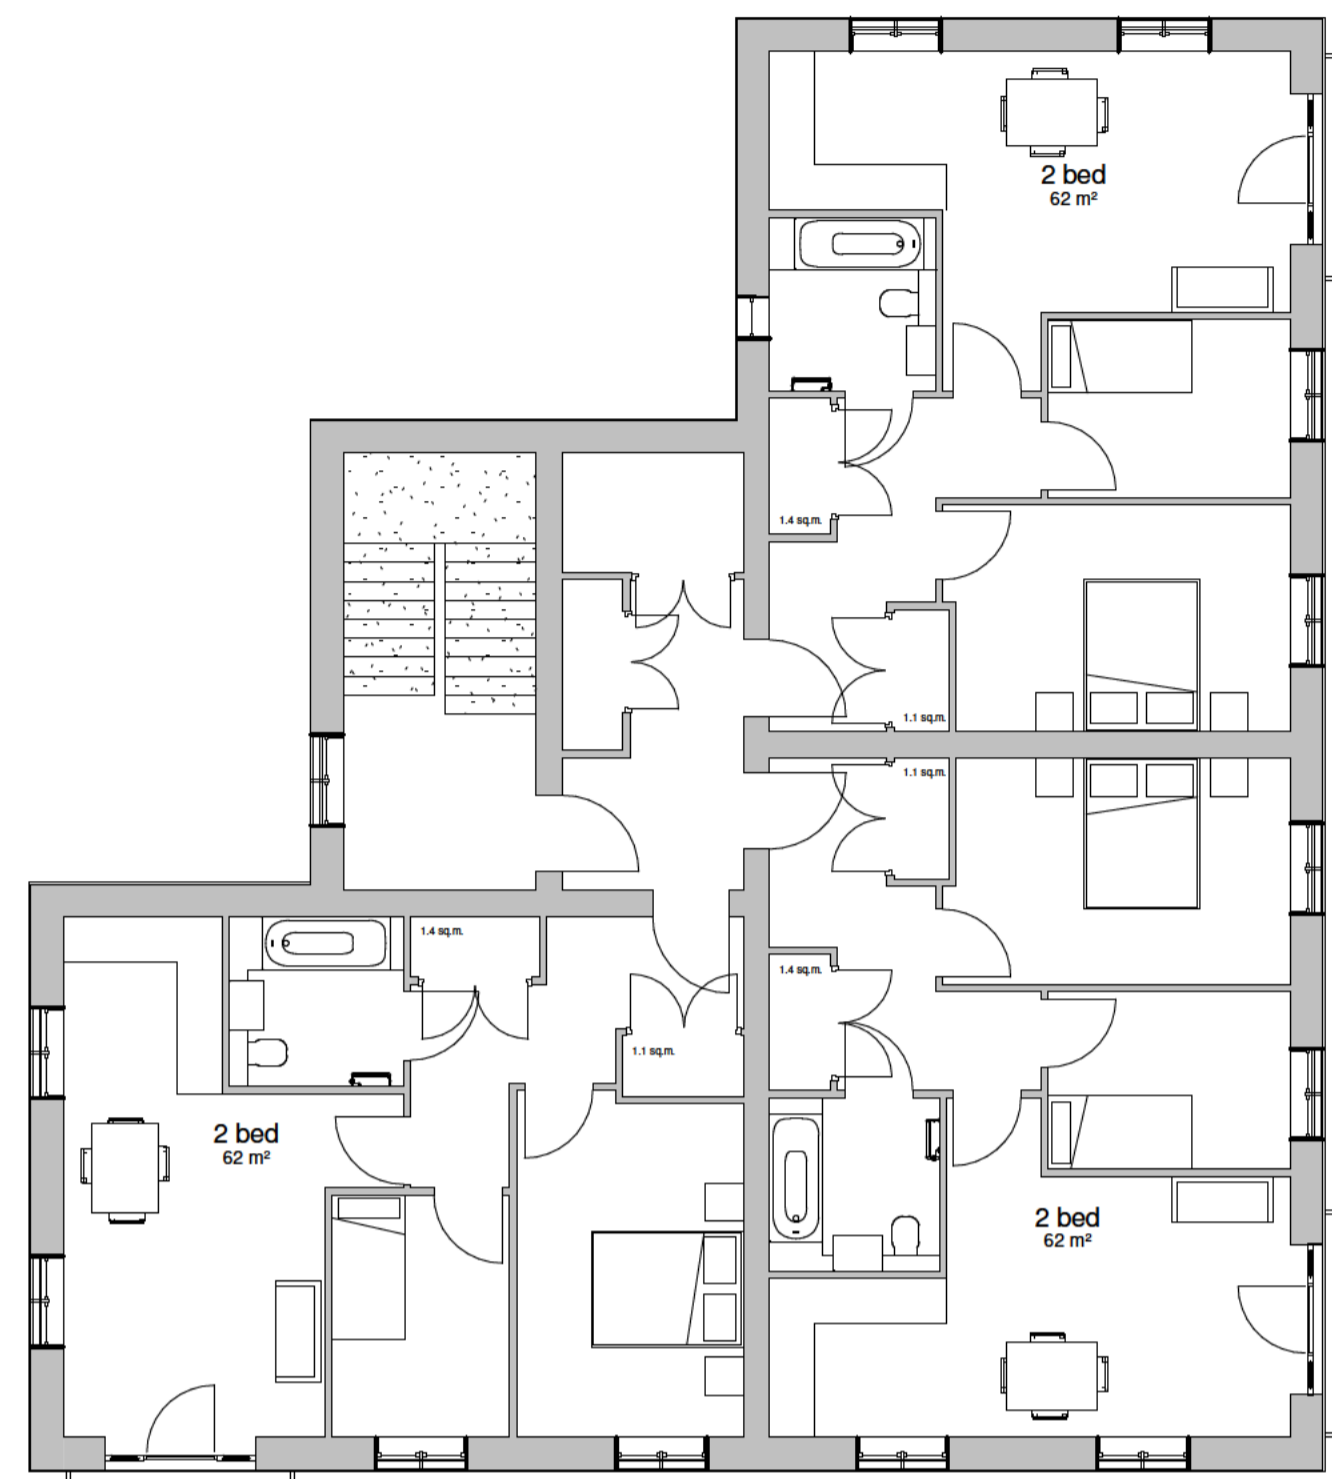


Second floor plan
1:100

 



Roof plan
1:100

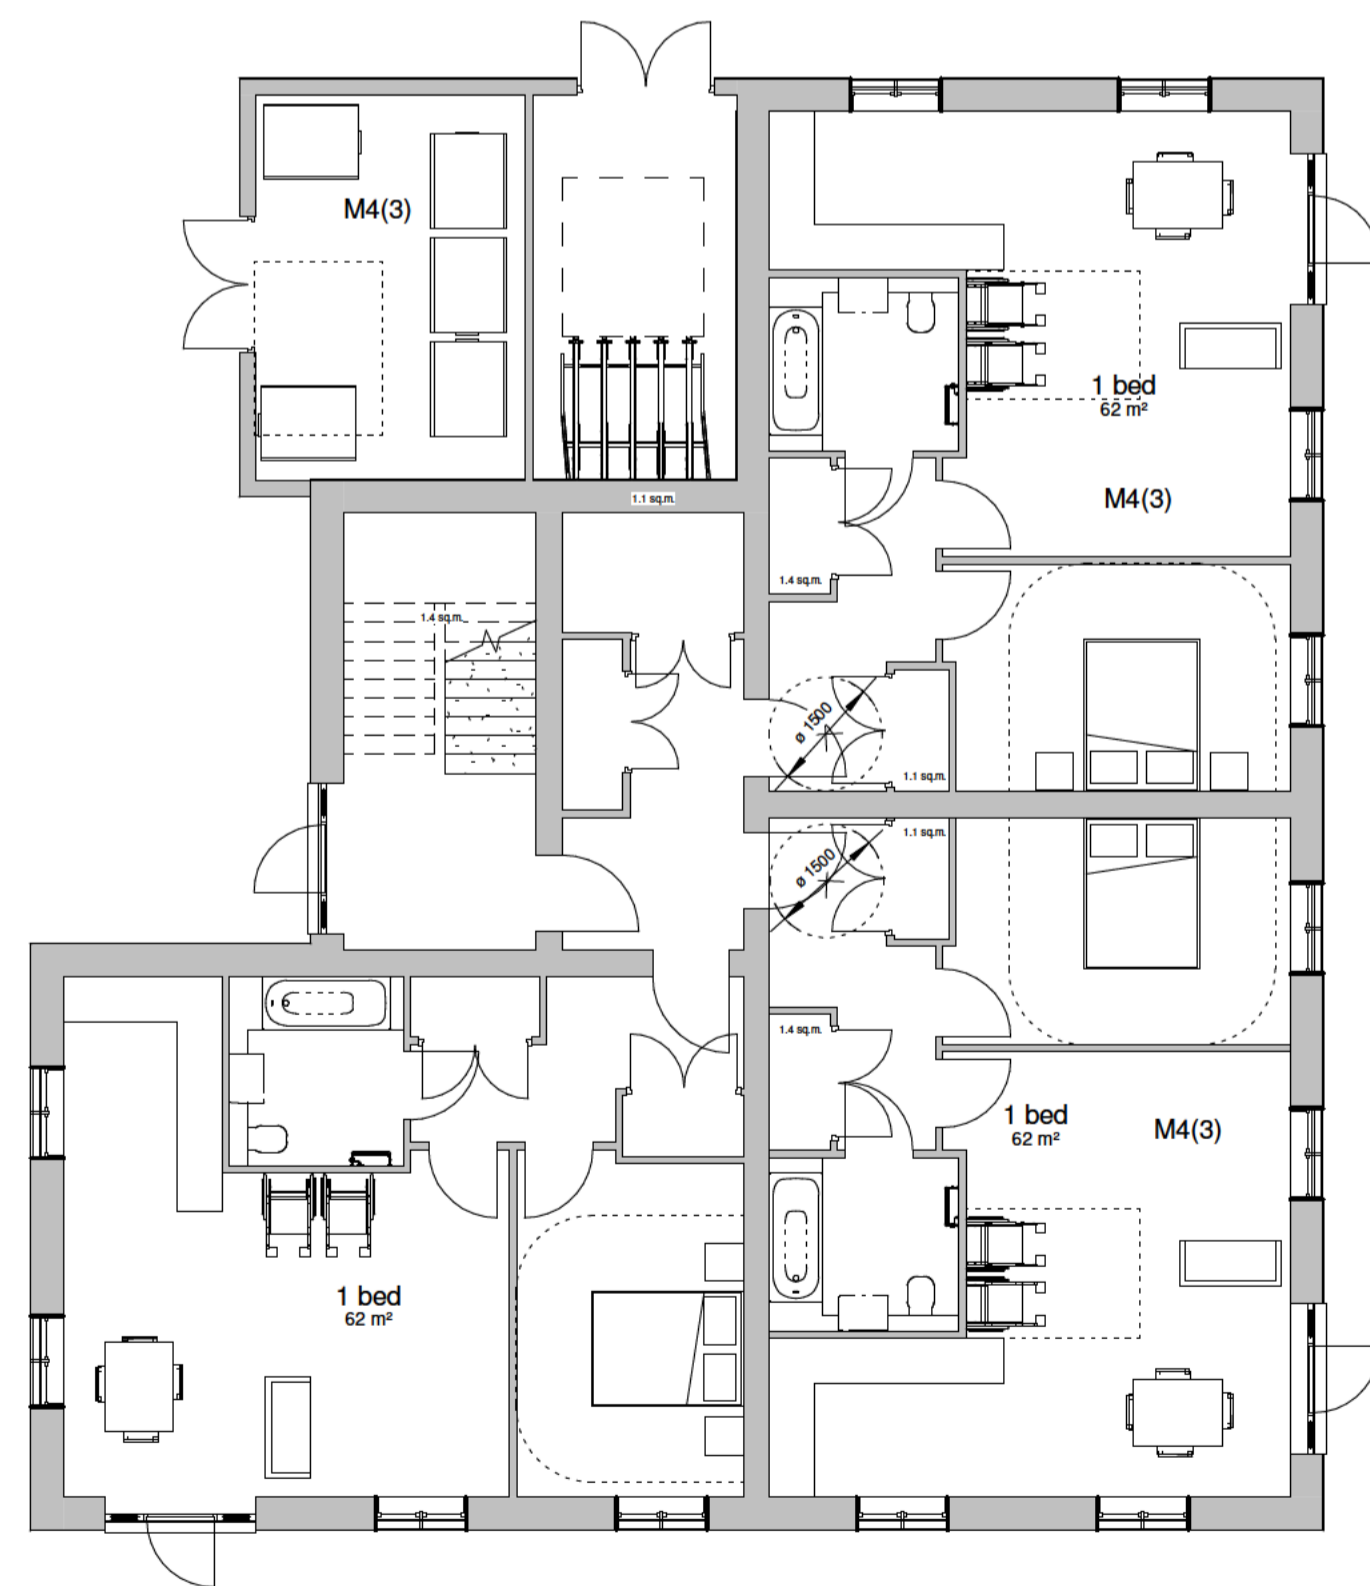

Ground floor plan
1:100

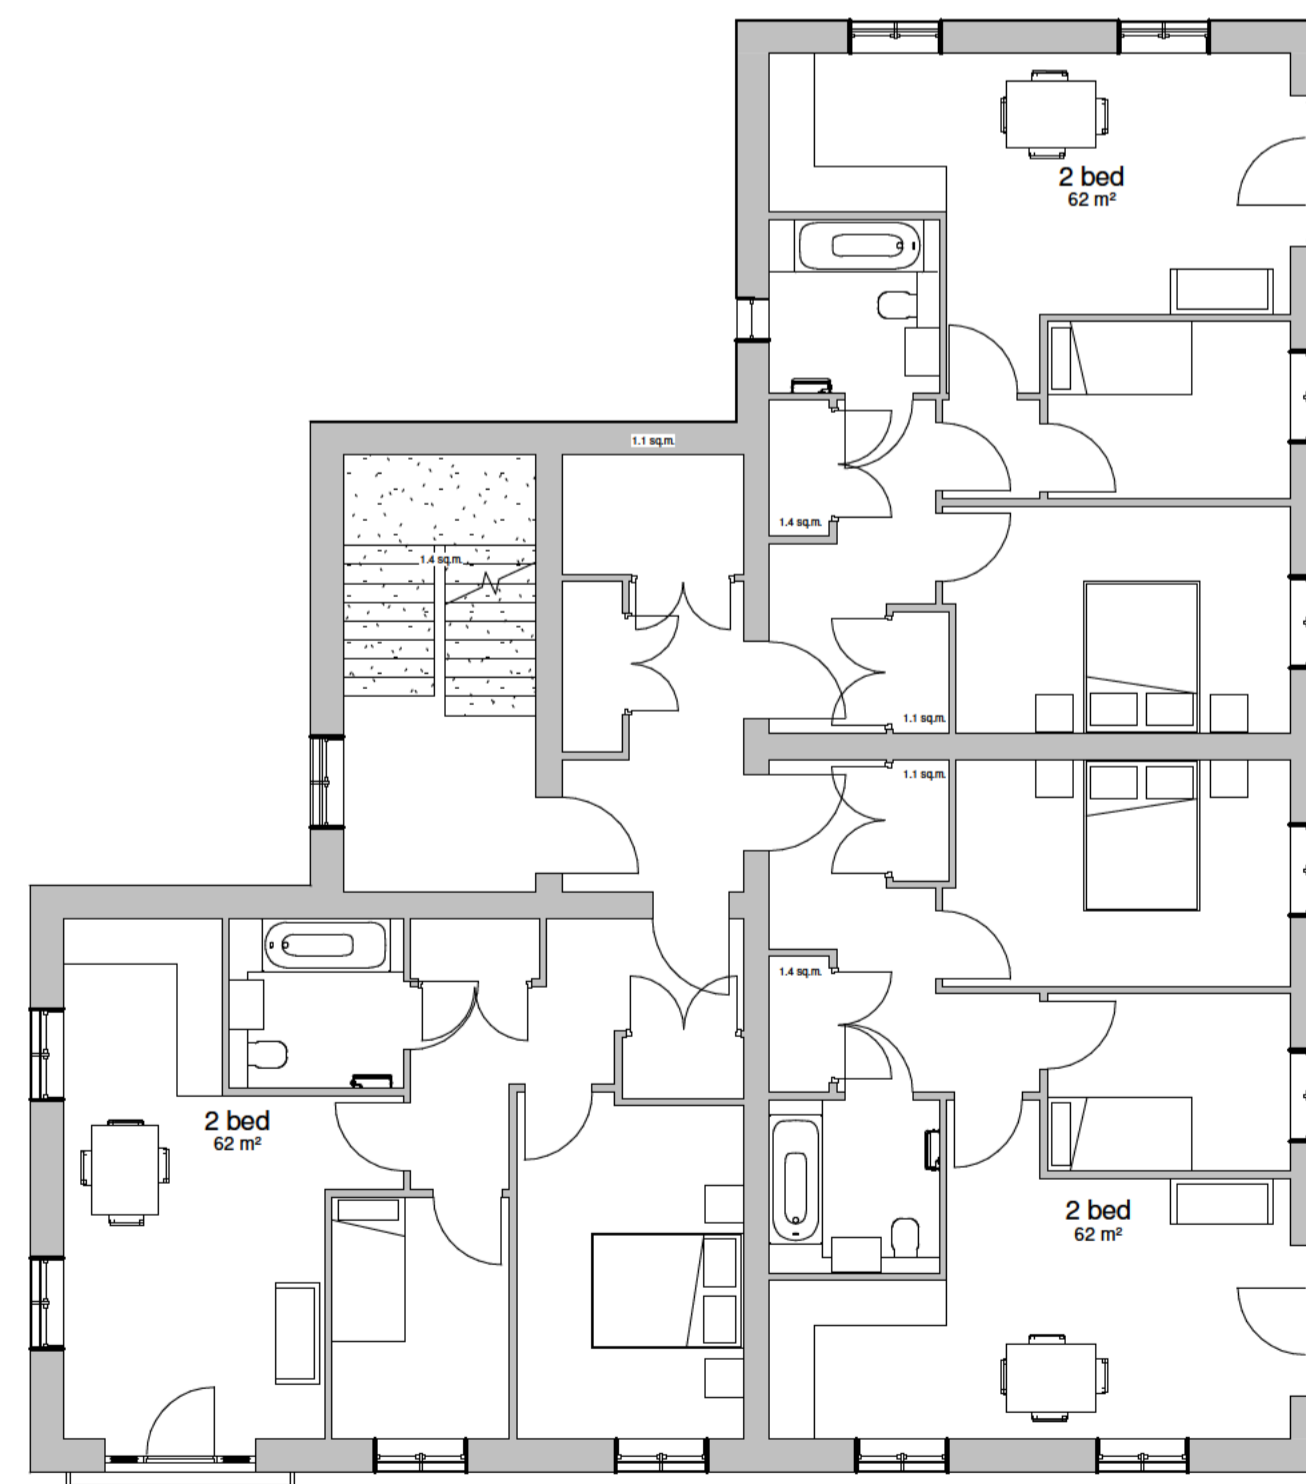

First floor plan
1:100

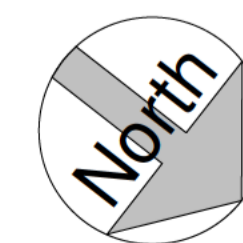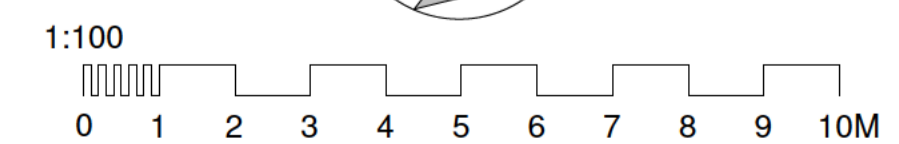

REV	AMENDMENTS	DATE
D	building handed	24/10/23
C	general layout revisions	11/10/23
B	flat roof, layout revisions	25/09/23
A	building handed, entrance porch	31/08/23

DRAWN BY	DATE
Author	08/09/23
SCALE (@ A1)	PROJECT NUMBER
1:100	Project Number
CHECKED BY	APPROVED
Checker	

TITLE
Flat building 1 floor plans-affordable building

PROJECT
Thaxted Road, Saffron Walden

DRAWING NUMBER
23 0067-27 D