



Chase New Homes
Jasmine House
8 Parkway
Welwyn Garden City
AL8 6HG

Tel: 01707 660 660

The Excitement is Building

NOTES


Kitchen and bedroom layouts shown are indicative, to be designed by others

windows to have equal casements




West elevation

1 : 100

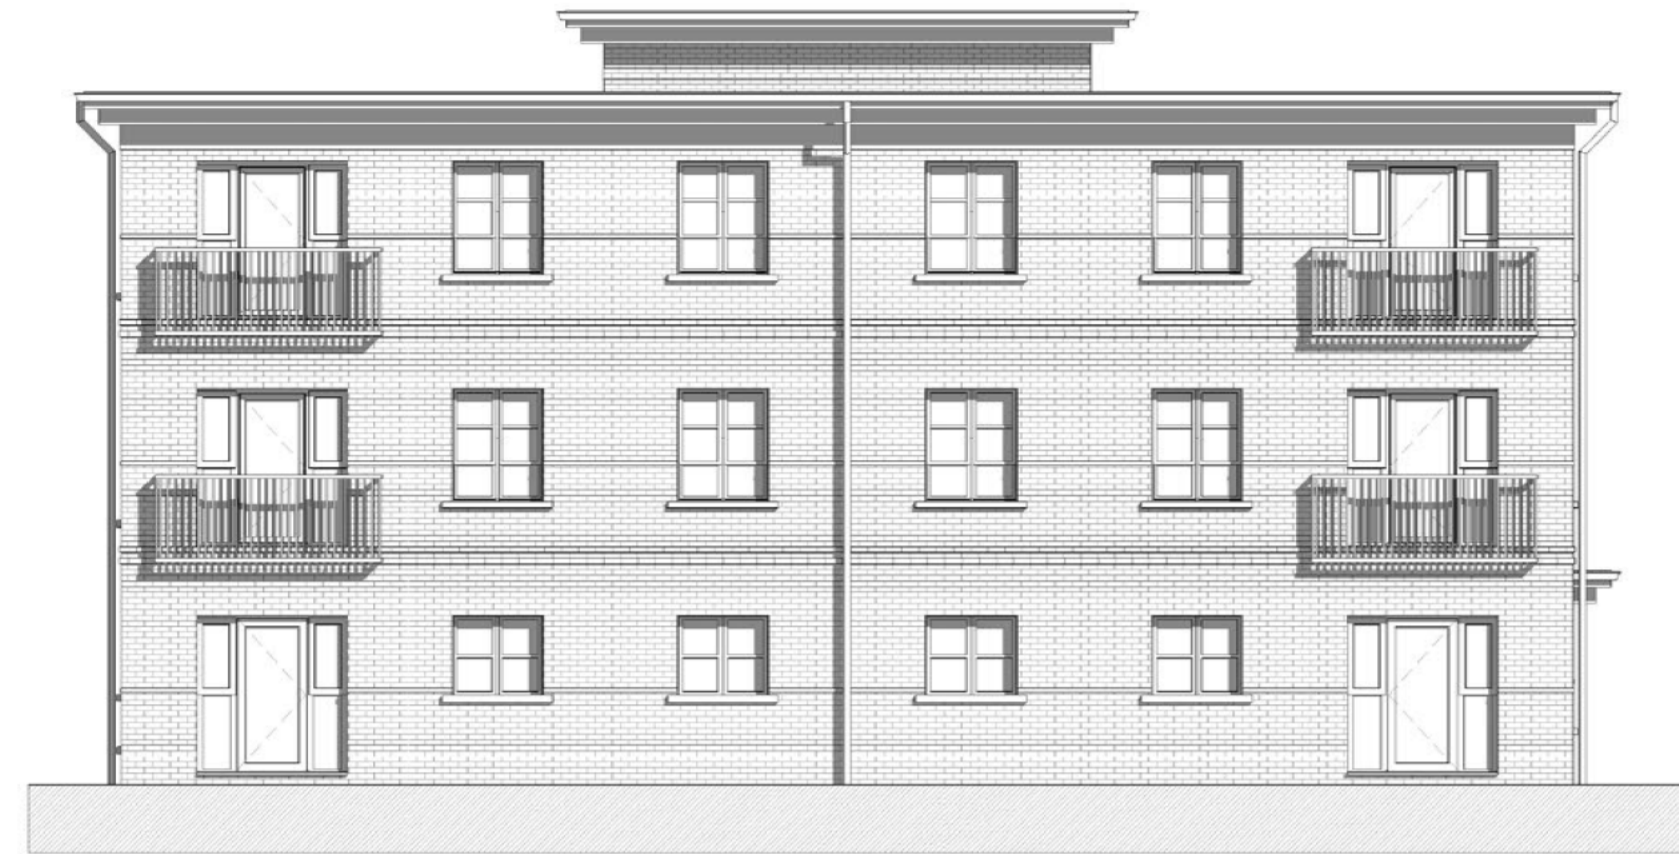

North elevation

1 : 100

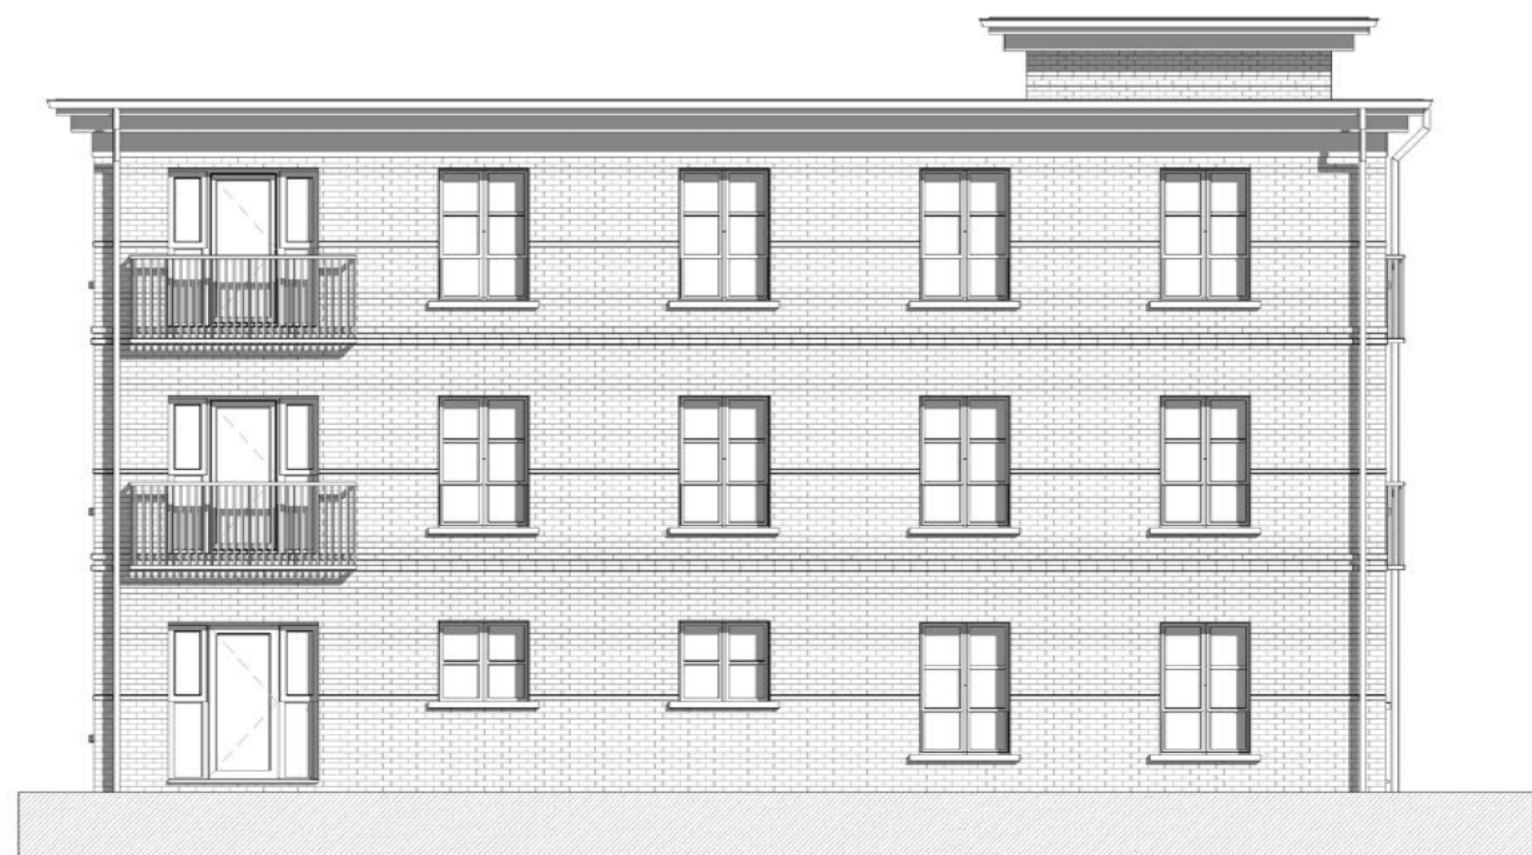

East elevation

1 : 100



South elevation

1 : 100

F	North elevation Ground Floor windows to 1050mm North & South elevation "Tower" feature width increased by circa 1500mm East elevation left two Ground Floor windows to 1050mm high East & West elevation "Tower" feature width decreased by circa 1000mm South elevation main entrance door and windows over moved left circa 1000mm South elevation single upper windows bricked up	24/01/24
E	fenestration revisions	25/10/23
D	building handed	24/10/23
C	roof revised, layout revisions	11/10/23
B	flat roof, layout revisions	25/09/23
A	building handed, entrance porch	31/08/23

REV	AMENDMENTS	DATE
DRAWN BY	Author	08/09/23
SCALE (@ A1)	1:100	PROJECT NUMBER Project Number
CHECKED BY	Checker	APPROVED

TITLE
Flat building 1 elevations-affordable building

PROJECT
Thaxted Road, Saffron Walden

DRAWING NUMBER
23 0067-28 F

