



Chase New Homes  
Jasmine House  
8 Parkway  
Welwyn Garden City  
AL8 6HG

Tel: 01707 660 660

*The Excitement is Building*

NOTES


Kitchen and bedroom layouts shown are indicative, to be designed by others

windows to have equal casements




West elevation

1 : 100

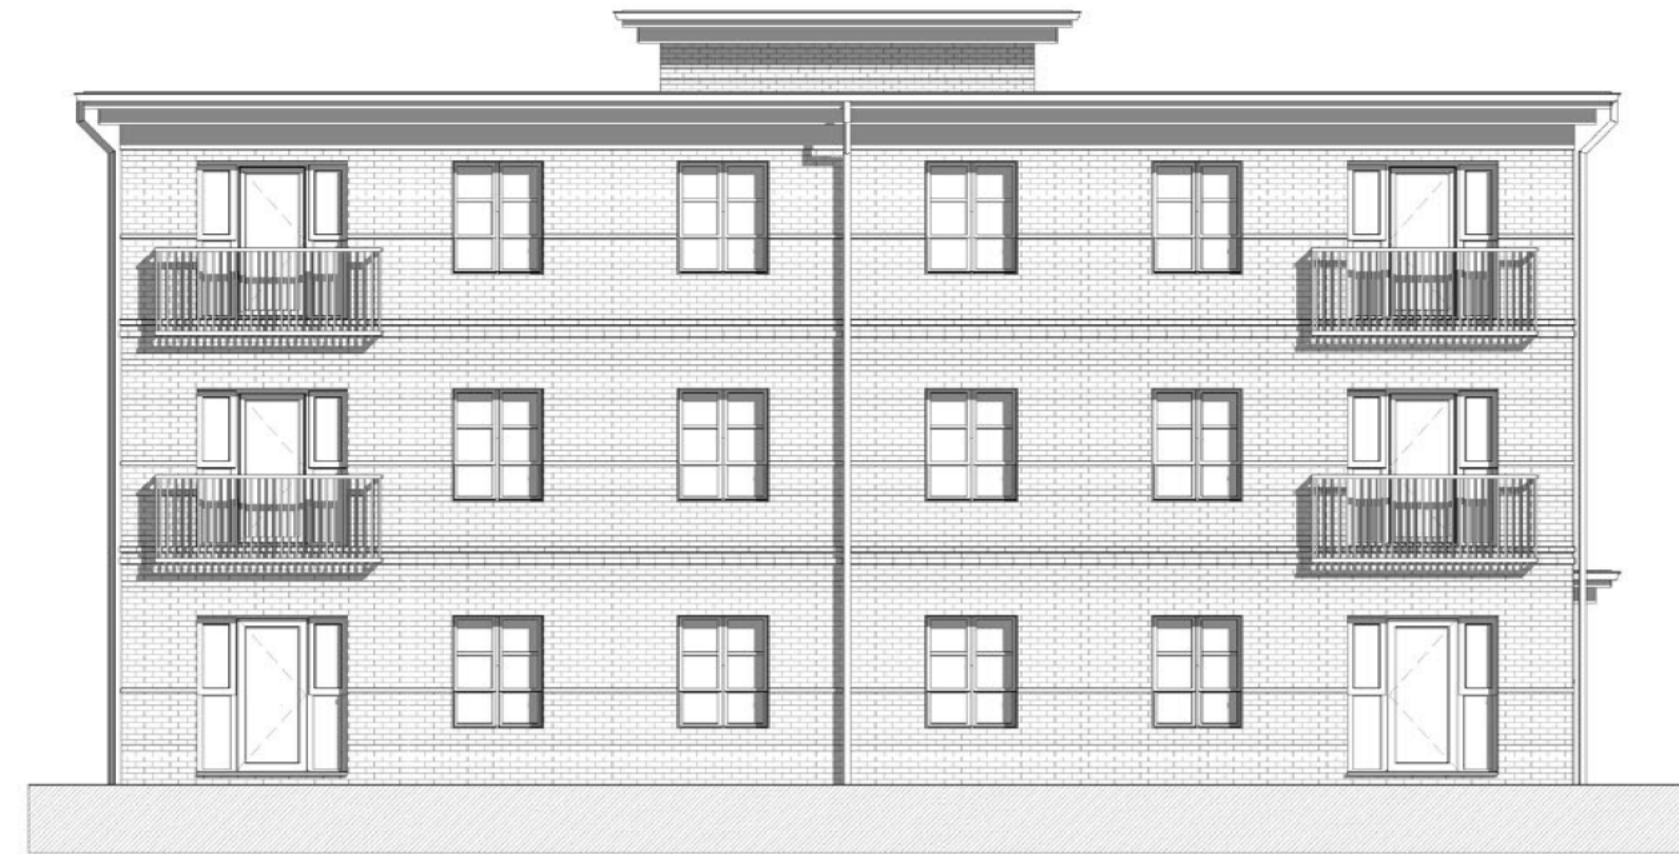

North elevation

1 : 100

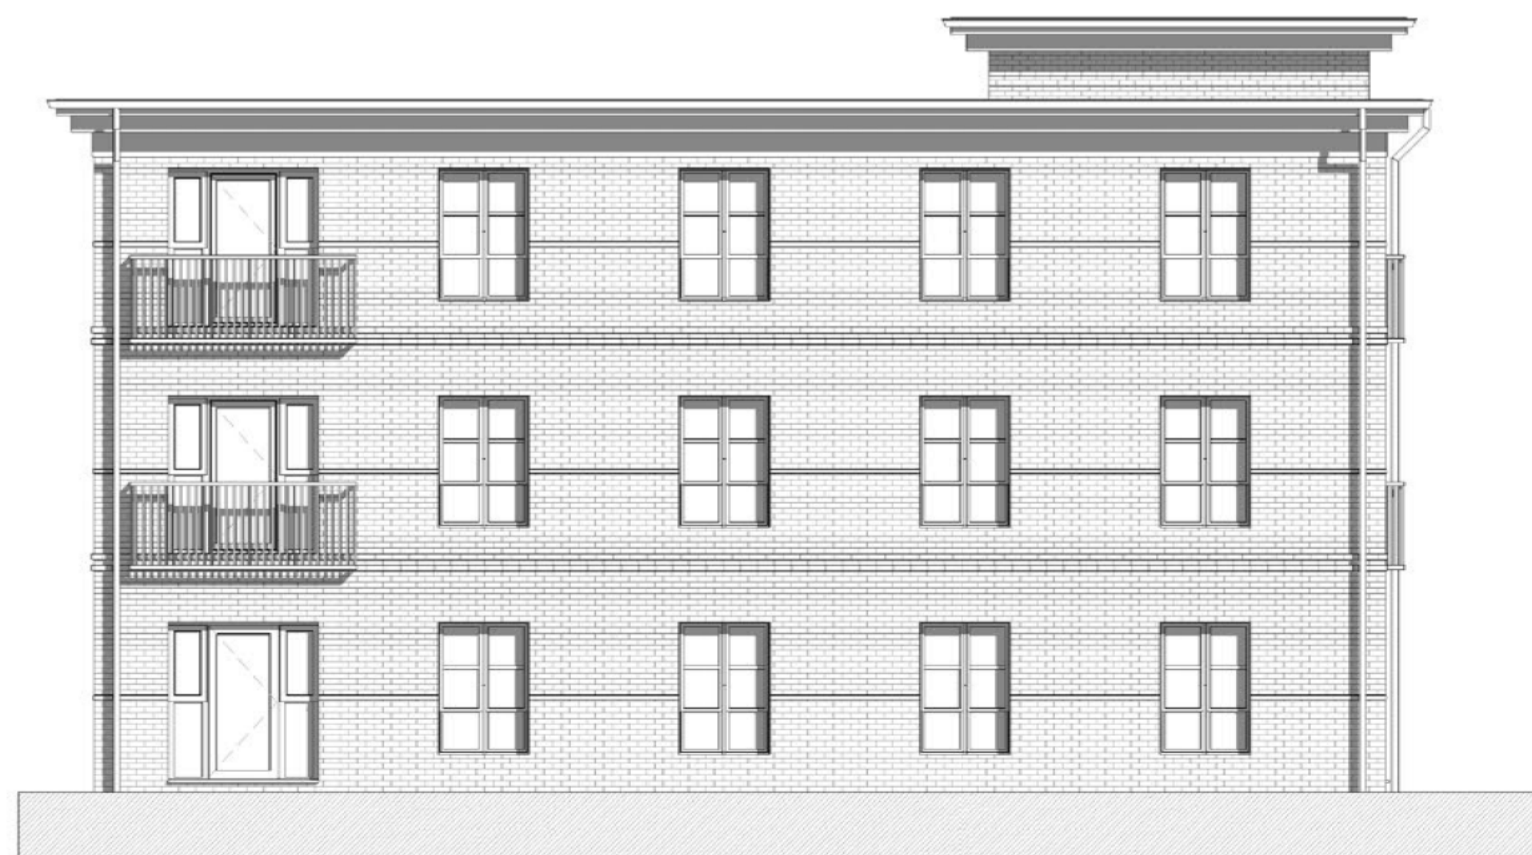

East elevation

1 : 100



South elevation

1 : 100

REV	AMENDMENTS	DATE
E	fenestration revisions	25/10/23
D	building handed	24/10/23
C	roof revised, layout revisions	11/10/23
B	flat roof, layout revisions	25/09/23
A	building handed, entrance porch	31/08/23

DRAWN BY	DATE
Author	08/09/23
SCALE (@ A1)	PROJECT NUMBER
1 : 100	Project Number
CHECKED BY	APPROVED
Checker	

TITLE  
Flat building 1 elevations-affordable building

PROJECT  
Thaxted Road, Saffron Walden

DRAWING NUMBER  
**23 0067-28 E**

