




Chase New Homes
 Jasmine House
 8 Parkway
 Welwyn Garden City
 AL8 6HG


Tel: 01707 660 660

The Excitement is Building



NOTES

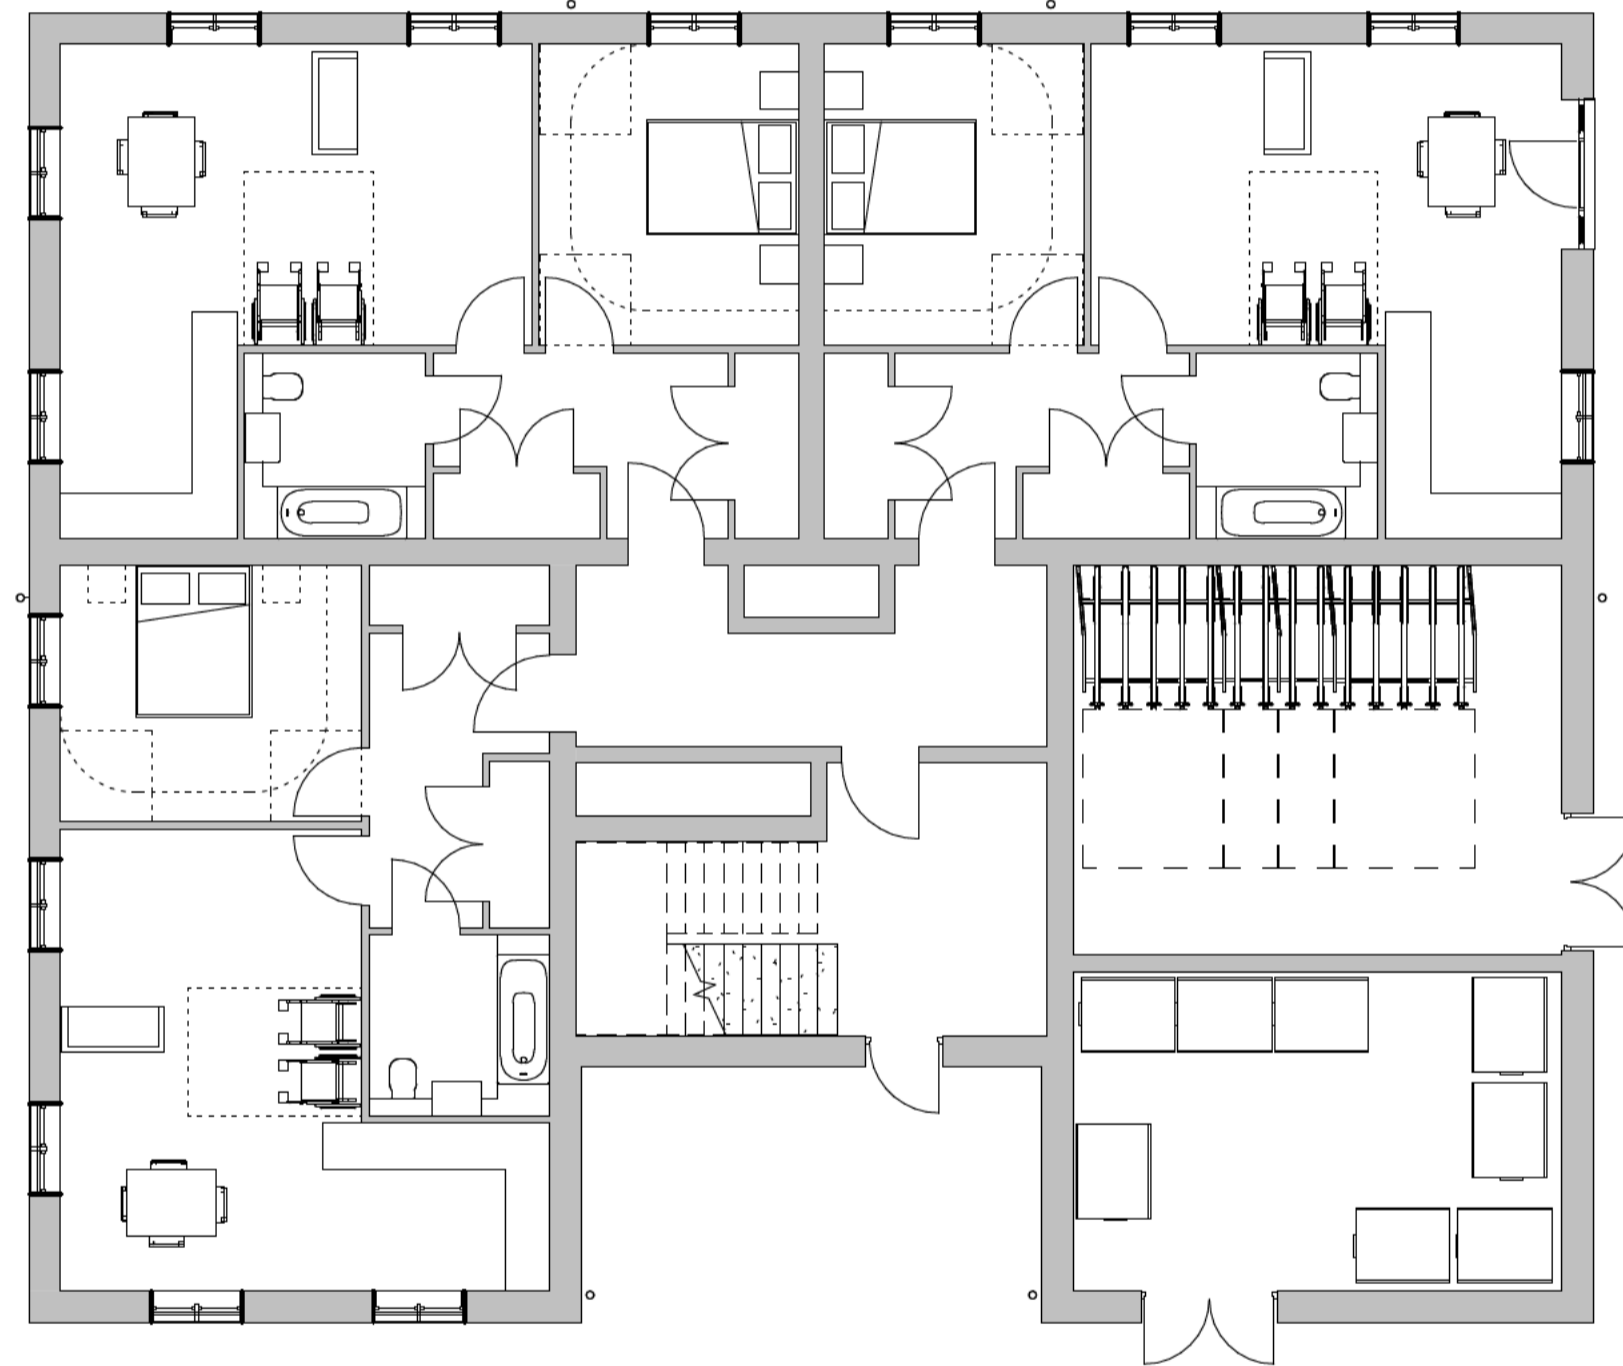

Ground floor
 1 : 100

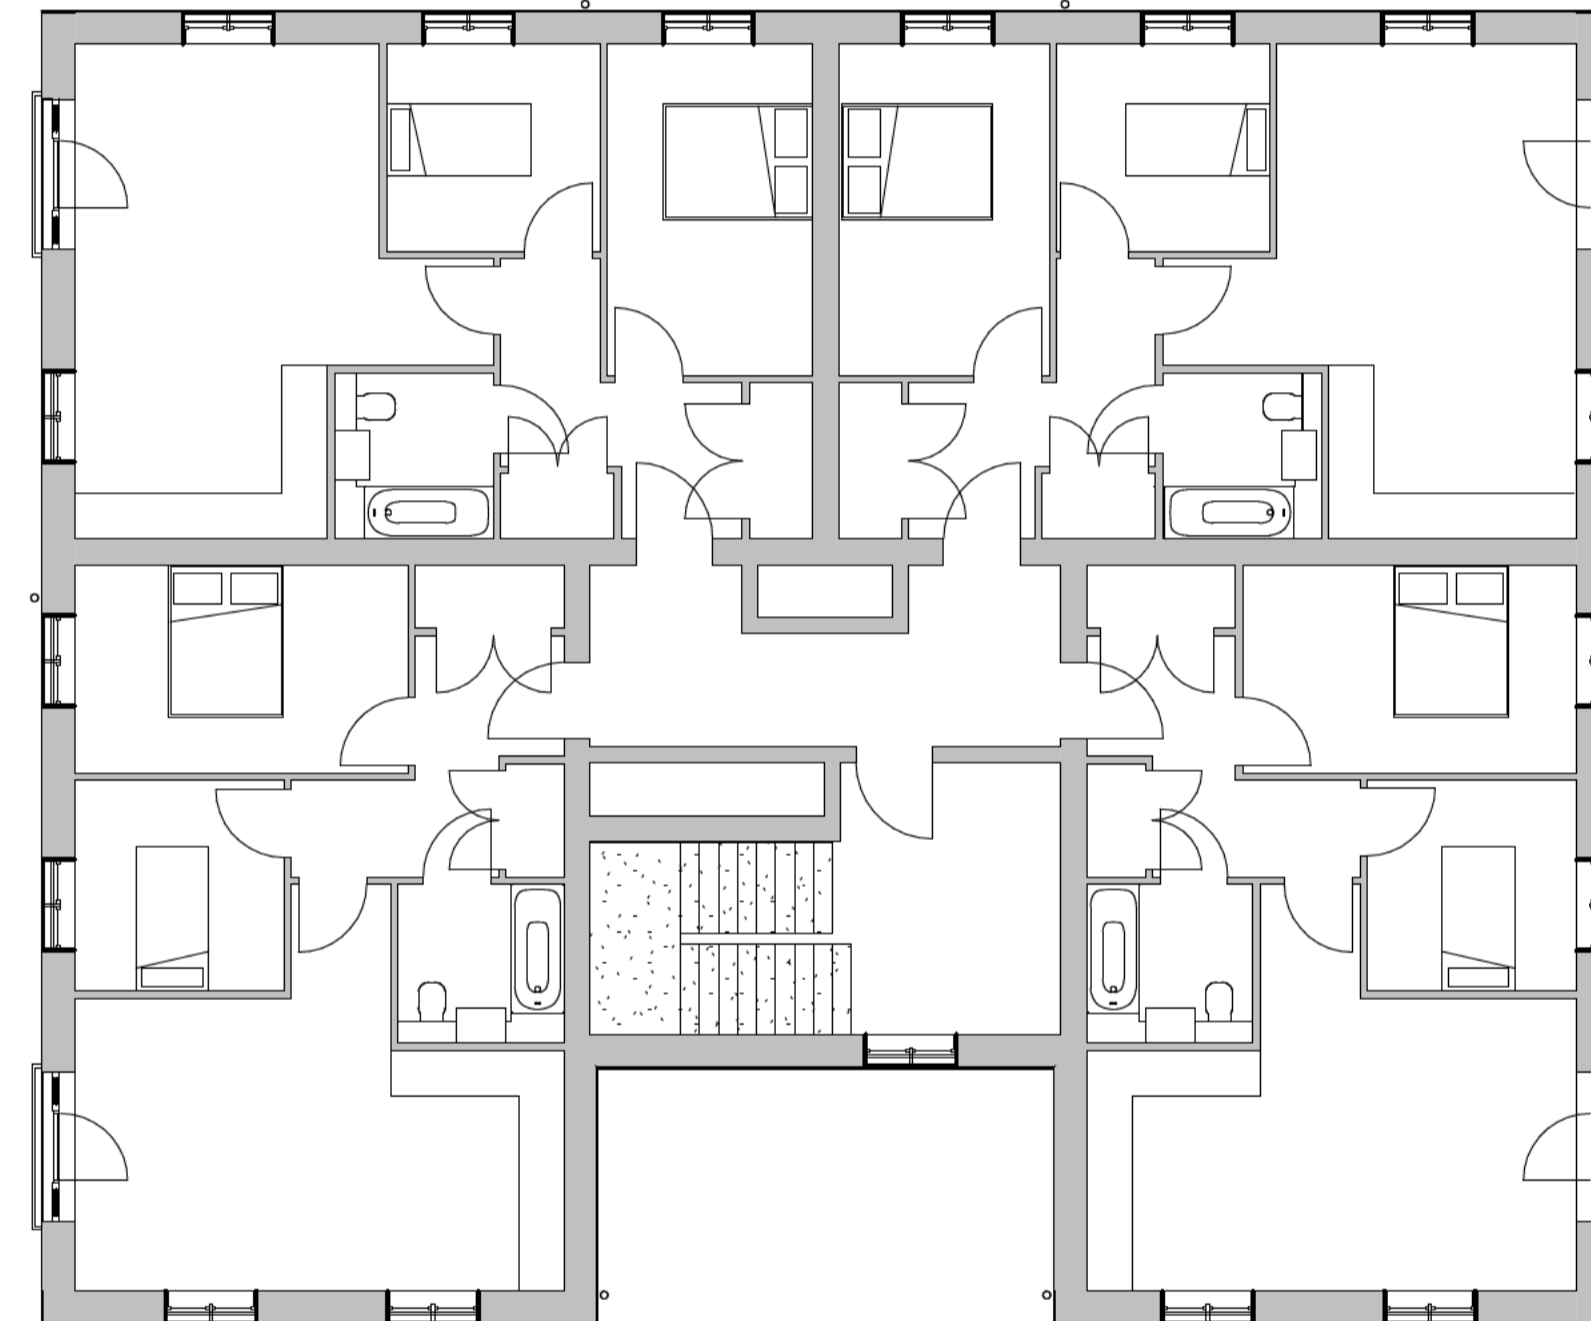

First floor
 1 : 100

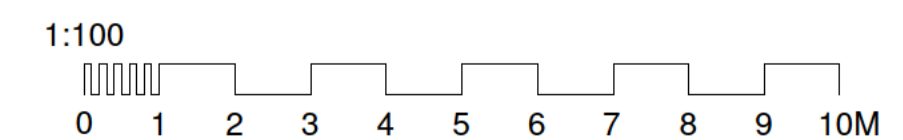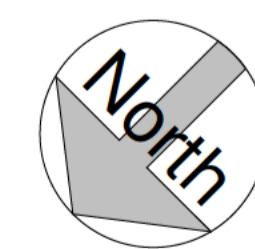

A		revised layout	25/09/2023
REV	AMENDMENTS	DATE	
DRAWN BY		DATE	
Author		07/24/23	
SCALE (@ A1)		PROJECT NUMBER	
1 : 100		Project Number	
CHECKED BY		APPROVED	
Checker			
TITLE			
Flat building 4 ground and first floor plans			
PROJECT			
Thaxted Road, Saffron Walden			
DRAWING NUMBER			
23 0067-34 A			