




Chase New Homes
 Jasmine House
 8 Parkway
 Welwyn Garden City
 AL8 6HG


Tel: 01707 660 660

The Excitement is Building



NOTES

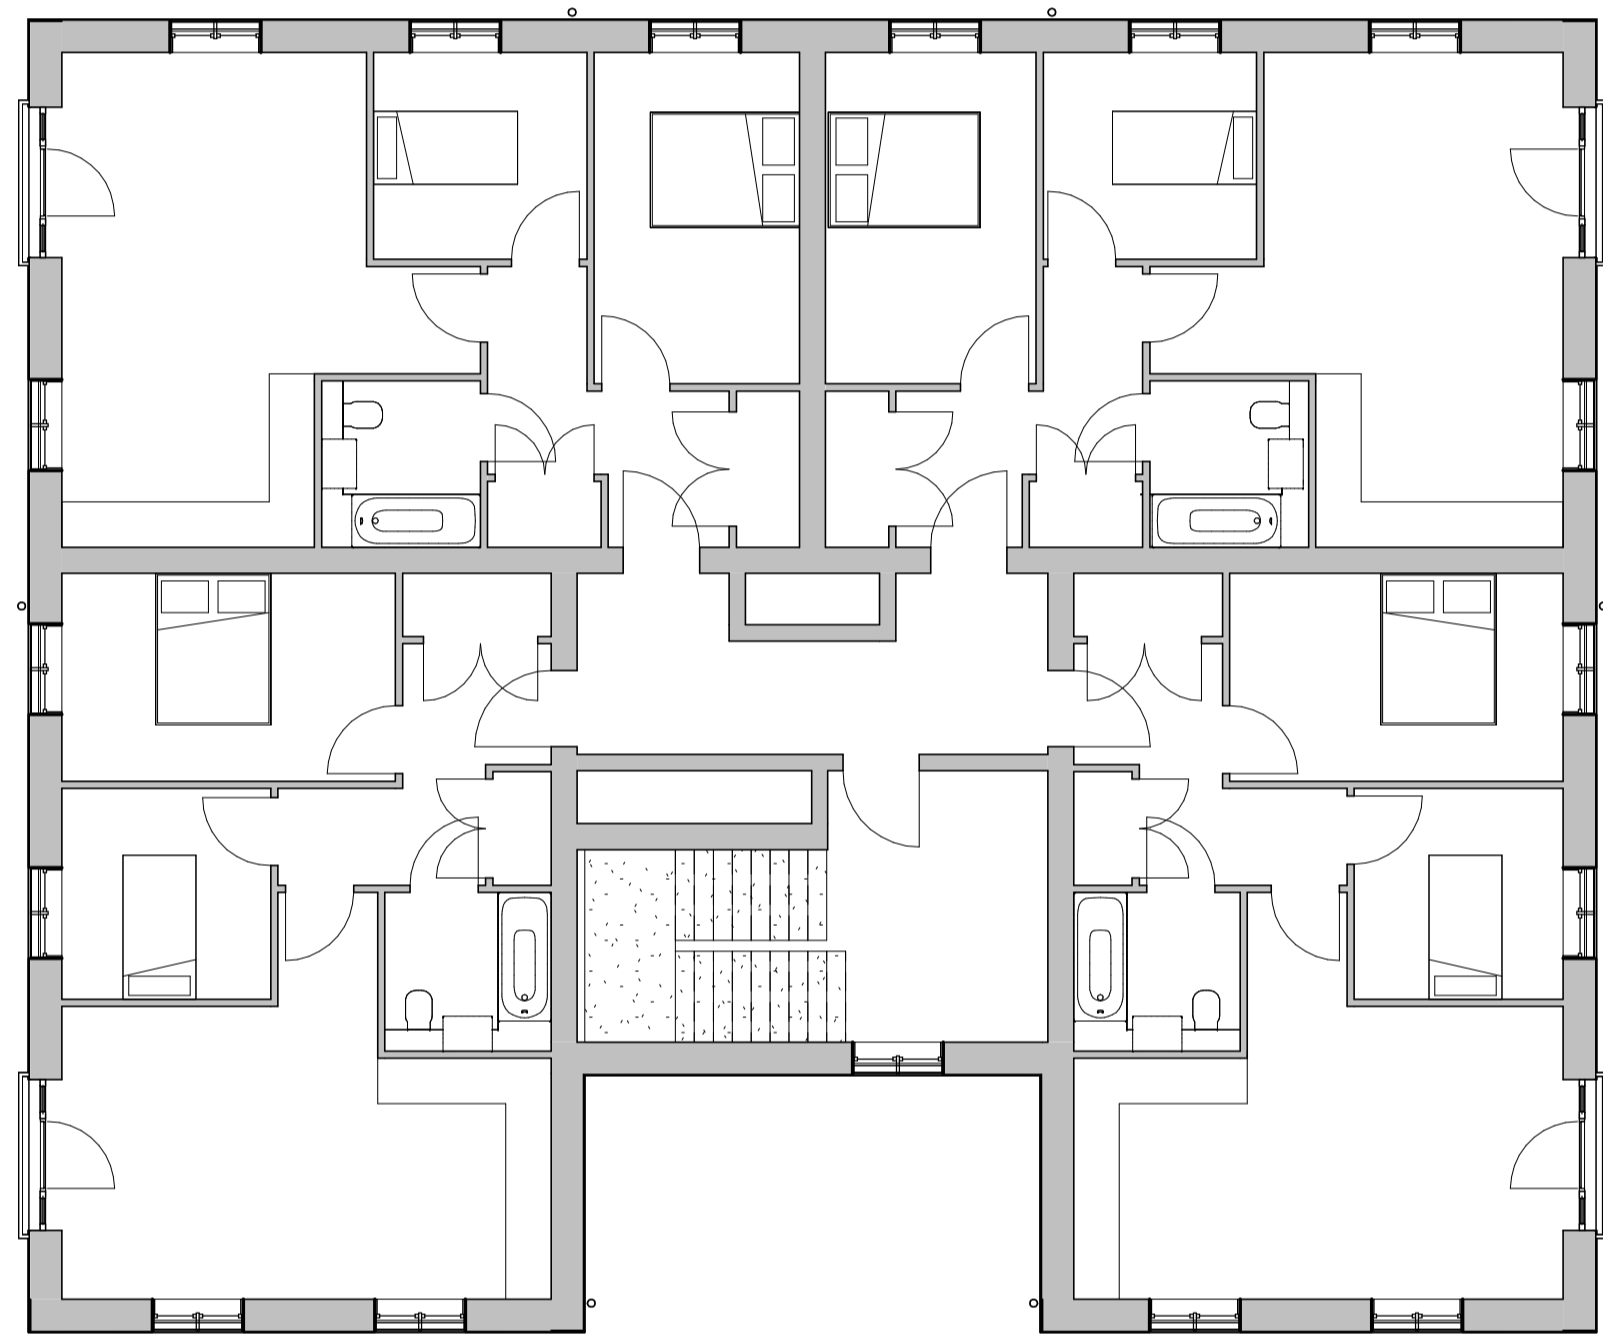

Second floor
 1 : 100

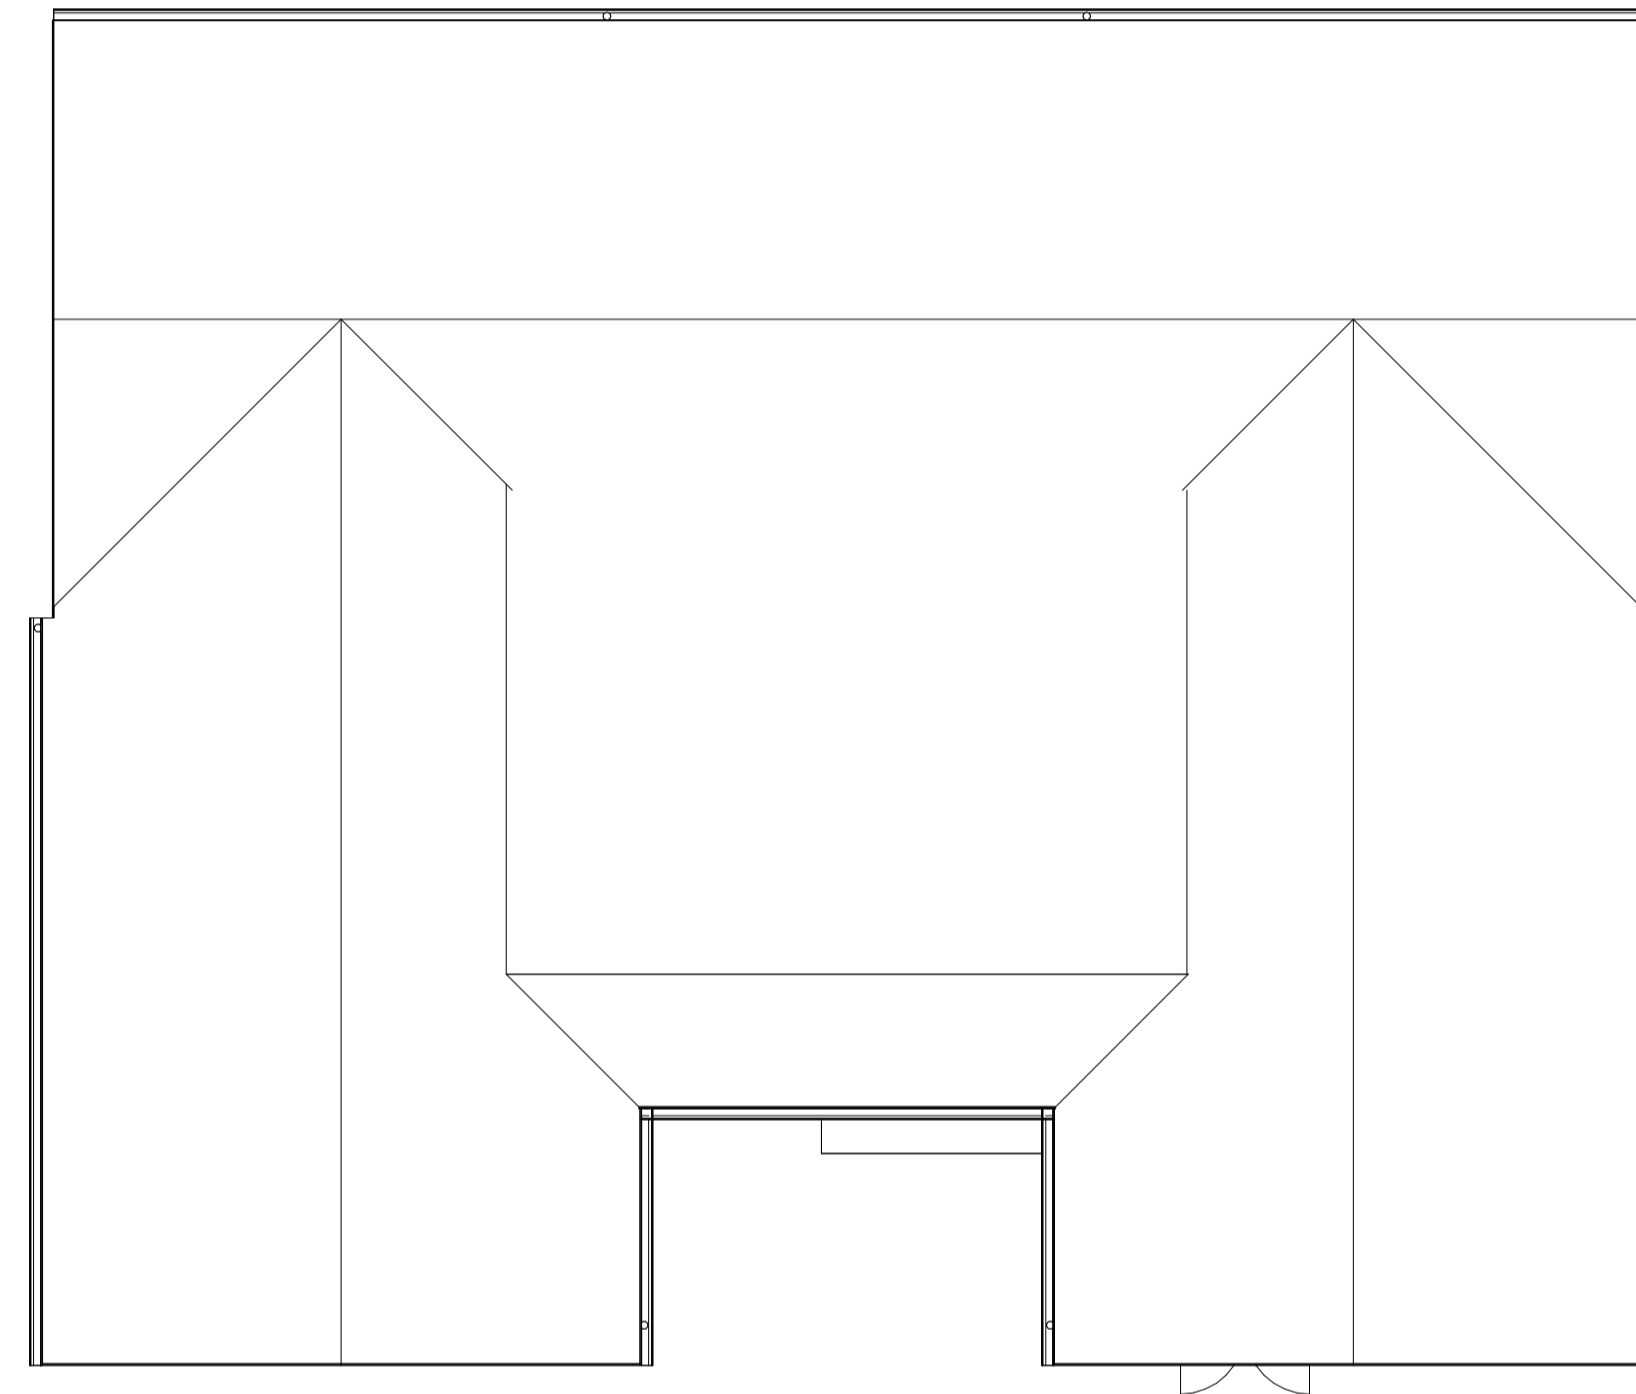

Roof plan
 1 : 100

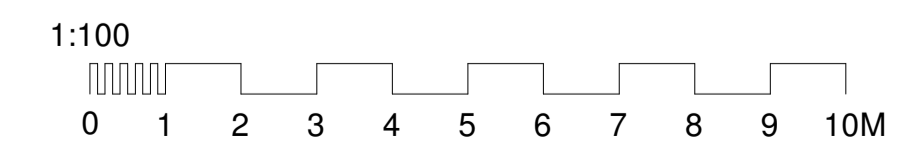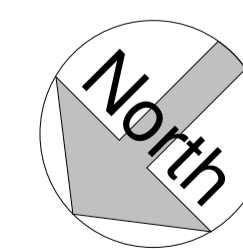

B	general revisions	14/11/2022
A	revised layout	25/09/2022
REV	AMENDMENTS	DATE
DRAWN BY		DATE
Author		07/24/23
SCALE (@ A1)		PROJECT NUMBER
1 : 100		Project Number
CHECKED BY		APPROVED
Checker		
TITLE		
Flat building 4 second floor and roof plans		
PROJECT		
Thaxted Road, Saffron Walden		
DRAWING NUMBER		
23 0067-35 B		