

The Beech
3 bed terrace
94 sq.m. (1011 sq.ft.)



Chase New Homes
Jasmine House
8 Parkway
Welwyn Garden City
AL8 6HG


Tel: 01707 660 660

The Excitement is Building


NOTES



Front elevation
1 : 100

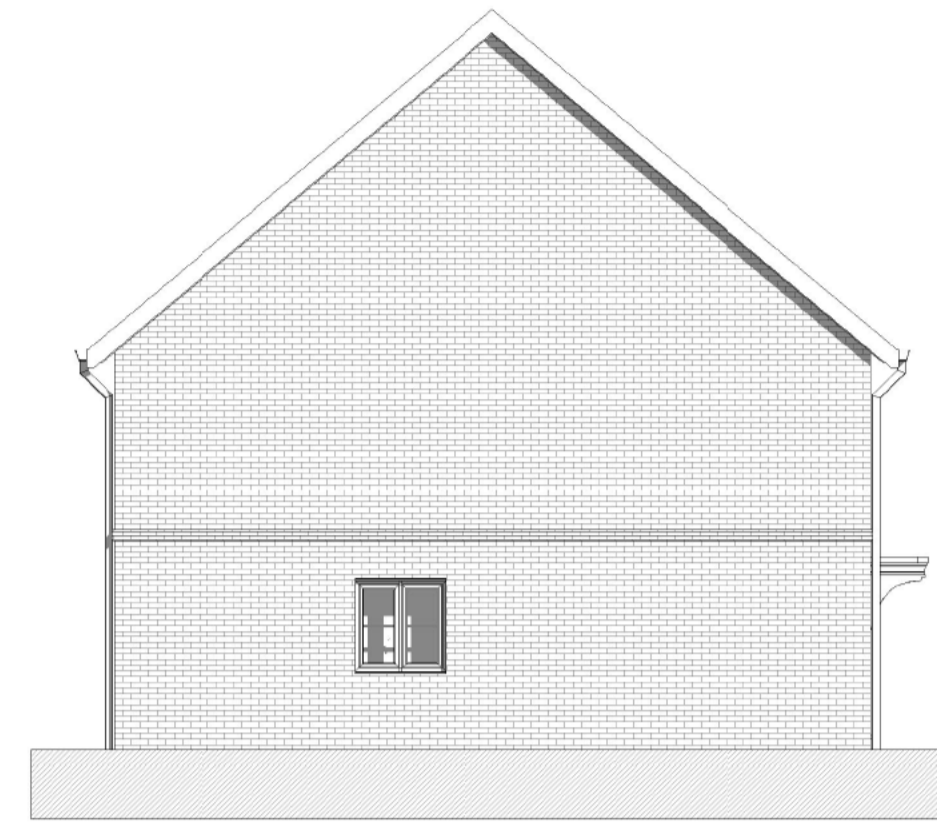


Left elevation
1 : 100

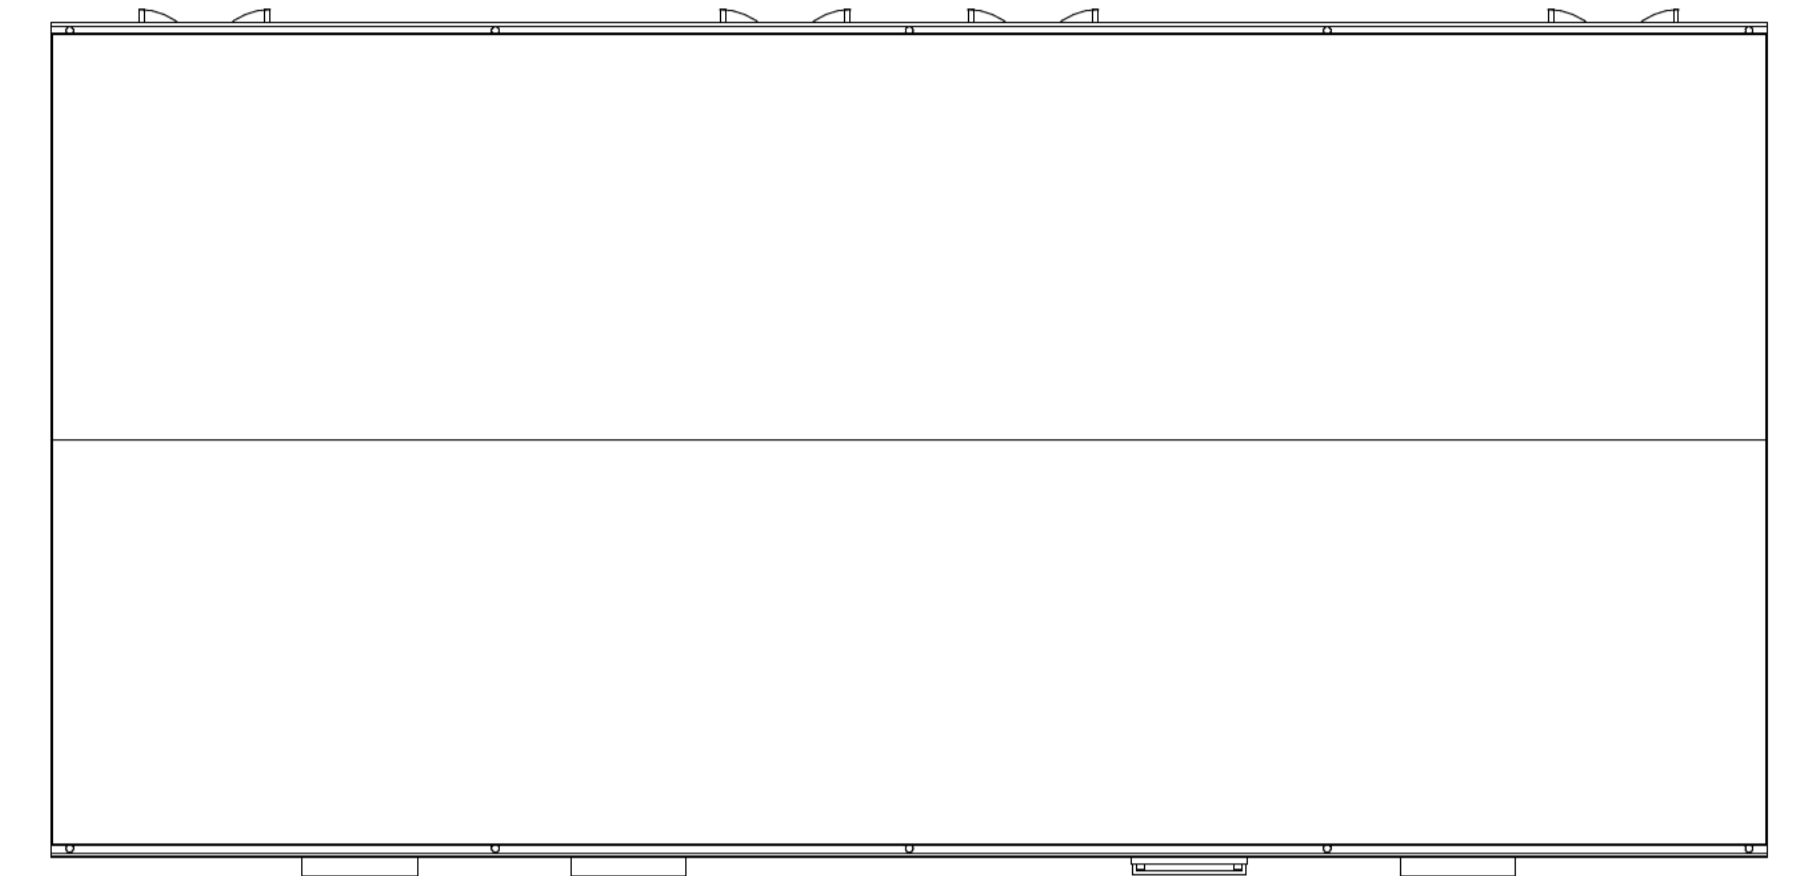


Roof plan
1 : 100




Rear elevation
1 : 100

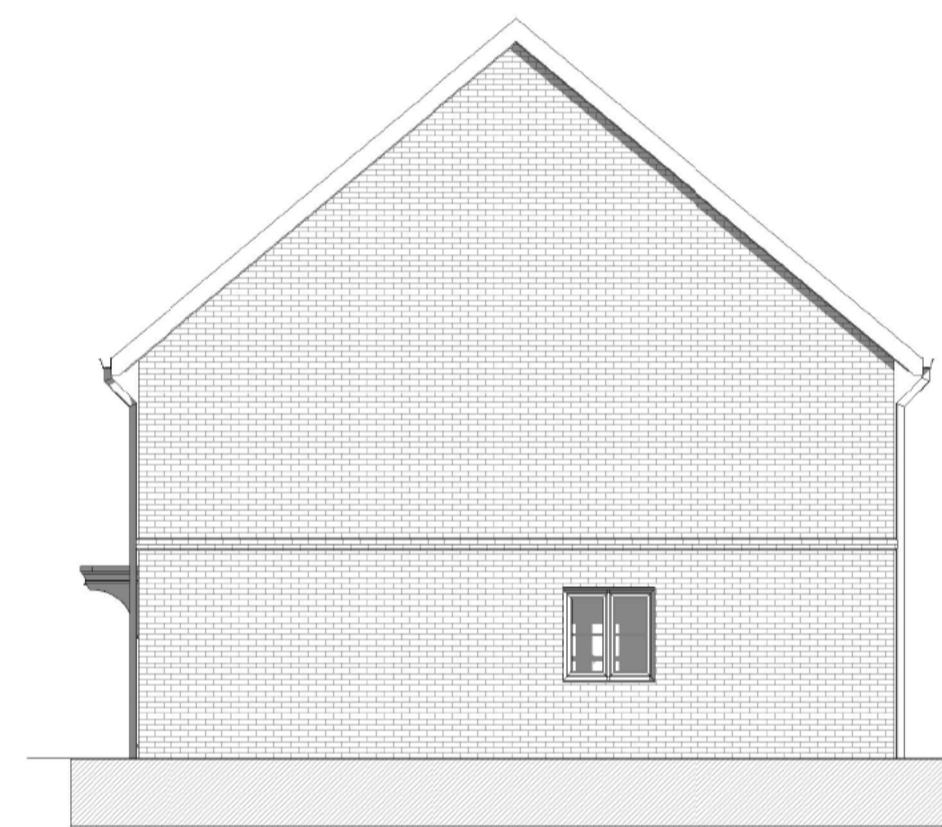


right elevation
1 : 100

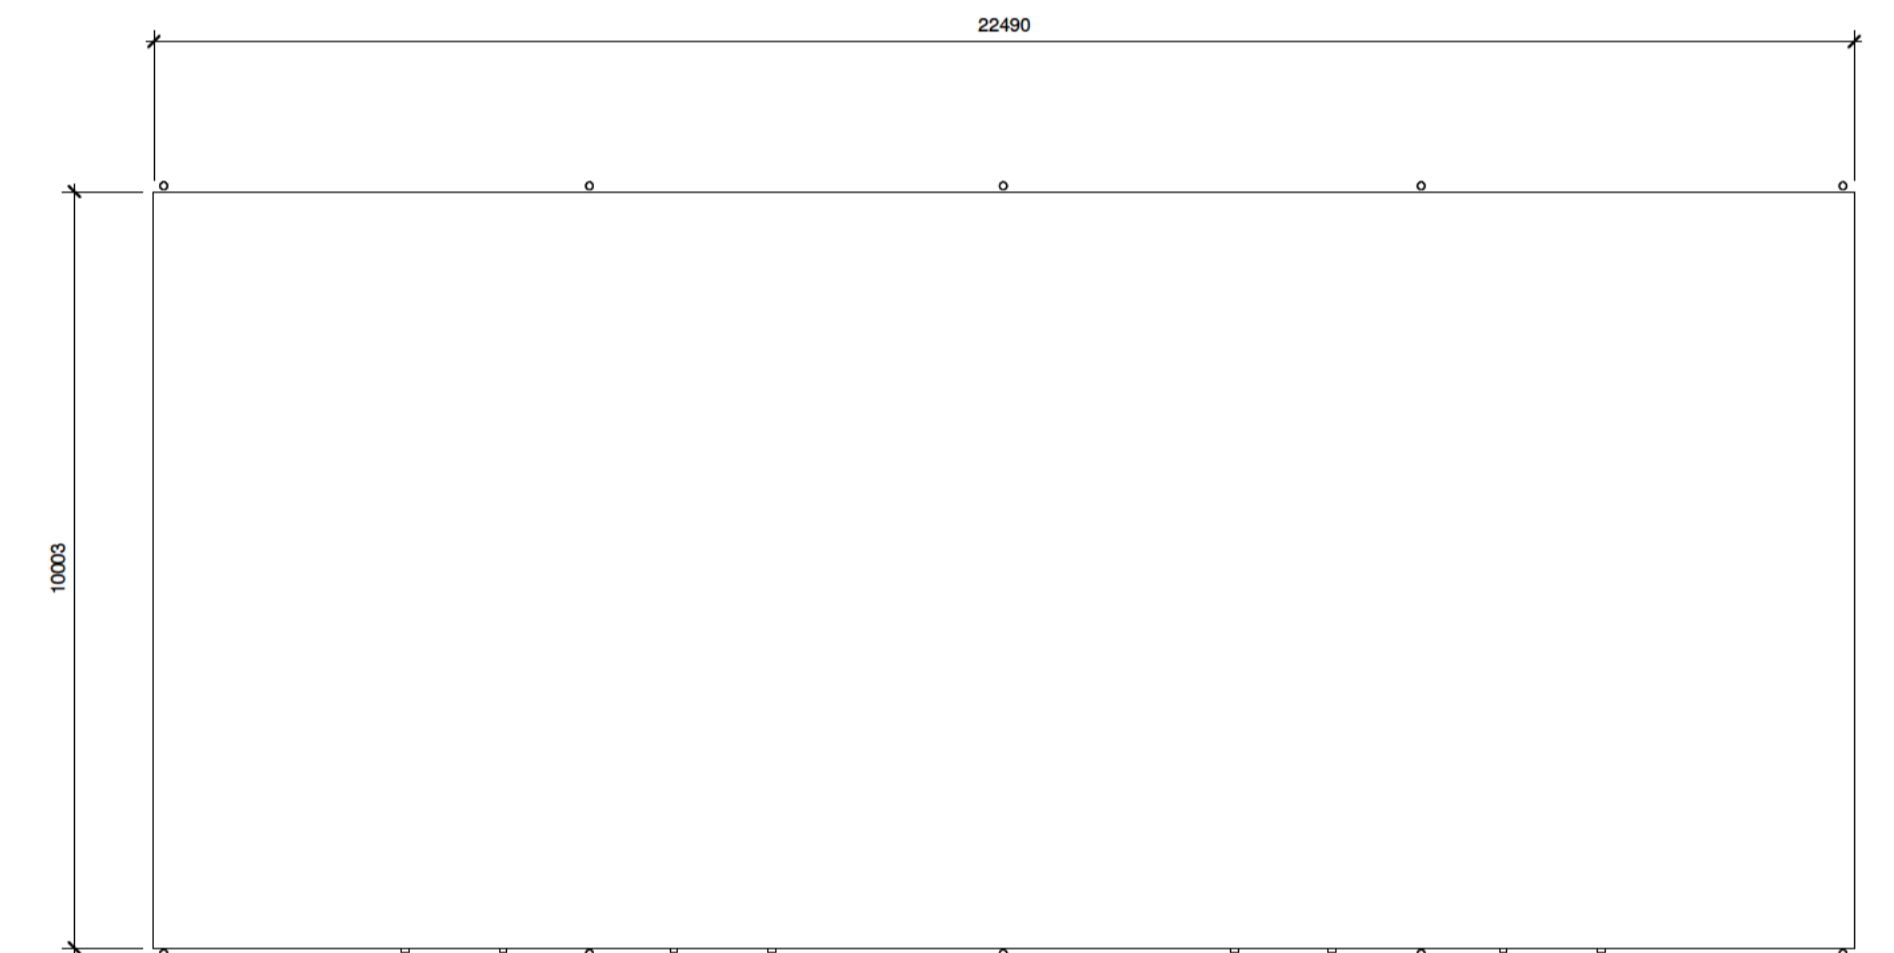


Footprint plan
1 : 100

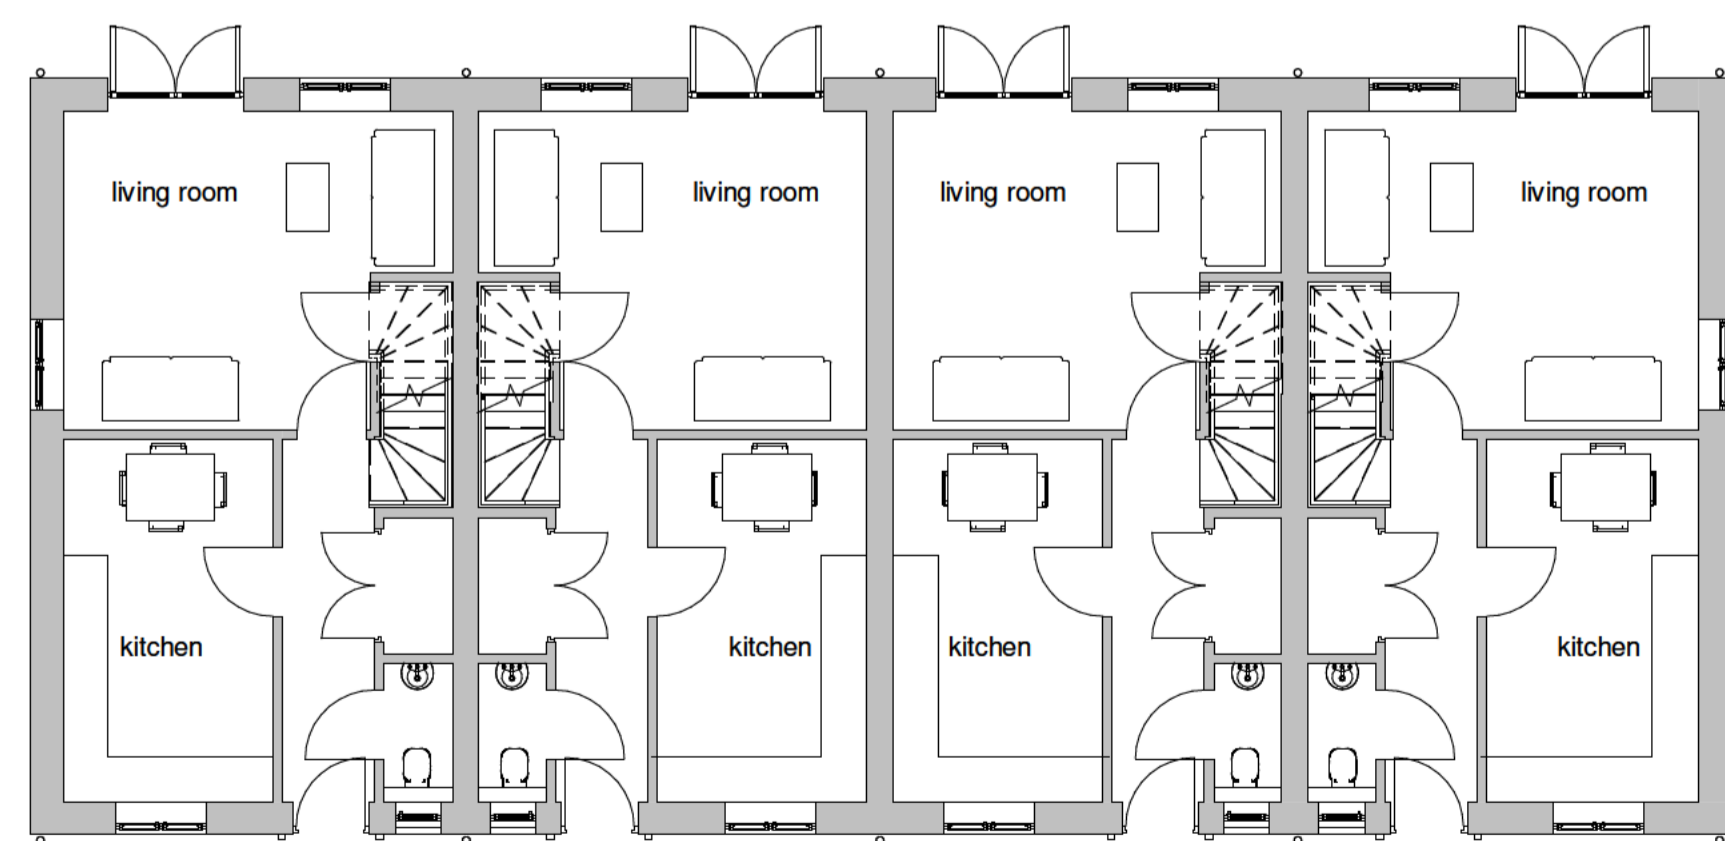

Ground floor
1 : 100

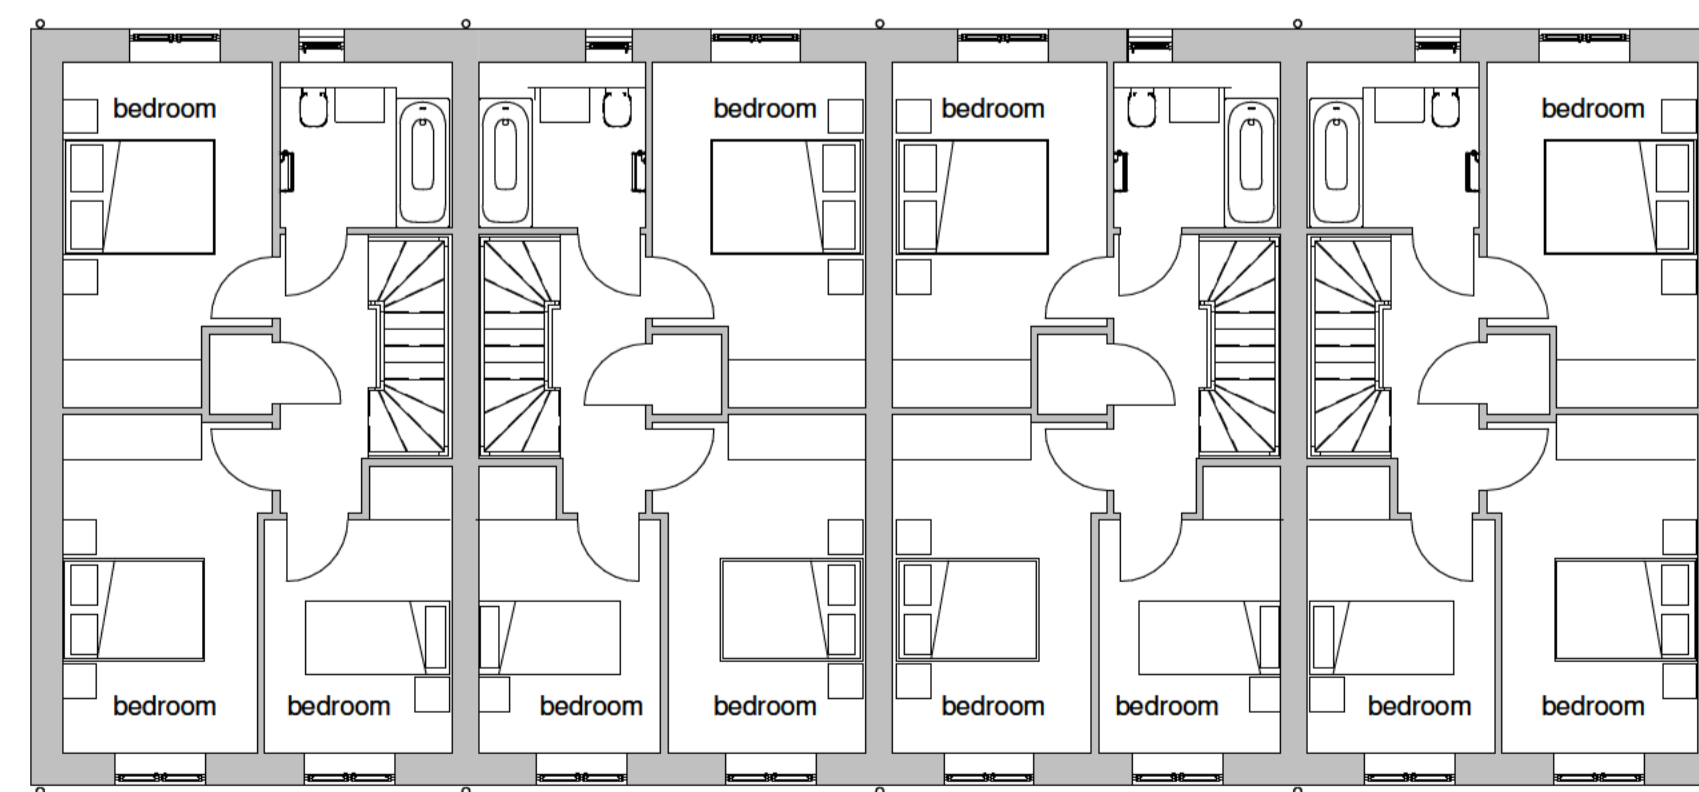

First floor
1 : 100

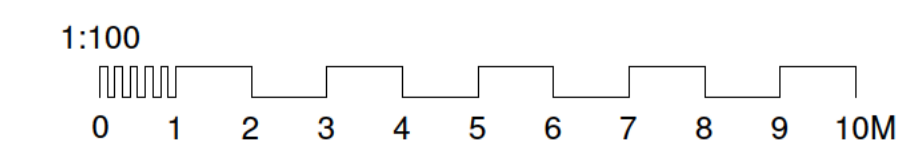

REV	AMENDMENTS	DATE
D	kitchen window 1050mm deep, bathroom window reduced to single casement, reduced to 1050mm high Side window moved 70mm towards rear	24/01/2024
C	3D added	09/11/2023
B	porches added	06/10/2023
A	windows revised	21/09/2023
DRAWN BY Author		DATE 05/02/18
SCALE (@ A1) 1 : 100		PROJECT NUMBER Project Number
CHECKED BY Checker		APPROVED
TITLE The Beech 3 bed terrace house		
PROJECT Thaxted Road, Saffron Walden		
DRAWING NUMBER 23 0067-52 D		