

2 BED BUNGALOW (M4(3))
70.3 sq.m. (757 sq.ft.)




Chase New Homes
Jasmine House
8 Parkway
Welwyn Garden City
AL8 6HG


Tel: 01707 660 660

The Excitement is Building


NOTES

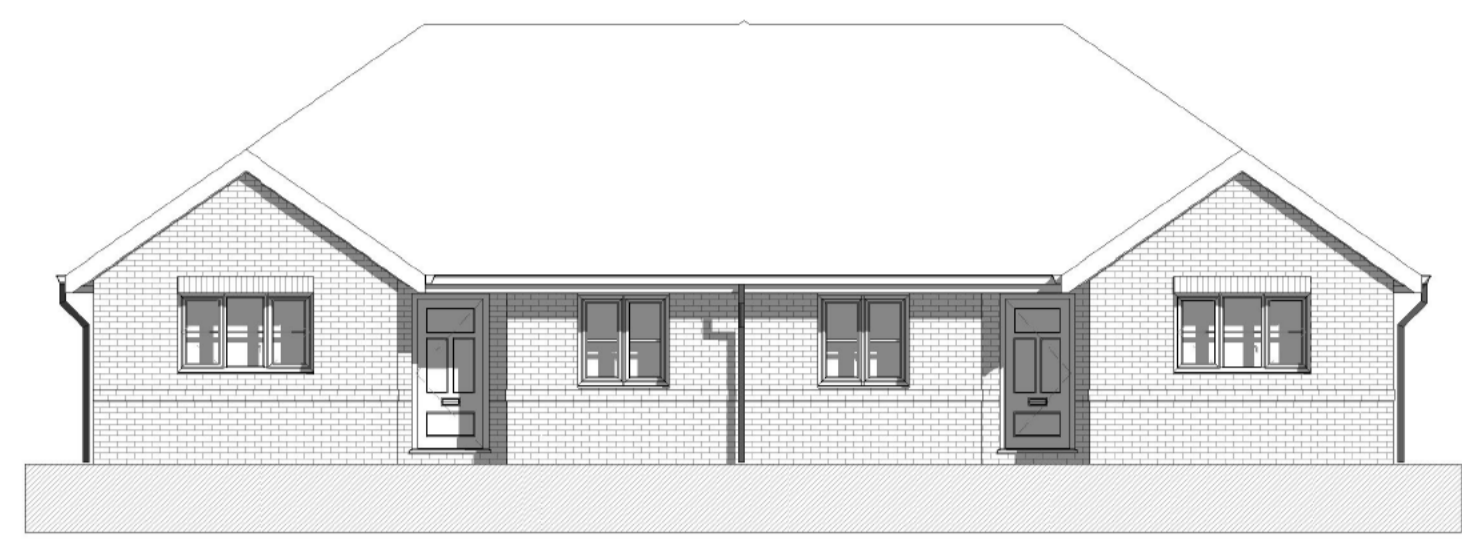


Front elevation
1 : 100

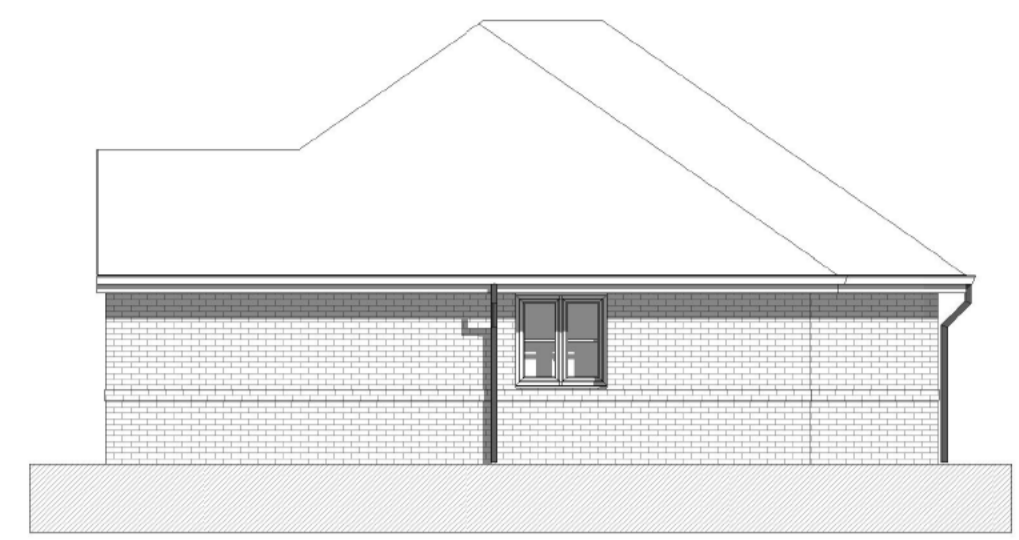


Side (right) elevation
1 : 100

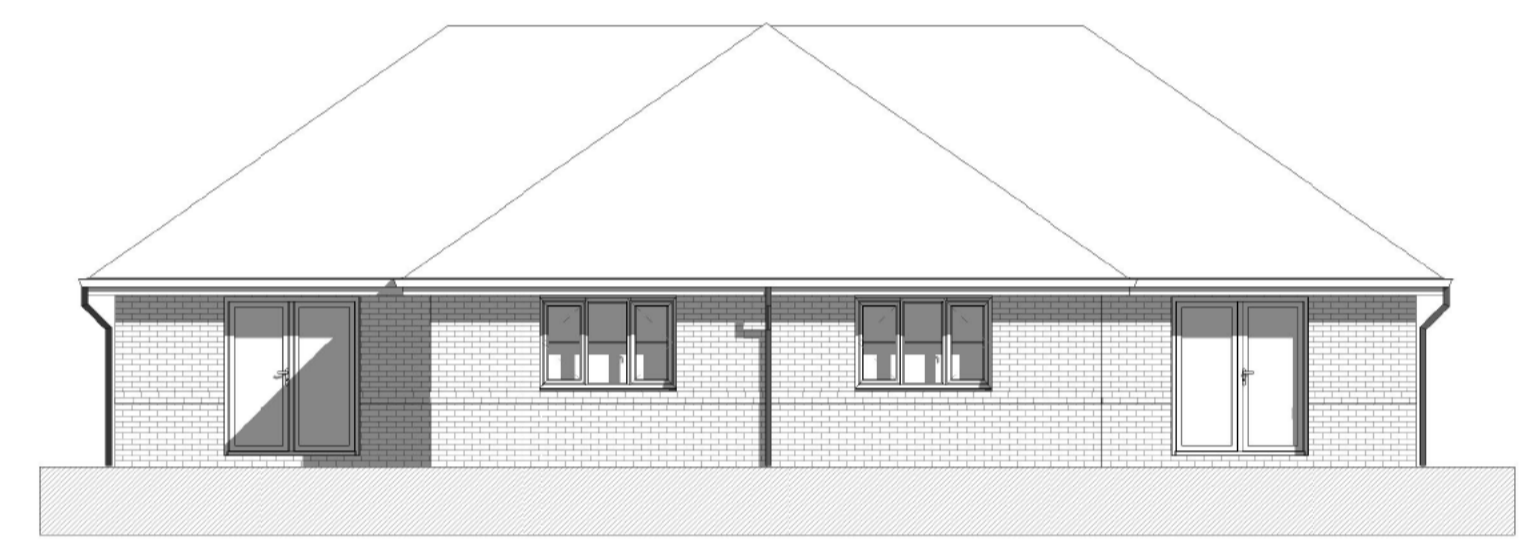


Rear elevation
1 : 100

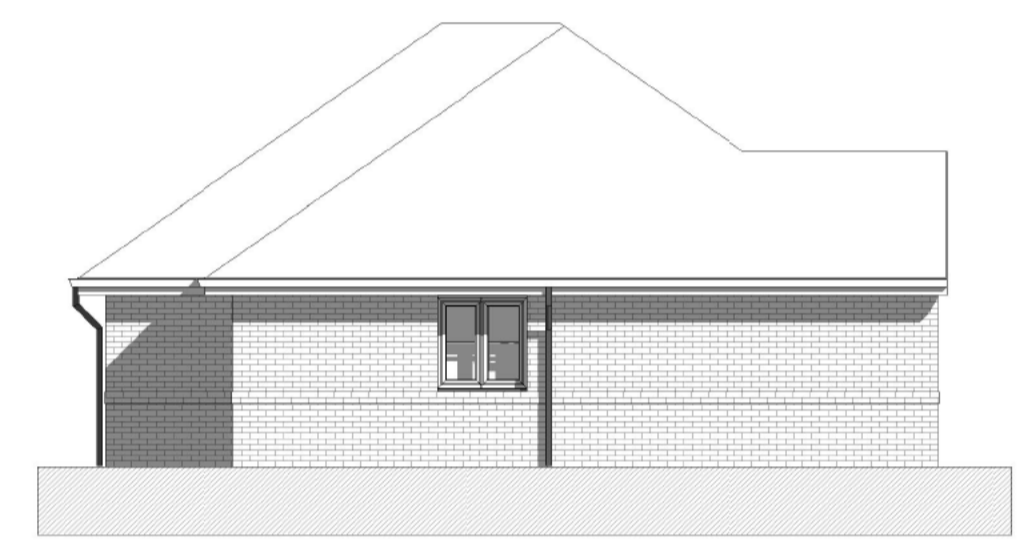

Side (left) elevation
1 : 100

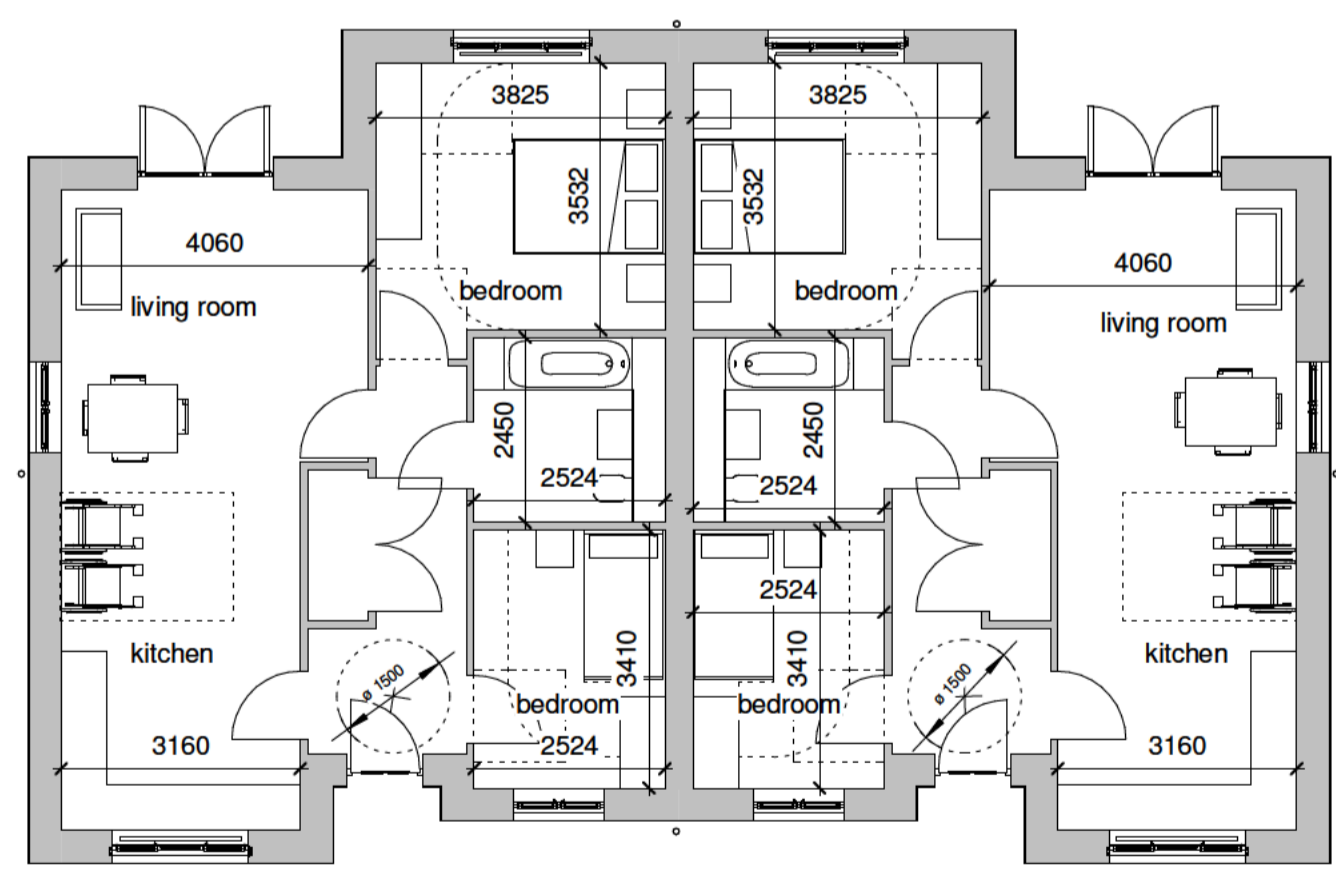

Ground floor plan
1 : 100

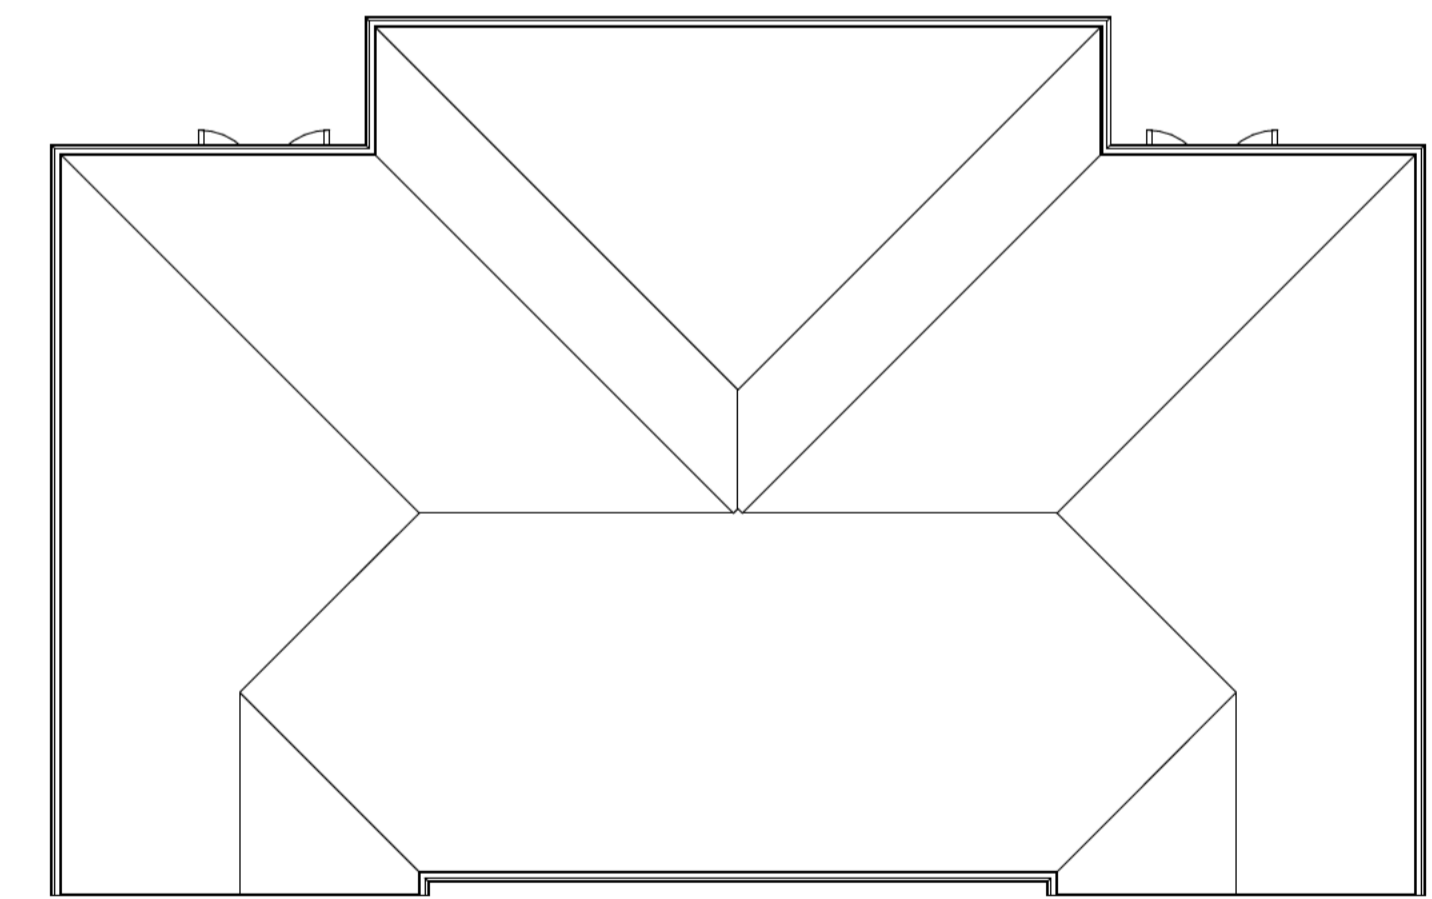

Roof plan
1 : 100

D	facias colour revised	25/01/2024
C	kitchen windows 1050 deep	24/01/2024
B	3D added	02/11/2023
A	open plan living room	11/10/2023
REV	AMENDMENTS	DATE
DRAWN BY		DATE
Author		07/2/23
SCALE (@ A1)		PROJECT NUMBER
1 : 100		Project Number
CHECKED BY		APPROVED
Checker		
TITLE		
2 bed bungalow-M4(3)		
PROJECT		
Thaxted Road, Saffron Walden		
DRAWING NUMBER		
23 0067-58 D		