

THE OAK VERSION 2 4 BED TOWN HOUSE 161.5sq.m. (1740 sq.ft.)



Chase New Homes
Jasmine House
8 Parkway
Welwyn Garden City
AL8 6HG

Tel: 01707 660 660

The Excitement is Building


NOTES



Front elevation
1:100



Rear elevation
1:100

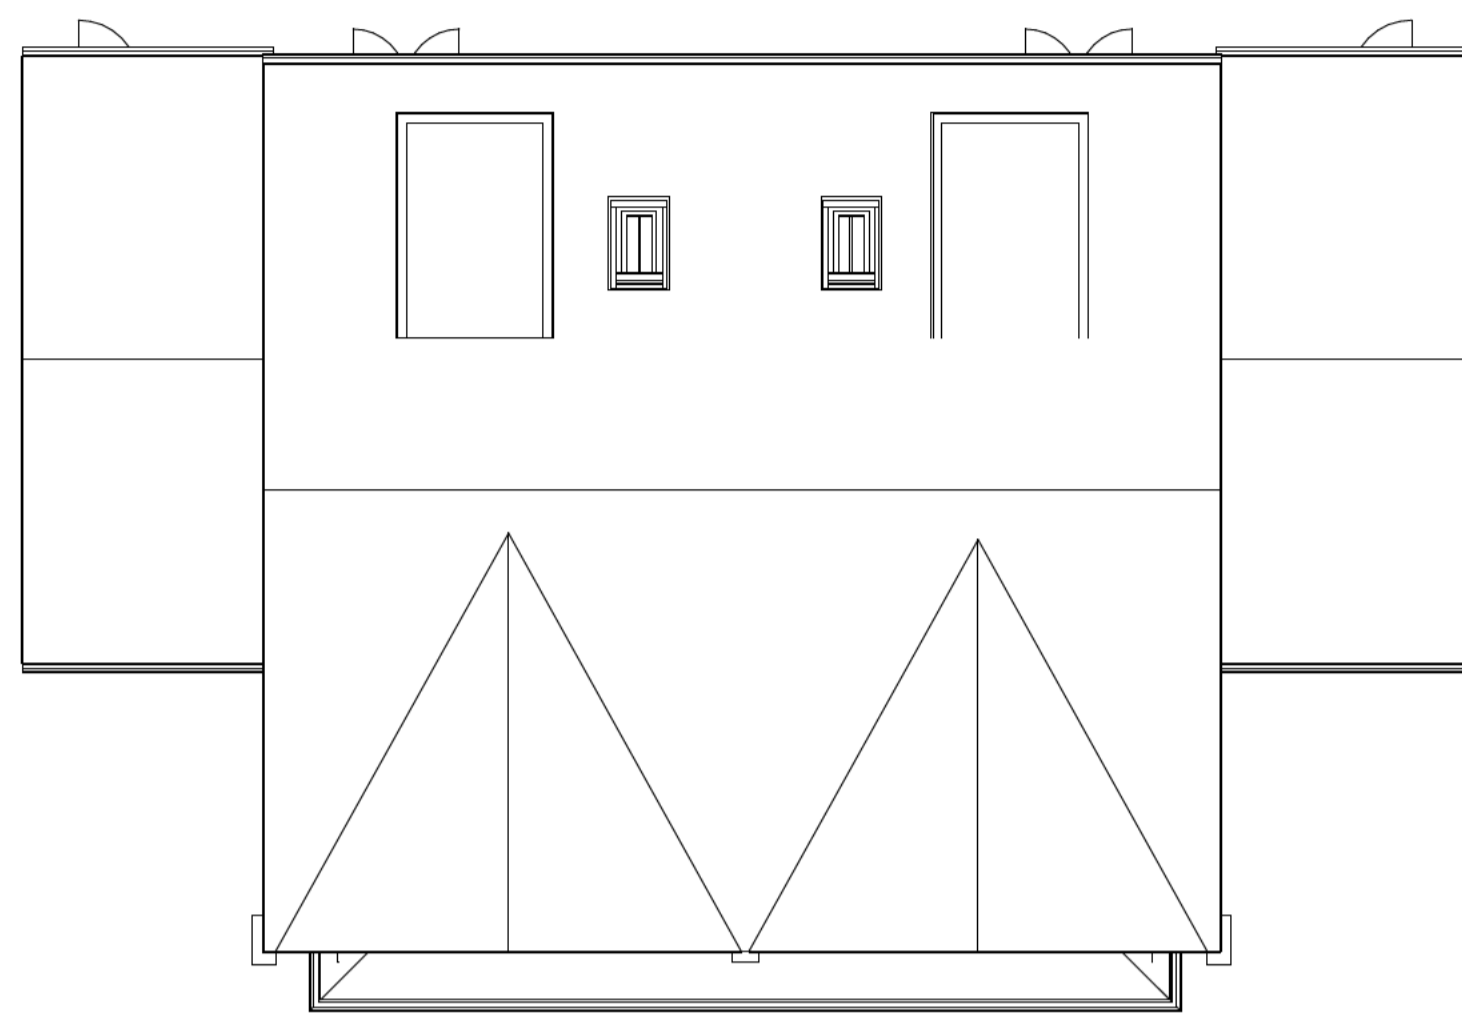


Roof Plan
1:100




Left elevation
1:100




Right elevation
1:100

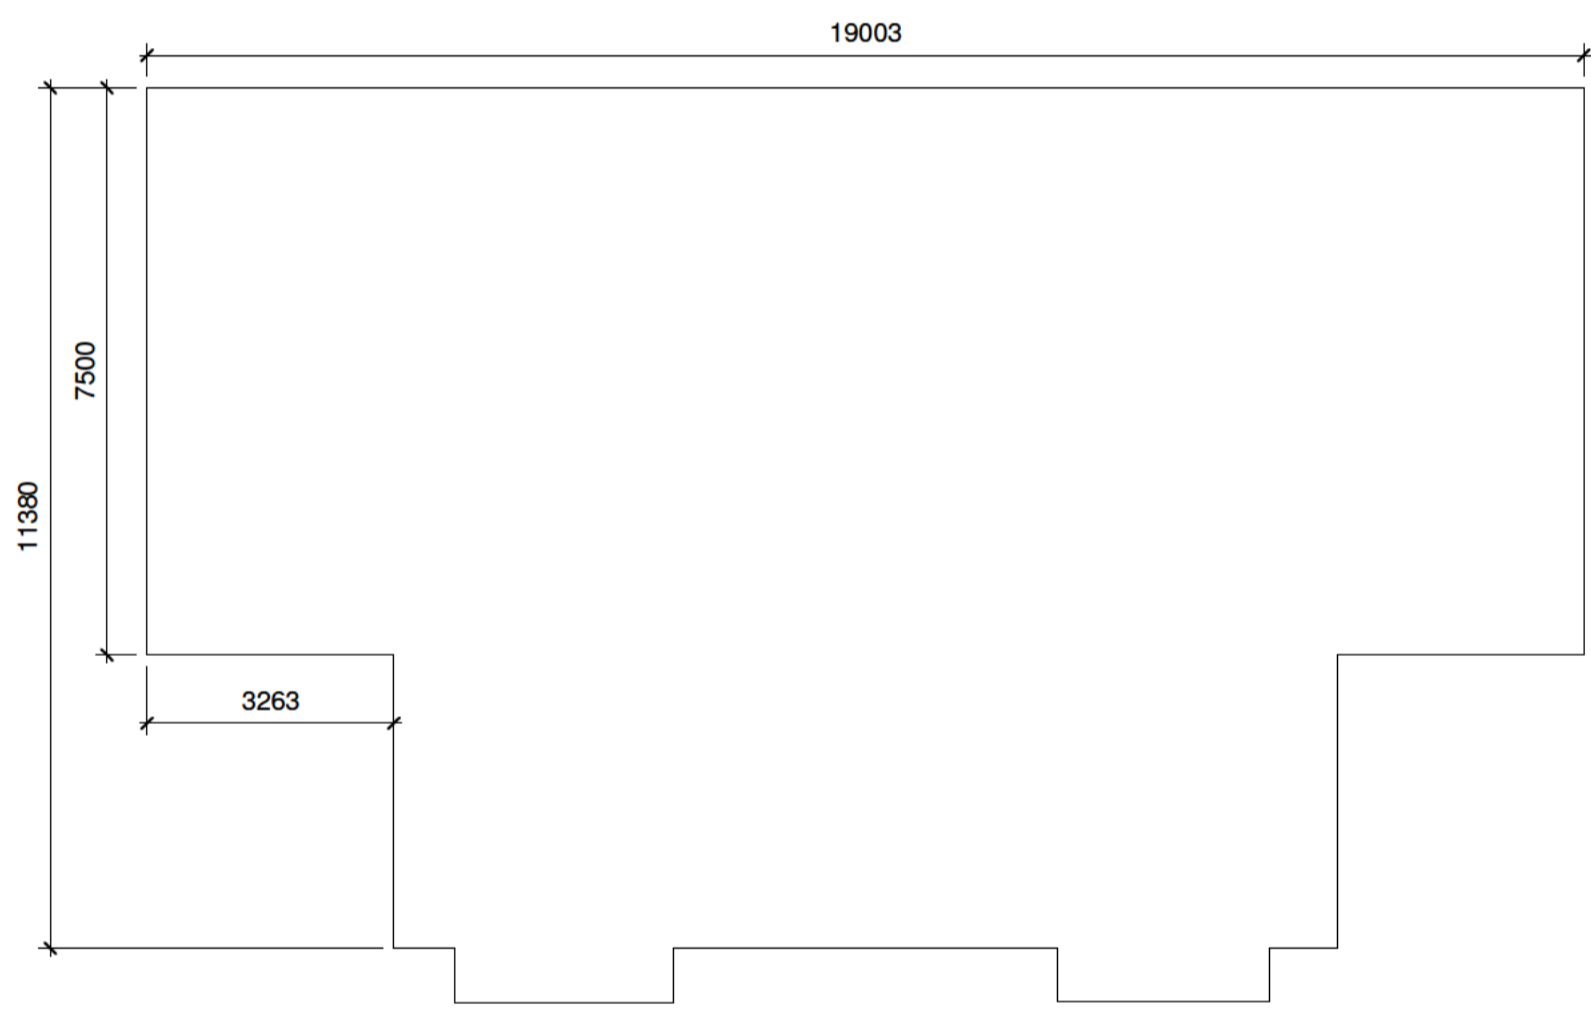


Footprint plan
1:100

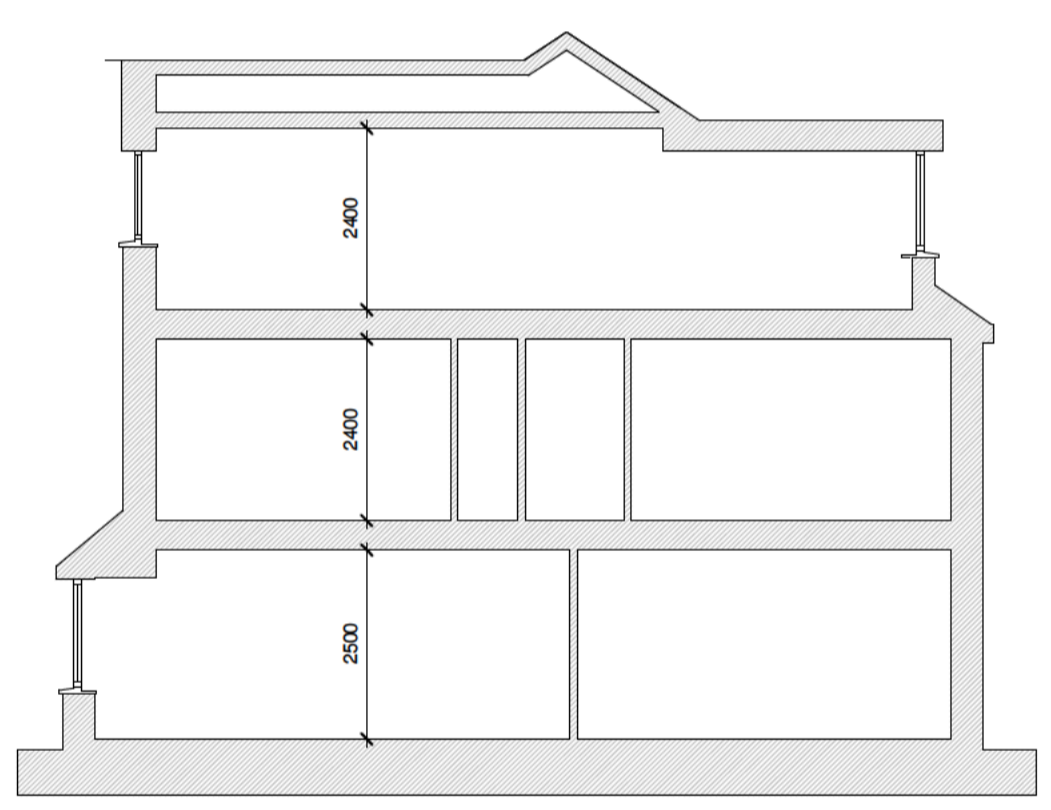


The Oak indicative section
1:100

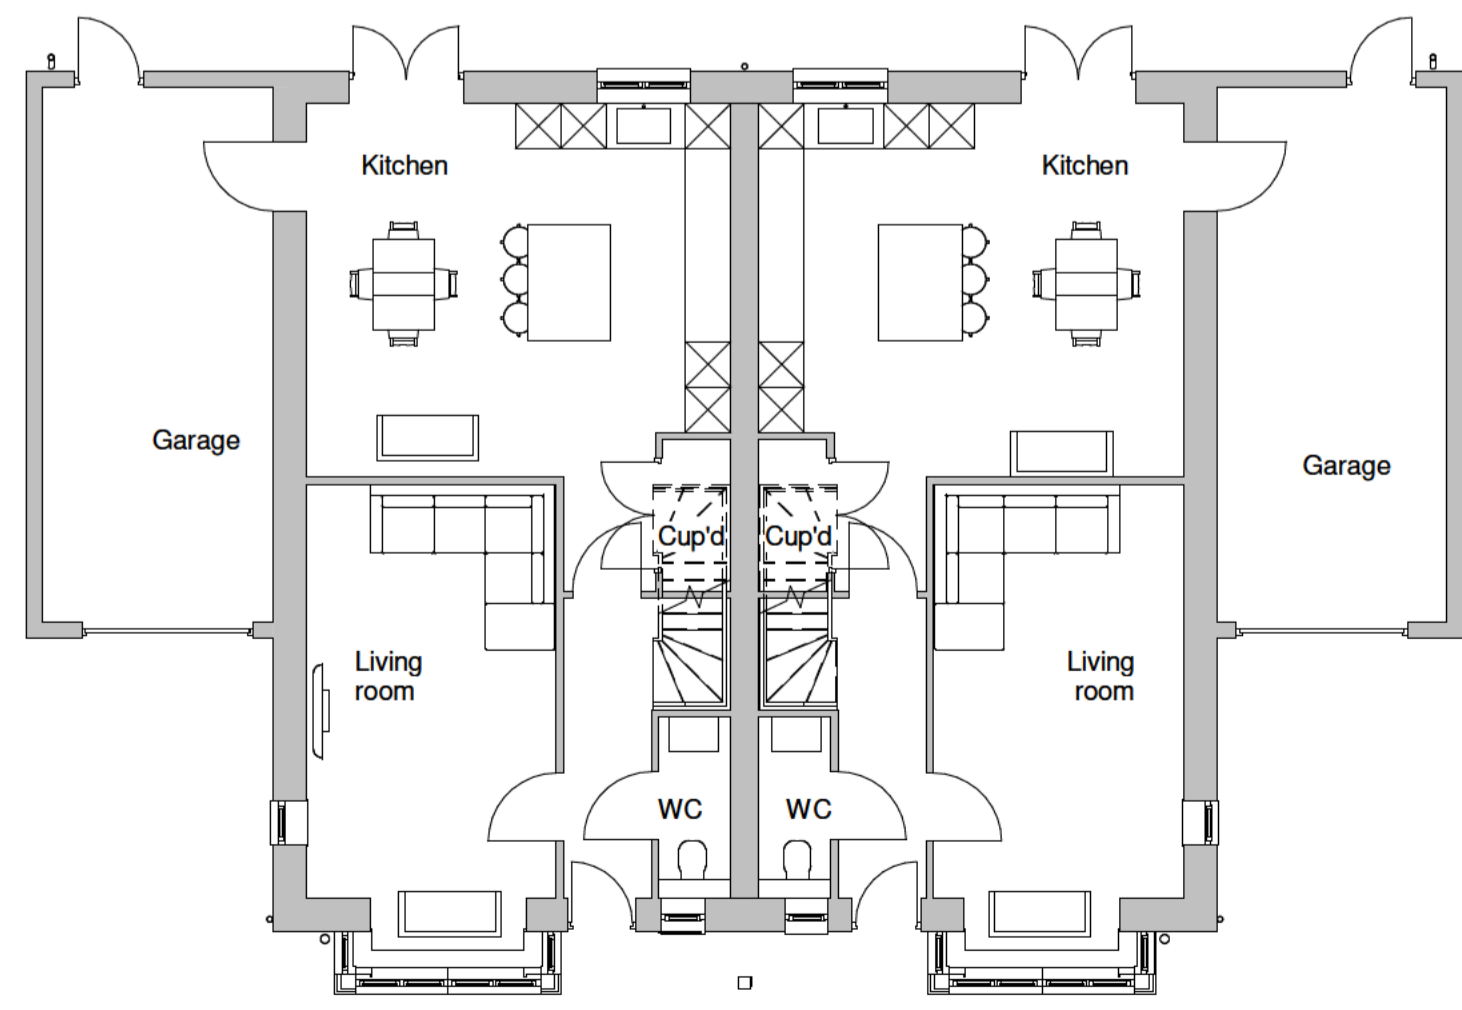


Ground floor
1:100

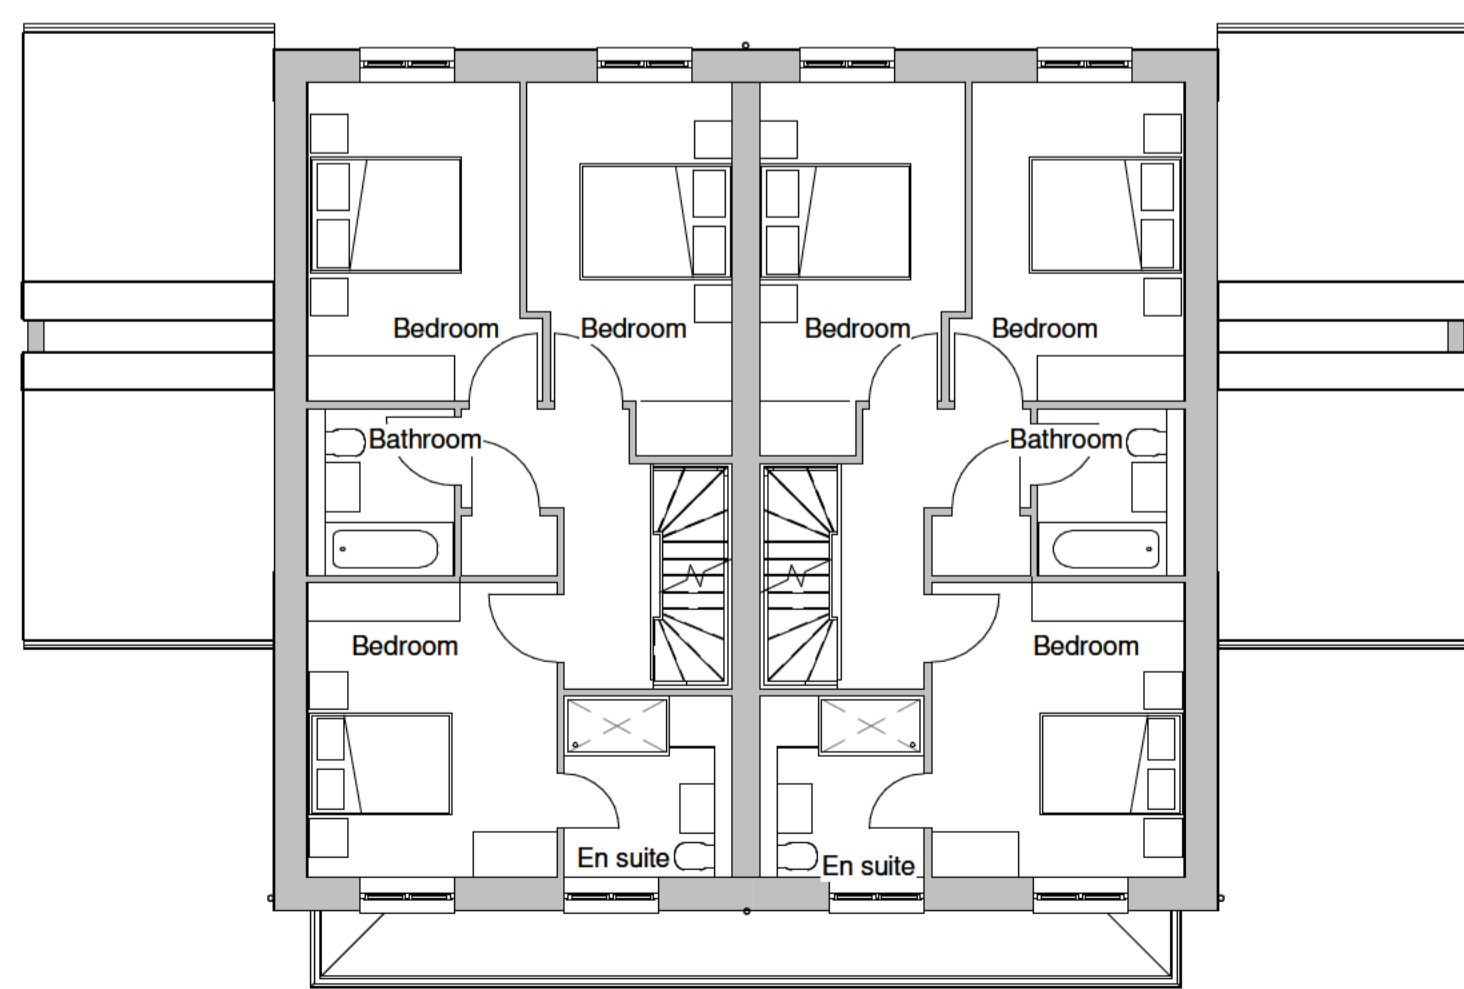

First floor
1:100

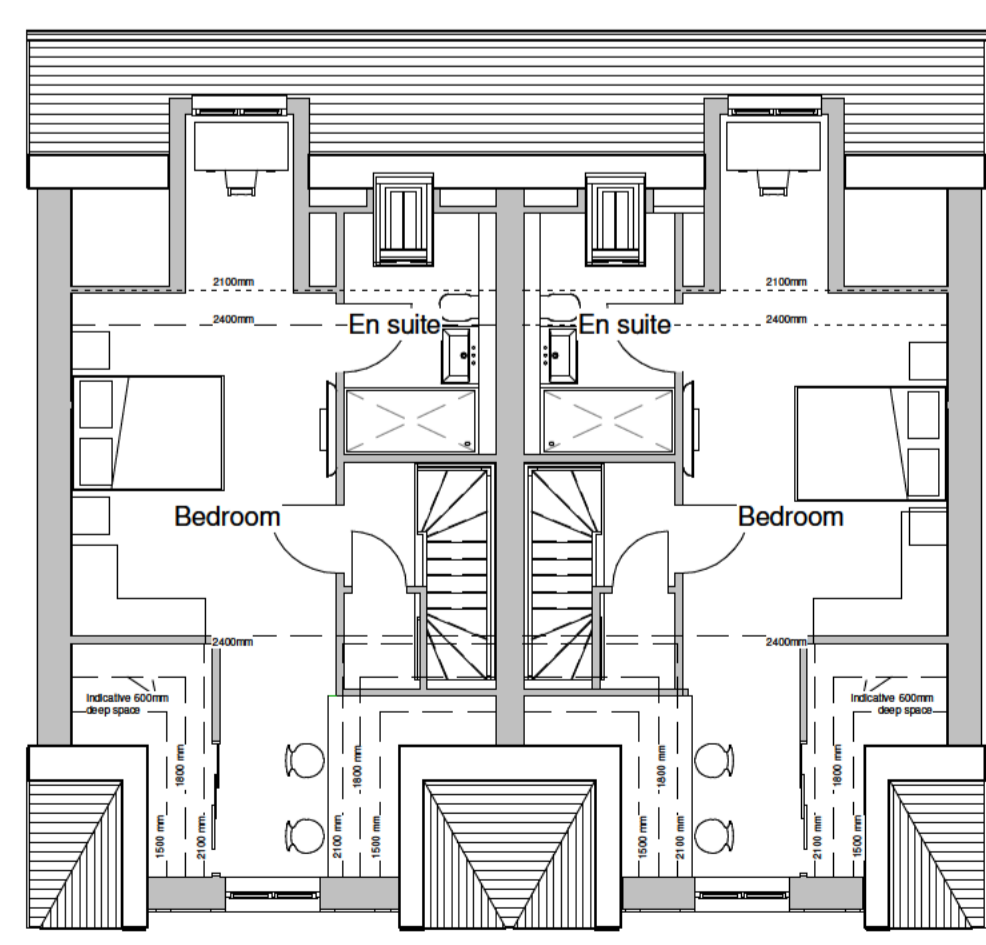

Second floor
1:100

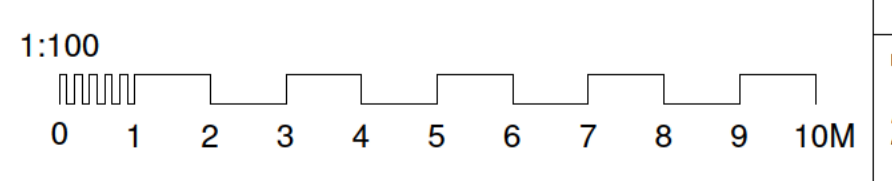

D	Oak window reduced to 1350mm high, kitchen window reduced to 1050mm high	24/01/2024
C	Ridge height showing 9.35m from PFL / Second Floor Changes	10/01/2024
B	general revisions	17/10/2023
A	general revisions	12/10/2023
REV	AMENDMENTS	DATE
DRAWN BY		DATE
Author		03/23/19
SCALE (@ A1)		PROJECT NUMBER
1:100		Project Number
CHECKED BY		APPROVED
Checker		
TITLE		
The Oak 4 bed semi detached town house		
PROJECT		
Thaxted Road, Saffron Walden		
DRAWING NUMBER		
23 0067-60 D		