


Existing Location Plan Scale 1:1250 @ A3

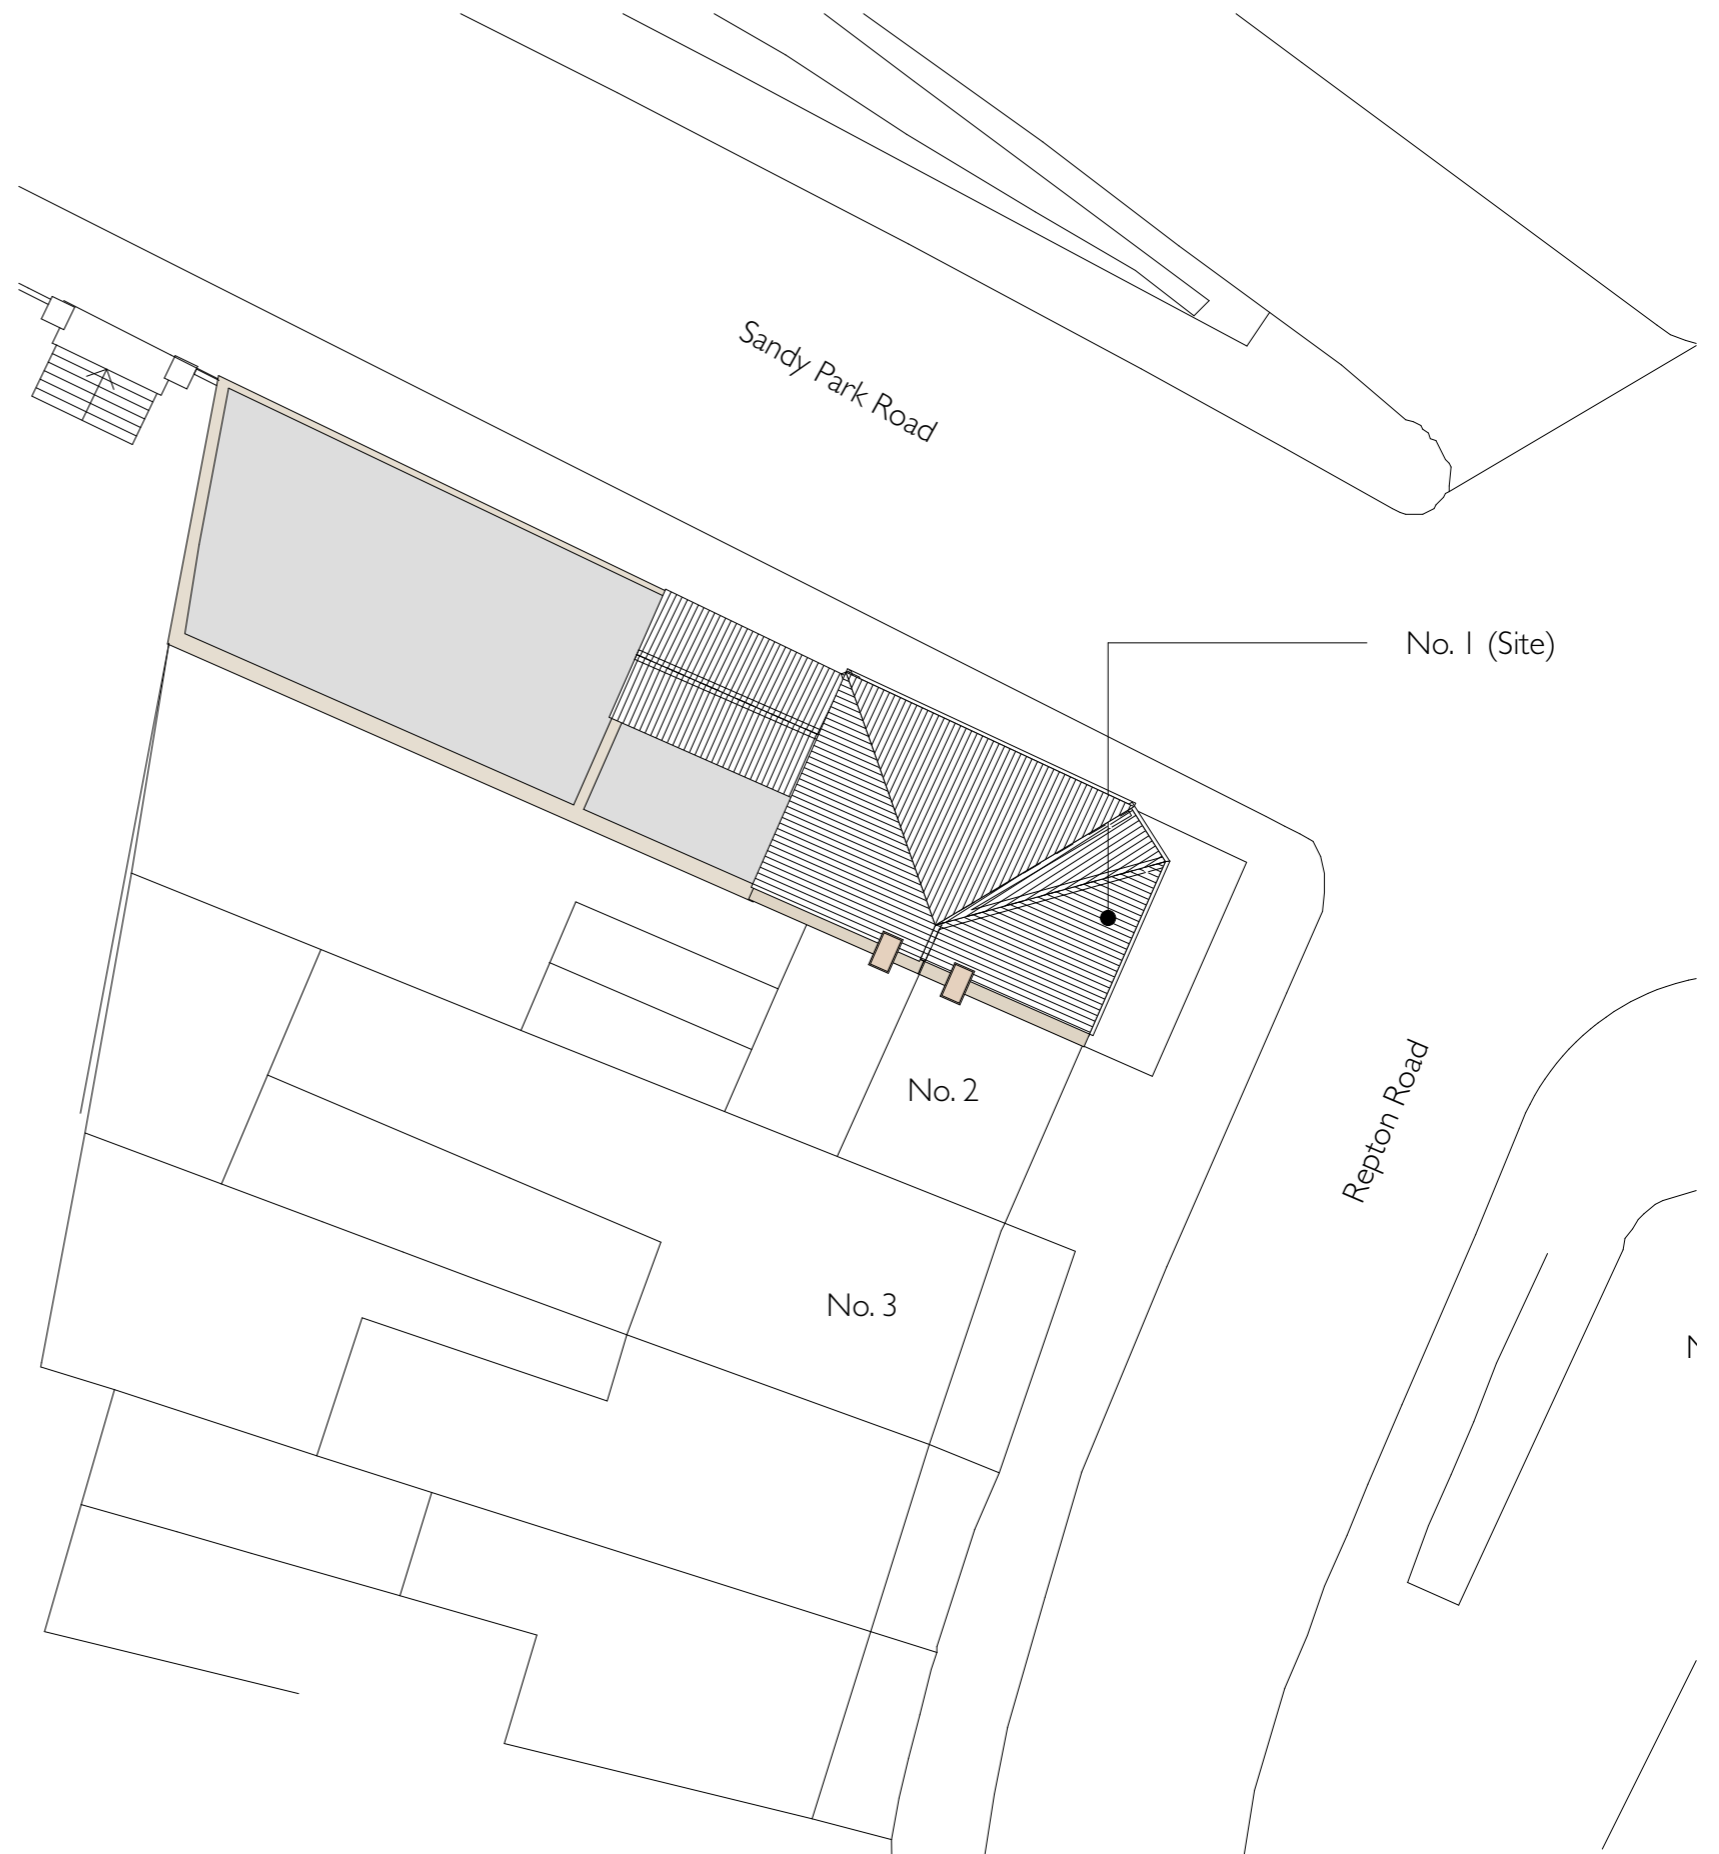

Existing Site Plan Scale 1:200 @ A3

1 Repton Road, Bristol, BS4 3LS

PL01 Rev /  
Existing Location Plan and Site Plan

Scale 1:1250, 1:200 @ A3

NICHOLAS MORLEY ARCHITECTS LTD  
Suite 10 Corum 2 Corum Office Park Crown Way Warmley Bristol BS30 8FJ

