



Side windows are plot specific - See site layout for locations

Side windows are plot specific - See site layout for locations


Ground Floor
1 : 100

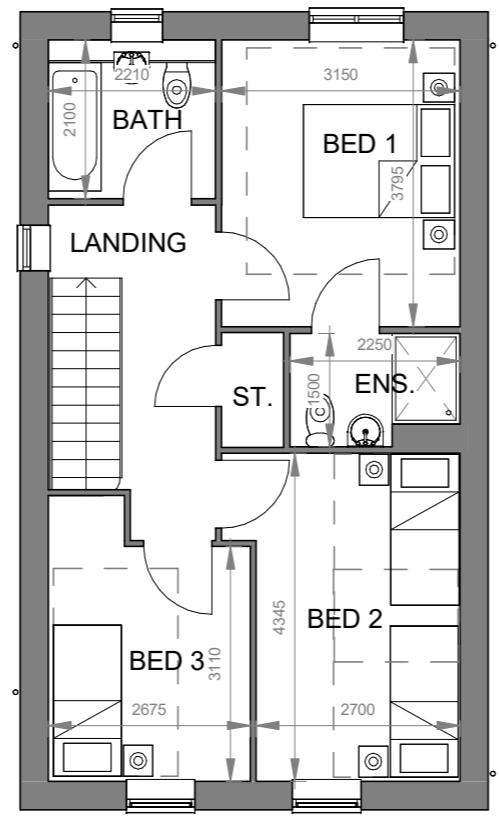

First Floor
1 : 100

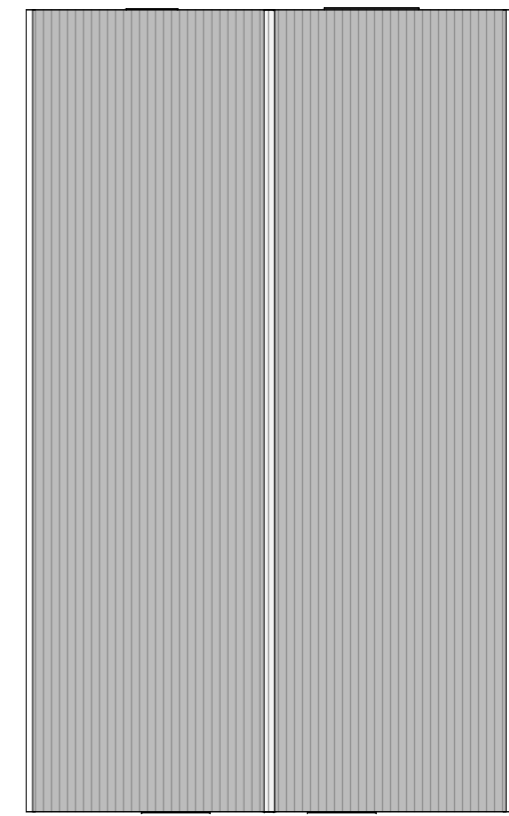

Roof plan
1 : 100

 

architecture
planning
project management
interior design
graphics

www.colesarchitects.co.uk

1 Cobbs Court, High Street, Olney, Buckinghamshire MK46 5QN
t:01234 241758 e:proactive@colesarchitects.co.uk

NOTE: NO DIMENSIONS TO BE SCALED FOR CONSTRUCTION. DRAWING MAY BE SCALED FOR PLANNING PURPOSES ONLY. ALL DIMENSIONS TO BE CHECKED ON SITE. COPYRIGHT RESERVED.

REV:	BY:	DATE:	DETAILS:
A	AG	20.06.2024	Dimensions added
CHECKED BY: Checker DATE: 20.06.2024			

PROJECT:
**Former Friends School
Fields Saffron Walden**

CLIENT:

DRAWING TITLE:
**THE ASPEN - FLOOR PLANS
DETACHED**

SCALE: 1 : 100@A3 DATE: FEB 24 BY: AG

DRAWING NO: 23110 (D) 101 REVISION: **A**