




First Floor Plan  
1 : 100

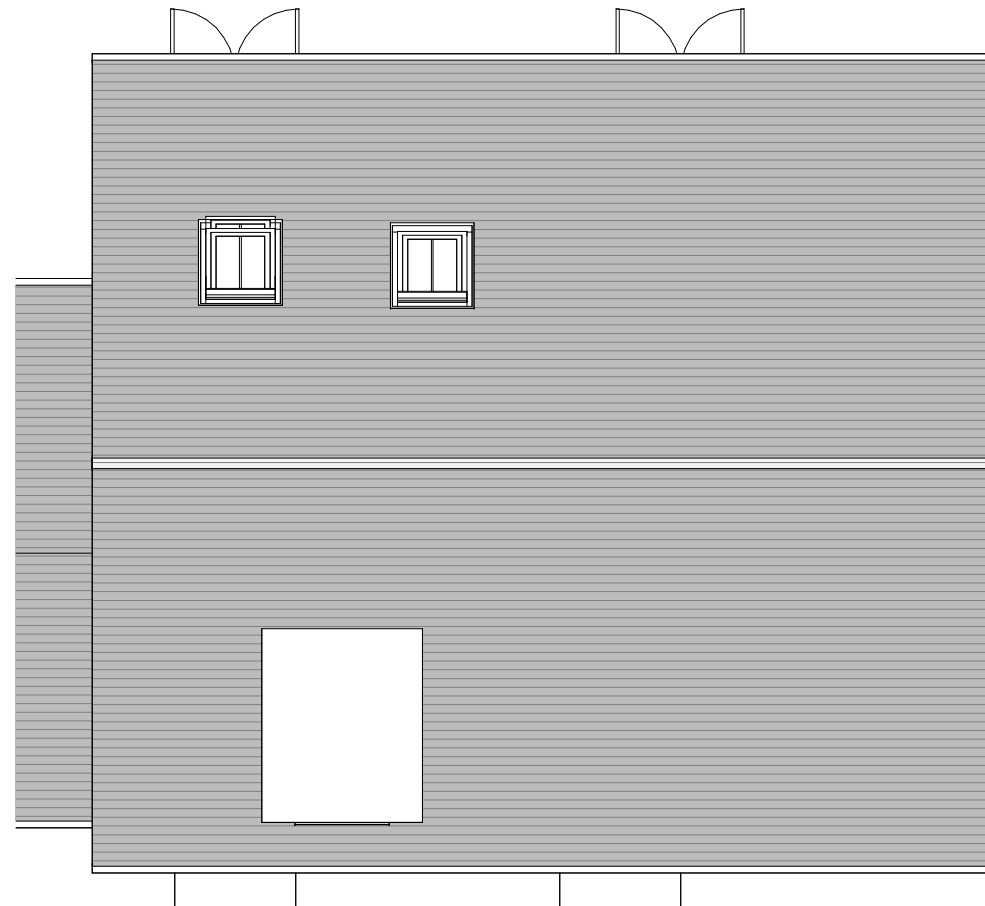

Roof plan  
1 : 100

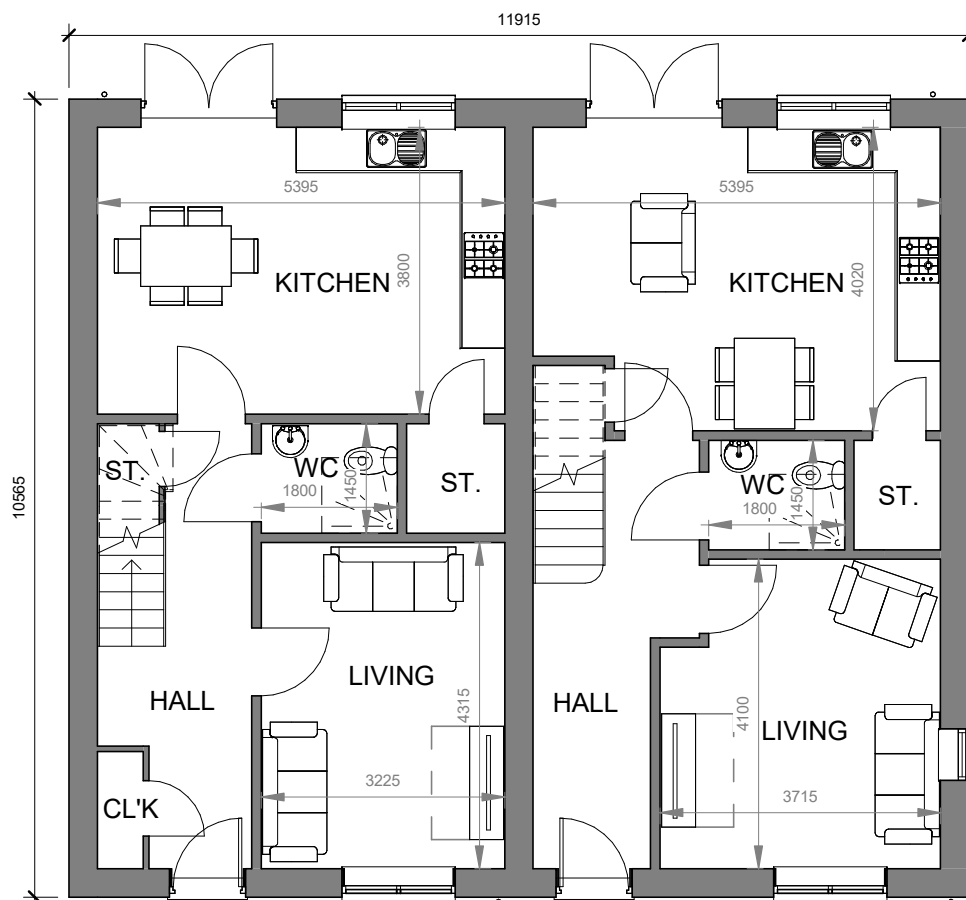


Ground Floor  
1 : 100

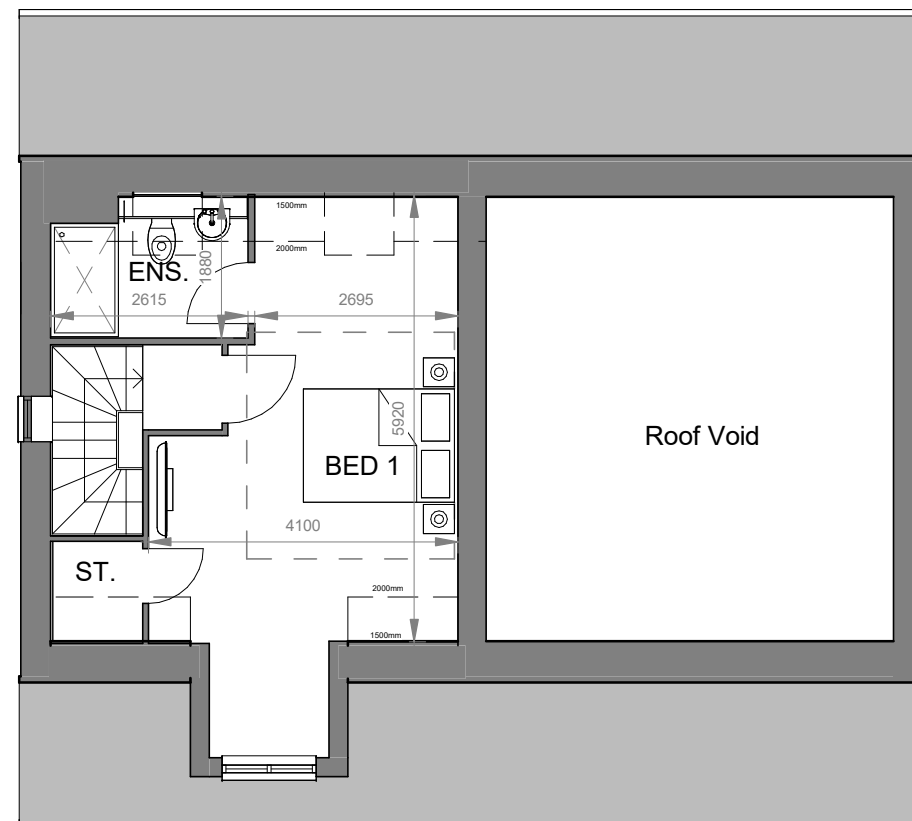

Second Floor Plan  
1 : 100

**NOTES:**

NOTE: NO DIMENSIONS TO BE SCALED FOR CONSTRUCTION. DRAWING MAY BE SCALED FOR PLANNING PURPOSES ONLY. ALL DIMENSIONS TO BE CHECKED ON SITE. COPYRIGHT RESERVED.

 

A	AG	19.06.2024	Dimensions added
REV:	BY:	DATE:	DETAILS:
CHECKED BY:	Checker	DATE:	19.06.2024



architecture  
planning  
project management  
interior design  
graphics

www.colesarchitects.co.uk

1 Cobbs Court, High Street, Olney, Buckinghamshire MK46 5QN  
t:01234 241758 e:proactive@colesarchitects.co.uk

PROJECT:  
**Former Friends School  
Fields Saffron Walden**

DRAWING TITLE:  
**THE WILLOW & ASPEN -  
FLOOR PLANS**

SCALE: 1 : 100 @A3 DATE: FRB 24 BY: AG

DRAWING NO: 23110 (D) 130 REVISION: A