


First Floor
1 : 100




Standard Roof plan
1 : 100

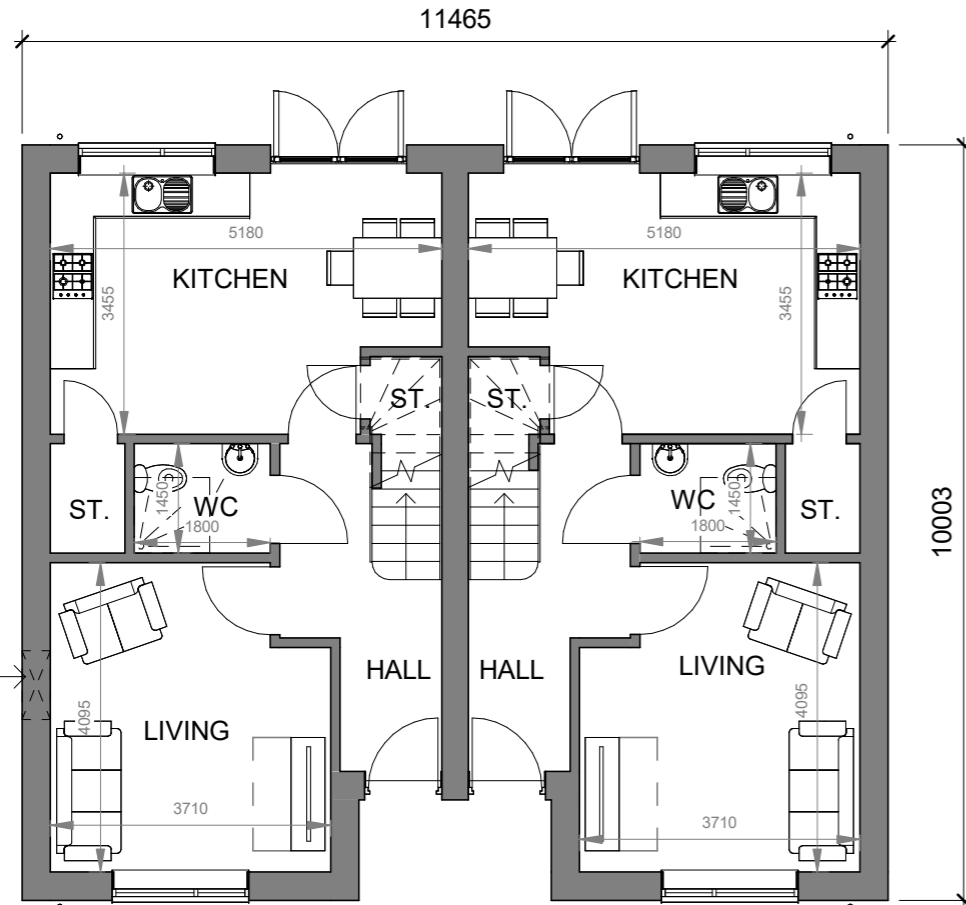

Side window
to Plots 50
and 56 only


Ground Floor
1 : 100

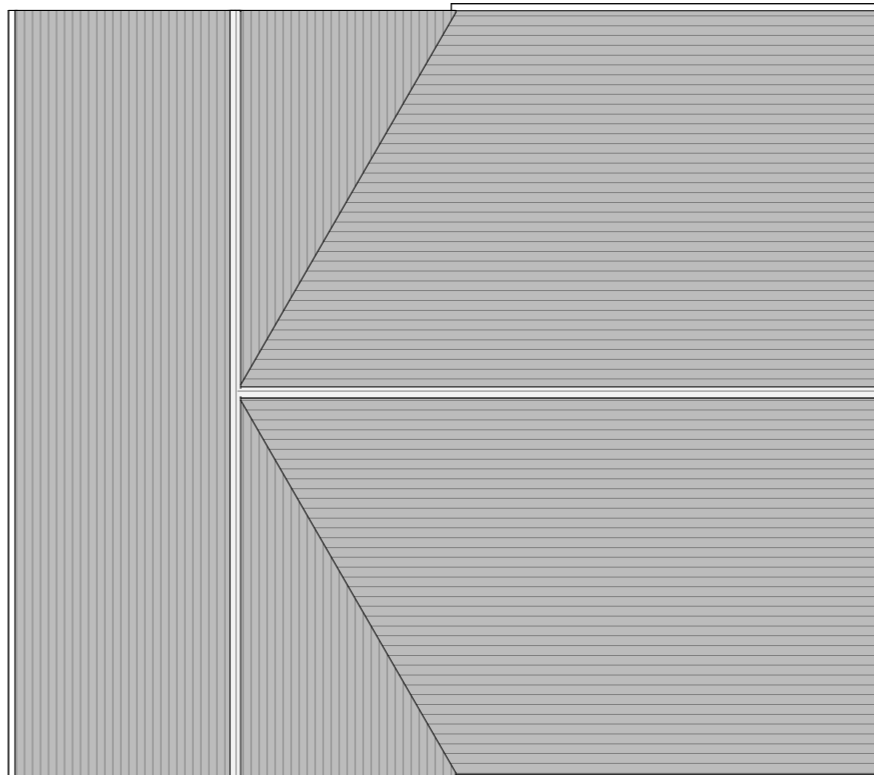

Gable Roof plan
1 : 100

NOTES:

NOTE: NO DIMENSIONS TO BE SCALED FOR CONSTRUCTION. DRAWING MAY BE SCALED FOR PLANNING PURPOSES ONLY. ALL DIMENSIONS TO BE CHECKED ON SITE. COPYRIGHT RESERVED.

 

A	AG	20.06.2024	Dimensions added
REV:	BY:	DATE:	DETAILS:
CHECKED BY:	Checker	DATE:	20.06.2024



architecture
planning
project management
interior design
graphics

www.colesarchitects.co.uk

1 Cobbs Court, High Street, Olney, Buckinghamshire MK46 5QN
t:01234 241758 e:proactive@colesarchitects.co.uk

PROJECT:
**Former Friends School
Fields Saffron Walden**

DRAWING TITLE:
**THE BEECH - FLOOR
PLANS**

SCALE: 1 : 100 @A3 DATE: FEB 24 BY: AG

DRAWING NO: 23110 (D) 110 REVISION: A