




Ground Floor
1 : 100

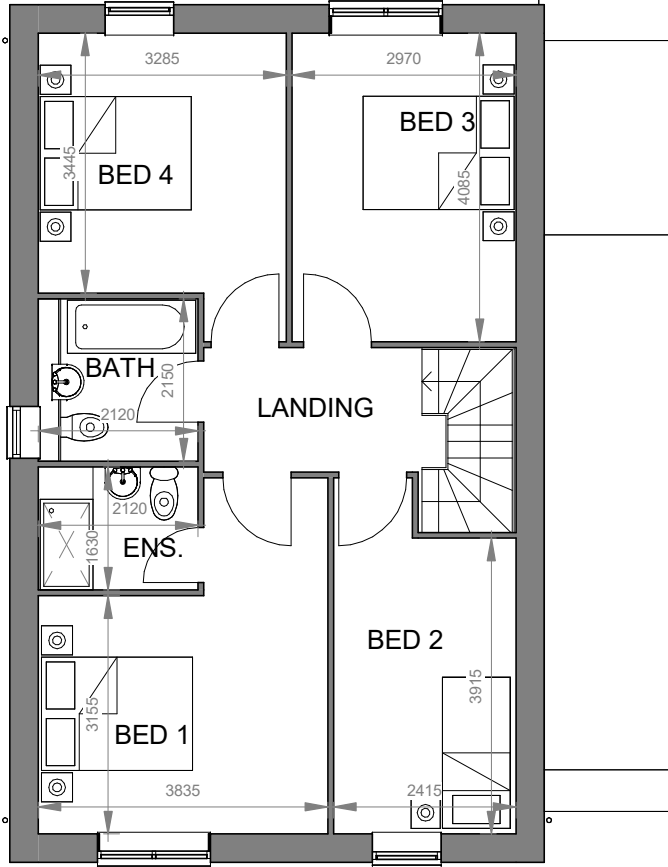

First Floor
1 : 100

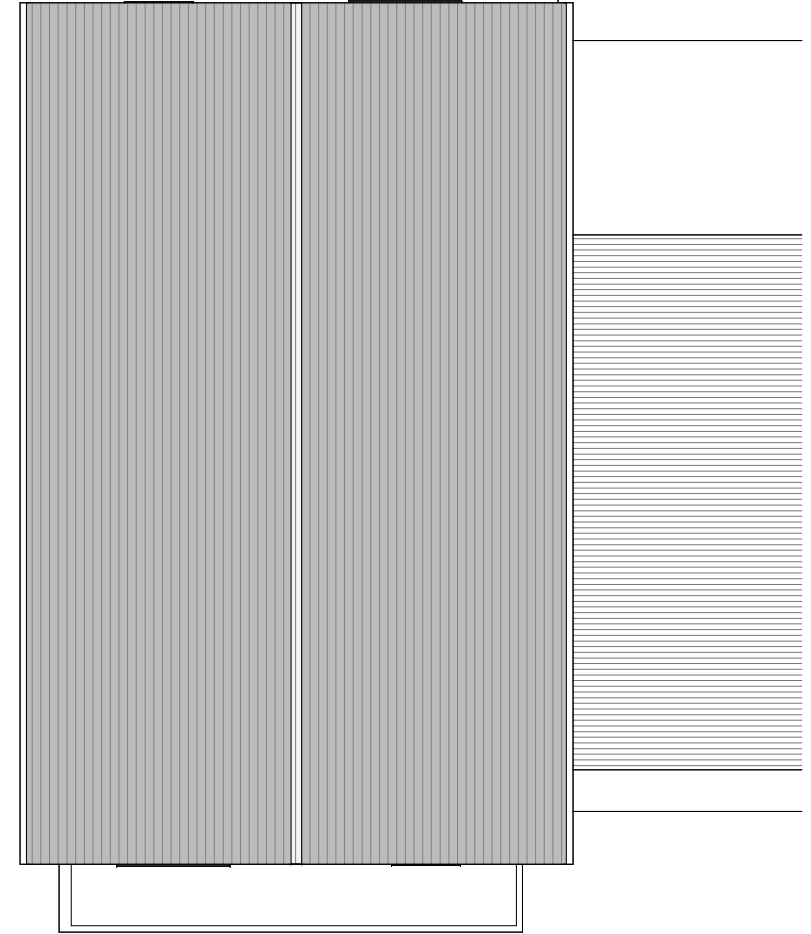

Roof Plan
1 : 100

 

1 Cobbs Court, High Street, Olney, Buckinghamshire MK46 5QN
t:01234 241758 e:proactive@colesarchitects.co.uk

NOTE: NO DIMENSIONS TO BE SCALED FOR CONSTRUCTION. DRAWING MAY BE SCALED FOR PLANNING PURPOSES ONLY. ALL DIMENSIONS TO BE CHECKED ON SITE. COPYRIGHT RESERVED.

A	AG	19.06.2024	Dimensions added
REV:	BY:	DATE:	DETAILS:
CHECKED BY:	Checker	DATE:	19.06.2024

PROJECT:
**Former Friends School
Fields Saffron Walden**
CLIENT:
-

DRAWING TITLE:
THE BRONTE - FLOOR PLANS

SCALE: 1 : 100@A3
DATE: FEB 24
BY: AG
DRAWING NO: 23110 (D) 150
REVISION: A