





Front Elevation
1 : 100

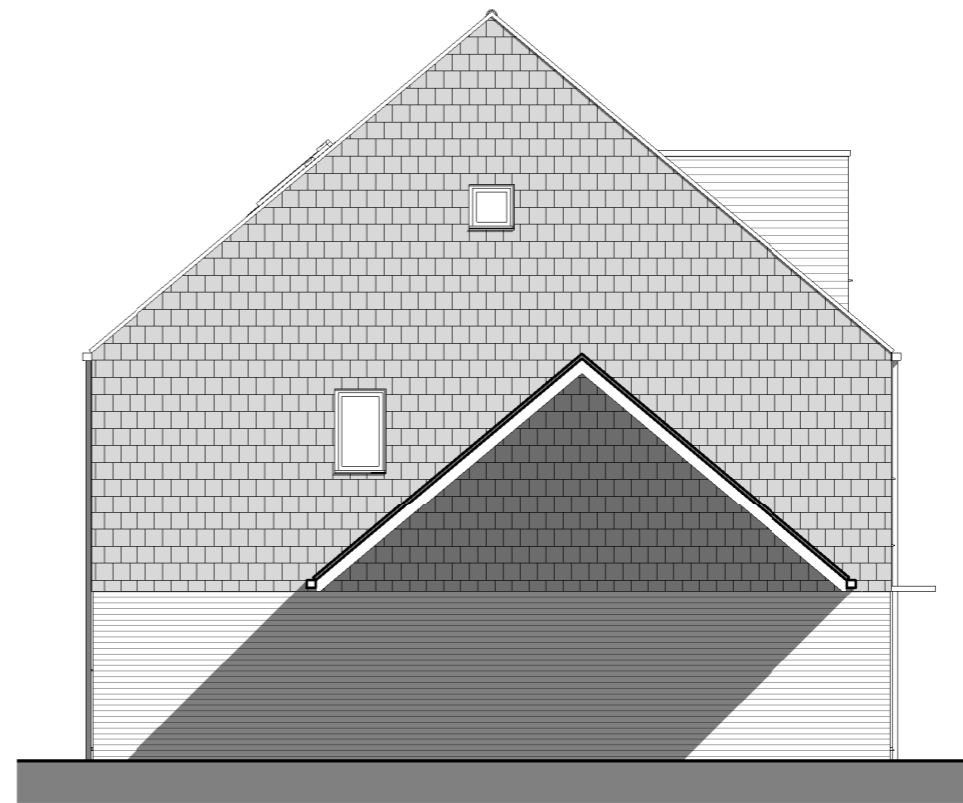

Side Elevation
1 : 100




Rear Elevation
1 : 100

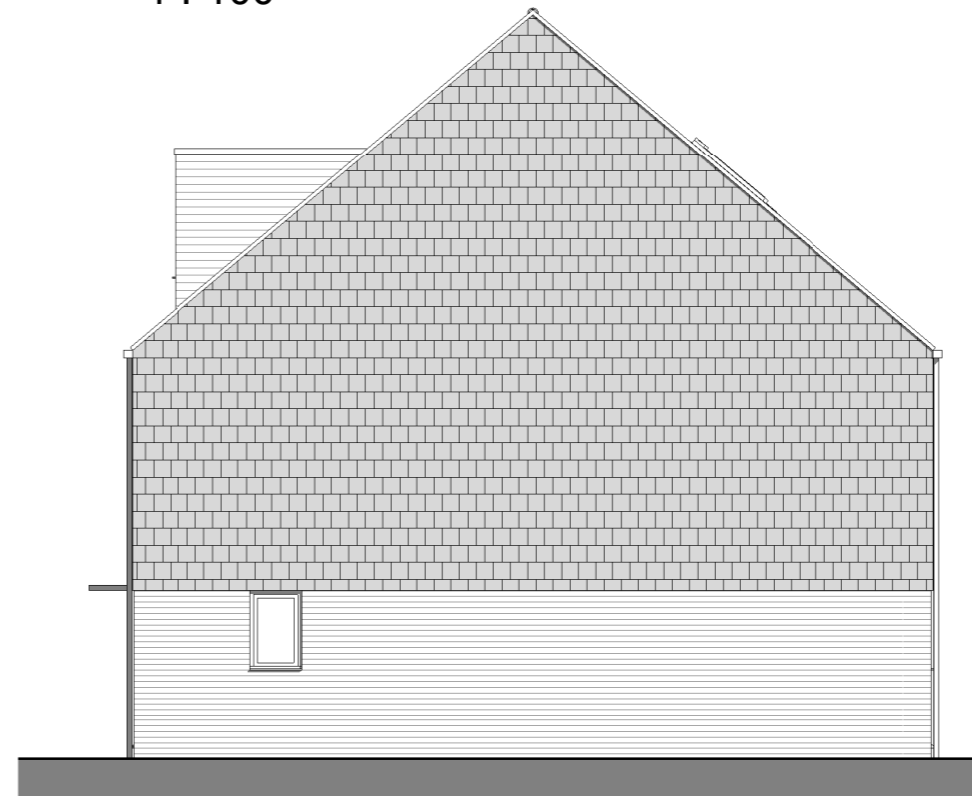

Side Elevation
1 : 100

NOTE: NO DIMENSIONS TO BE SCALED FOR CONSTRUCTION. DRAWING MAY BE SCALED FOR PLANNING PURPOSES ONLY. ALL DIMENSIONS TO BE CHECKED ON SITE. COPYRIGHT RESERVED.

 

Scale bar 1:100

REV: | BY: | DATE: | DETAILS: _____
CHECKED BY: Checker | DATE: _____



architecture
planning
project management
interior design
graphics

www.colesarchitects.co.uk

1 Cobbs Court, High Street, Olney, Buckinghamshire MK46 5QN
t:01234 241758 e:proactive@colesarchitects.co.uk

PROJECT:
**Former Friends School
Fields Saffron Walden**

CLIENT:
-

DRAWING TITLE:
**THE WILLOW & ASPEN -
ELEVATIONS**

SCALE: 1 : 100@A3
DATE: FRB 24

BY:
AG

DRAWING NO:
23110 (D) 135

REVISION: