



Ground Floor  
1 : 100

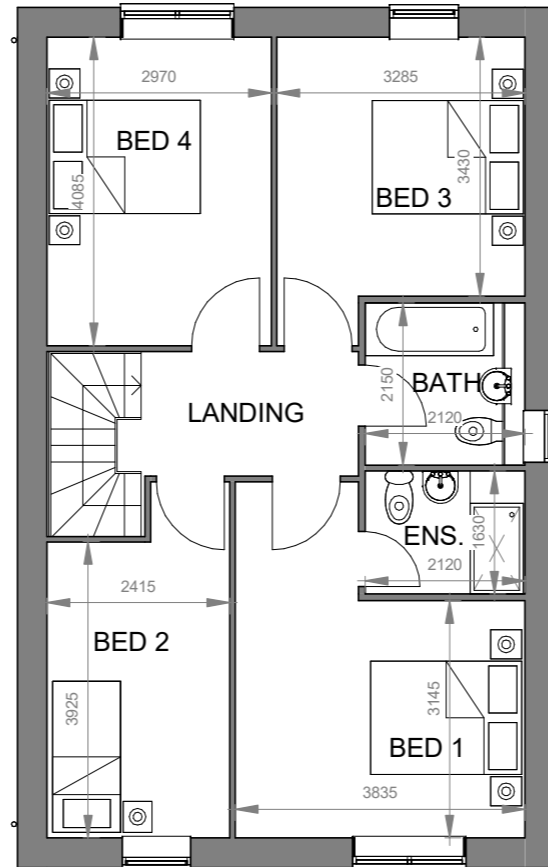

First Floor  
1 : 100

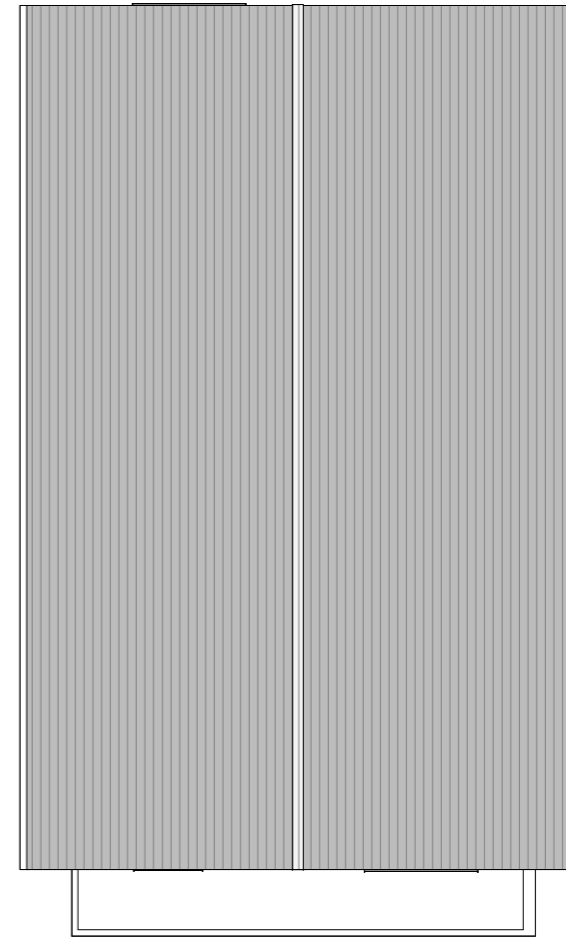

Roof Plan  
1 : 100



Scale bar 1:100



architecture  
planning  
project management  
interior design  
graphics

www.colesarchitects.co.uk

1 Cobbs Court, High Street, Olney, Buckinghamshire MK46 5QN  
t:01234 241758 e:proactive@colesarchitects.co.uk

NOTE: NO DIMENSIONS TO BE SCALED FOR CONSTRUCTION. DRAWING MAY BE SCALED FOR PLANNING PURPOSES ONLY. ALL DIMENSIONS TO BE CHECKED ON SITE. COPYRIGHT RESERVED.

A	AG	19.06.2024	Dimensions added
REV:	BY:	DATE:	DETAILS:

CHECKED BY: Checker | DATE: 19.06.2024

PROJECT:  
**Former Friends School  
Fields Saffron Walden**

CLIENT:

DRAWING TITLE:  
**THE BRONTE - FLOOR PLANS  
PLOT 12**

SCALE: 1 : 100@A3  
DATE: FEB 24

BY: AG

DRAWING NO:  
23110 (D) 151

REVISION:  
A