





Front Elevation  
1 : 100

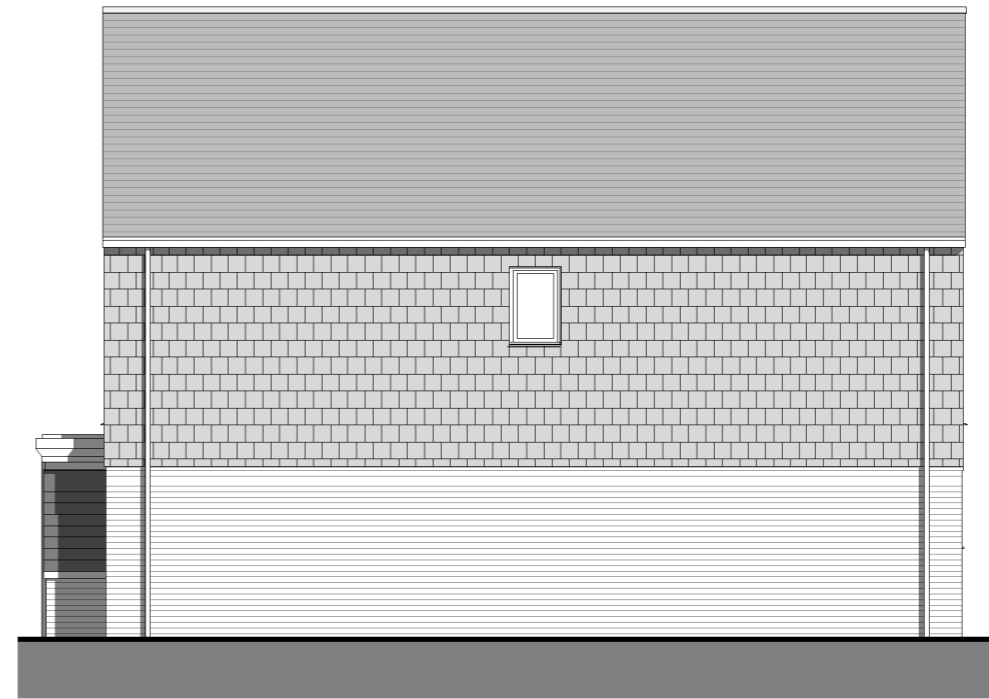


Side Elevation  
1 : 100



Rear Elevation  
1 : 100

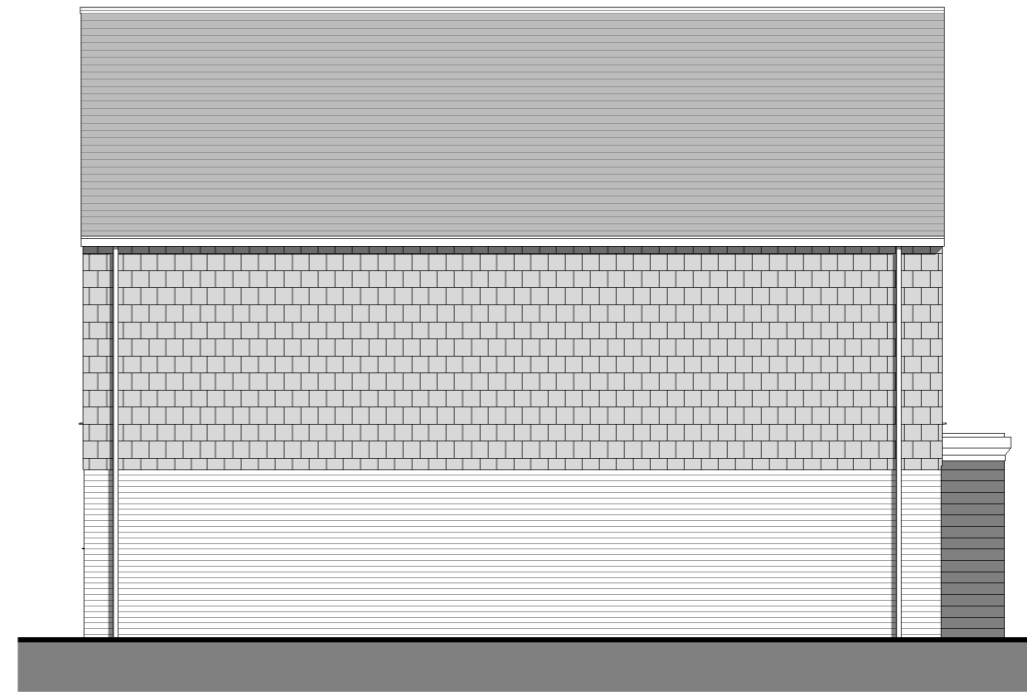

Side Elevation  
1 : 100

 

Scale bar 1:100



architecture  
planning  
project management  
interior design  
graphics

www.colesarchitects.co.uk

1 Cobbs Court, High Street, Olney, Buckinghamshire MK46 5QN  
t:01234 241758 e:proactive@colesarchitects.co.uk

NOTE: NO DIMENSIONS TO BE SCALED FOR CONSTRUCTION. DRAWING MAY BE SCALED FOR PLANNING PURPOSES ONLY. ALL DIMENSIONS TO BE CHECKED ON SITE. COPYRIGHT RESERVED.

REV: | BY: | DATE: | DETAILS:  
CHECKED BY: Checker | DATE:

PROJECT:  
**Former Friends School  
Fields Saffron Walden**  
CLIENT:

DRAWING TITLE:  
**THE BRONTE - ELEVATIONS  
TIMBER SHINGLES PLOT 12**

SCALE: 1 : 100@A3 DATE: FEB 24 BY: AG

DRAWING NO: 23110 (D) 156 REVISION: