





Front Elevation  
1 : 100




Rear Elevation  
1 : 100

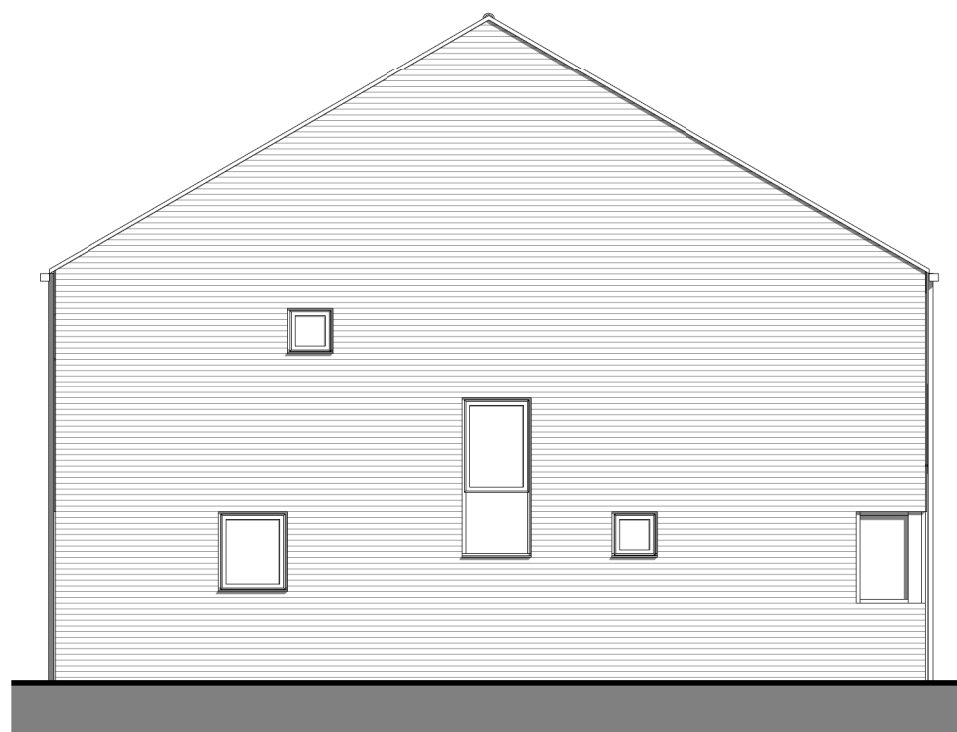

Side Elevation  
1 : 100

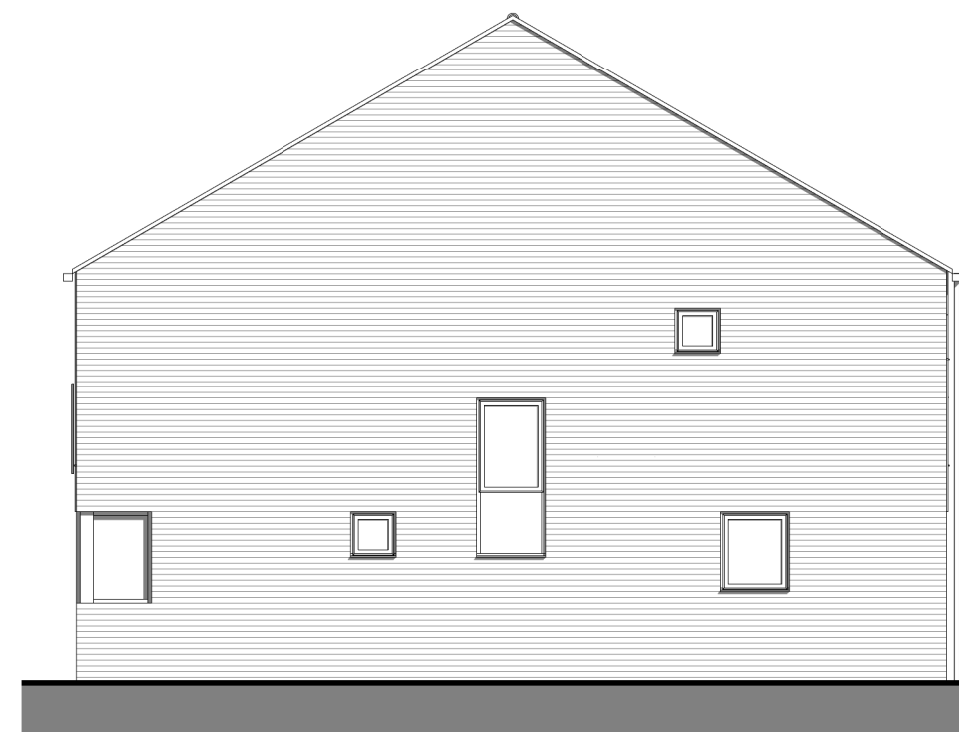

Side Elevation  
1 : 100

 

NOTE: NO DIMENSIONS TO BE SCALED FOR CONSTRUCTION. DRAWING MAY BE SCALED FOR PLANNING PURPOSES ONLY. ALL DIMENSIONS TO BE CHECKED ON SITE. COPYRIGHT RESERVED.

A	AG	16.07.2024	Paper size added
REV:	BY:	DATE:	DETAILS

PROJECT: Former Friends School  
Fields Saffron Walden  
CLIENT:

DRAWING TITLE: THE CRESCENT - ELEVATIONS  
SCALE: 1 : 100@A2 DATE: APR 24 BY: AG CHECKED: JB  
DRAWING NO: 23110 (D) 236 REVISION: A



architecture  
planning  
project management  
interior design  
graphics

www.colesarchitects.co.uk

1 Cobbs Court, High Street, Olney, Buckinghamshire MK46 5QN  
t:01234 241758 e:proactive@colesarchitects.co.uk