



First Floor
1 : 100

 


Standard Roof plan
1 : 100

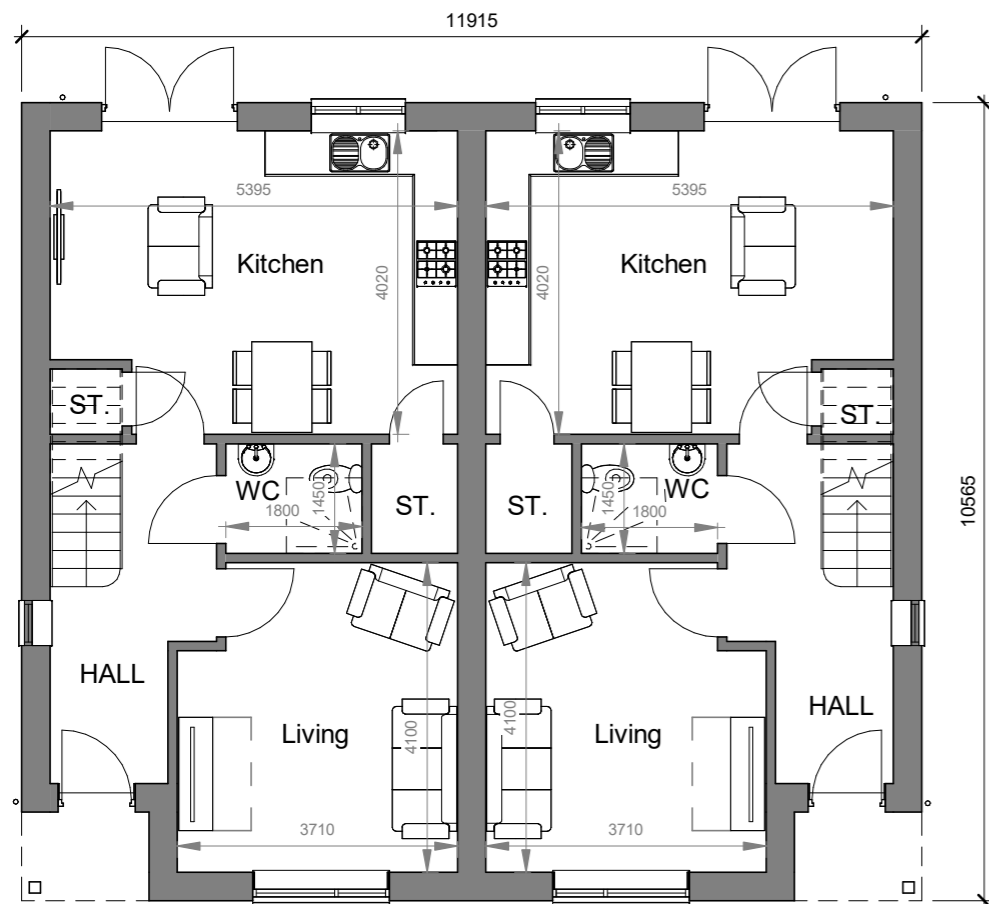

Ground Floor
1 : 100

NOTES:

NOTE: NO DIMENSIONS TO BE SCALED FOR CONSTRUCTION. DRAWING MAY BE SCALED FOR PLANNING PURPOSES ONLY. ALL DIMENSIONS TO BE CHECKED ON SITE. COPYRIGHT RESERVED.

 

REV: A	BY: AG	DATE: 20.06.2024	DETAILS: Dimensions added
CHECKED BY: Checker	DATE: 20.06.2024		



architecture
planning
project management
interior design
graphics
www.colesarchitects.co.uk

1 Cobbs Court, High Street, Olney, Buckinghamshire MK46 5QN
t:01234 241758 e:proactive@colesarchitects.co.uk

PROJECT:
**Former Friends School
Fields Saffron Walden**

DRAWING TITLE:
**THE ASPEN - FLOOR
PLANS**

SCALE: 1 : 100 @A3 DATE: FEB 24 BY: AG

DRAWING NO: 23110 (D) 250 REVISION: A