



FRONT ELEVATION

1 : 100

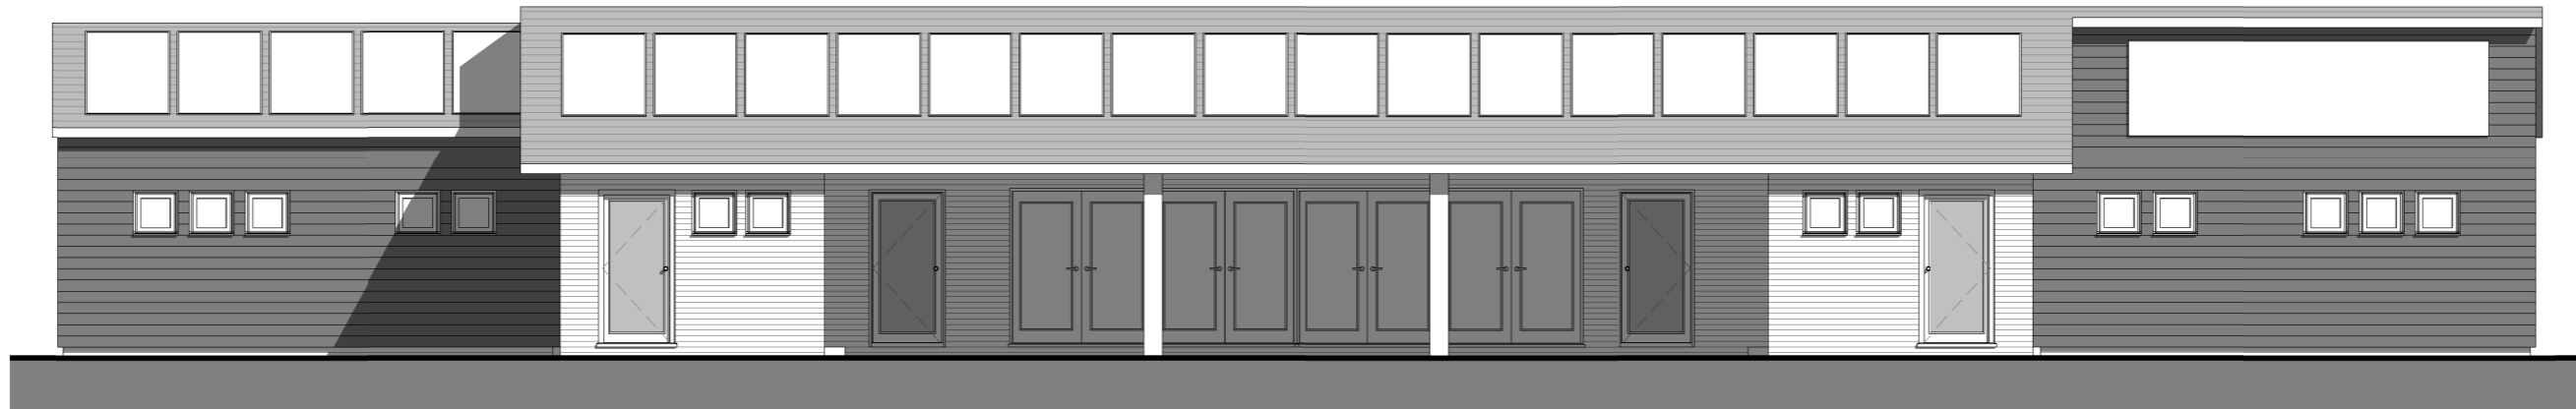


REAR ELEVATION

1 : 100

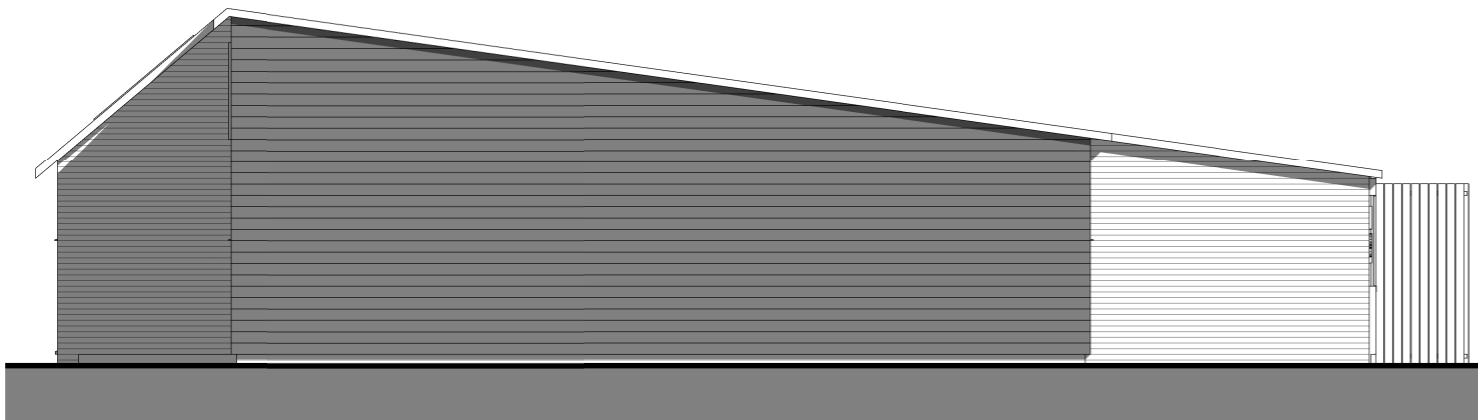


SIDE ELEVATION

1 : 100

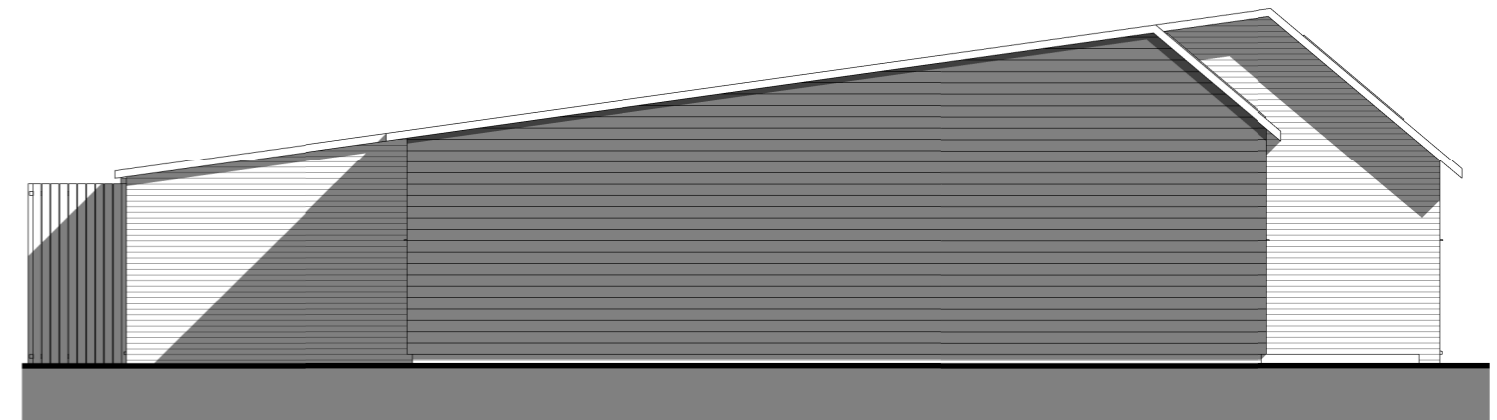

SIDE ELEVATION

1 : 100

 

Scale bar 1:100



architecture
 planning
 project management
 interior design
 graphics

www.colesarchitects.co.uk

NOTE: NO DIMENSIONS TO BE SCALED FOR CONSTRUCTION. DRAWING MAY BE SCALED FOR PLANNING PURPOSES ONLY. ALL DIMENSIONS TO BE CHECKED ON SITE. COPYRIGHT RESERVED.

A	AG	27.06.2024	Layout amended
REV:	BY:	DATE:	DETAILS:

CHECKED BY: Checker | DATE: 27.06.2024

PROJECT:
**Former Friends School
 Fields Saffron Walden**

CLIENT:

DRAWING TITLE:
ELEVATIONS PROPOSED

SCALE:	DATE:	BY:
1 : 100@A3	MAY 24	-

DRAWING NO:
23110 (D) 265

REVISION:
A