


APPENDIX 4

23110(D) 004C Proposed Site Plan

NOTES:
 NOTE: NO DIMENSIONS TO BE SCALED FOR CONSTRUCTION. DRAWINGS MAY BE SCALED FOR PLANNING PURPOSES ONLY. ALL DIMENSIONS TO BE CHECKED ON SITE. COPYRIGHT RESERVED.

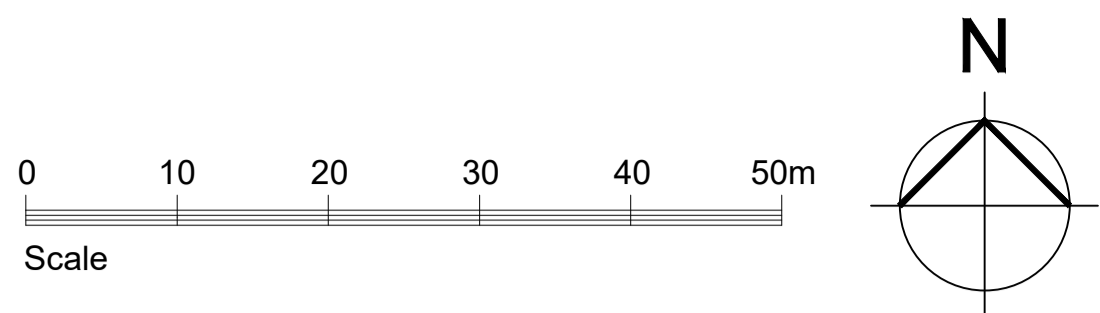

KEY
 Blue circled pict number denotes an affordable housing unit.

cc architects
 architecture
 planning
 project management
 interior design
 graphics
 www.ccaarchitects.co.uk
 Bark House, 2 High Street, Gray, Buckinghamshire MK45 4YF
 01234 241758 e: pro@ccaarchitects.co.uk

PROJECT: Walden School Saffron Walden
 DRAWING TITLE: Proposed Site Layout

SCALE: 1:500 (A0) DATE: June 2024 BY: JB

ISSUE STATUS:
 DESIGN B of Q CONSTRUCTION RECORD
 CHECKED BY: DATE:

DRAWING NO: 23110 (D) 004 REVISION: C

REV	BY	DATE	DETAILS
C	JB	27.06.24	Spot England updates.
B	JB	26.06.24	Engineering updates.
A	JB	18.06.24	Client updates.