


North Elevation

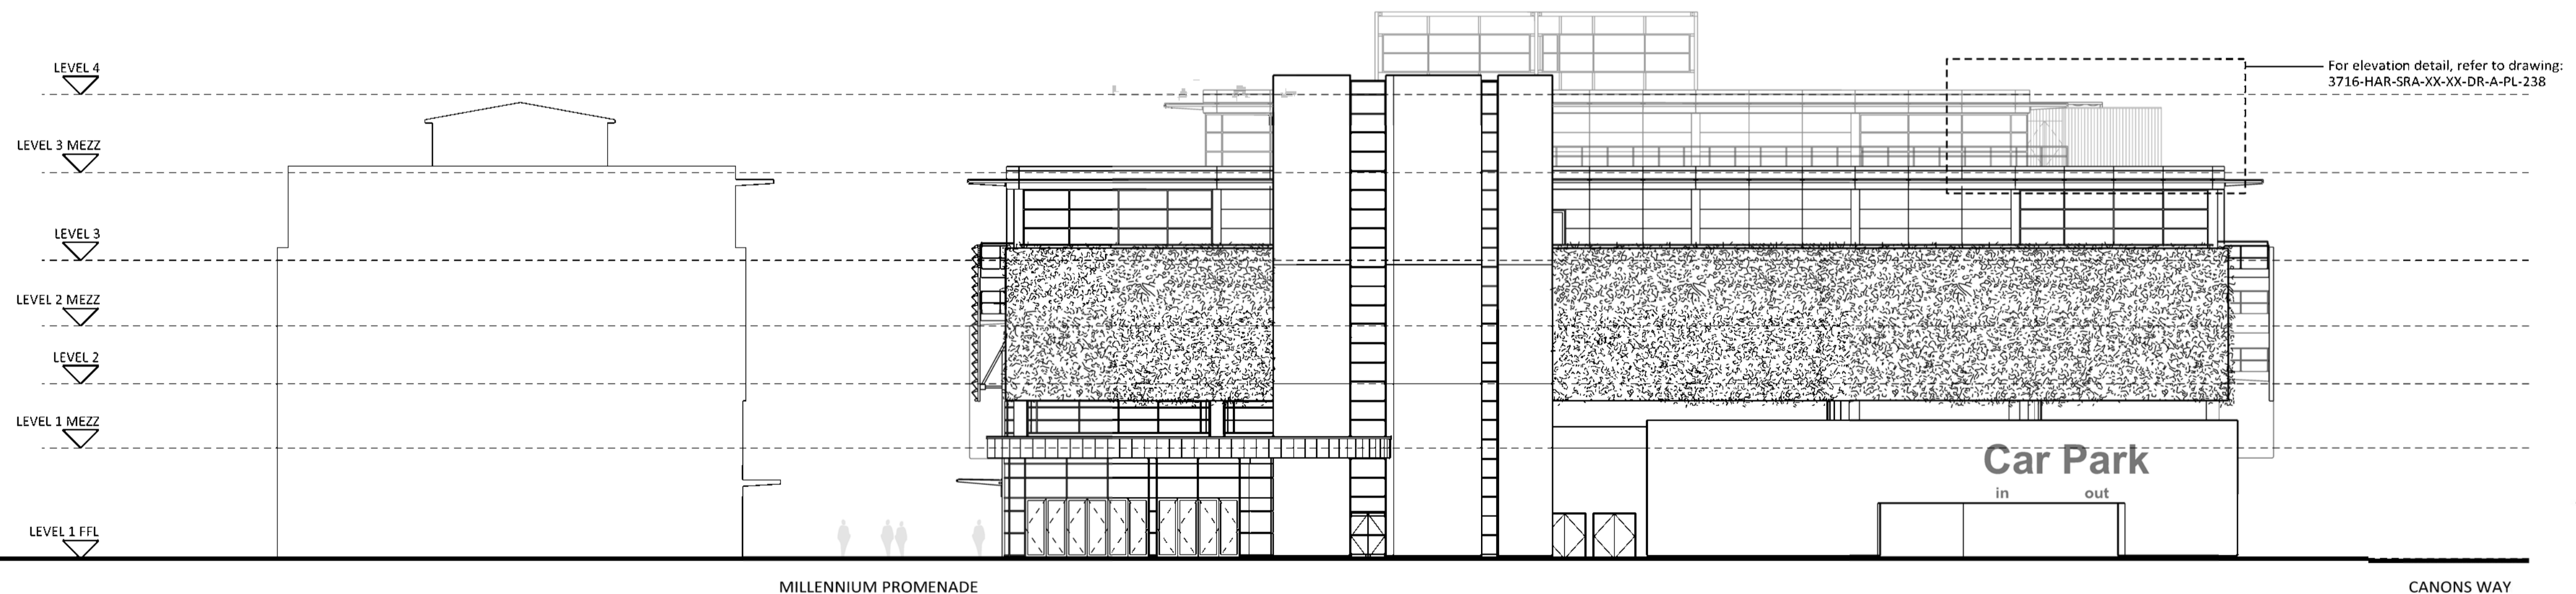


West Elevation

# HARBOUR VIEW BRISTOL

Drawing title	Amendments							
<b>West &amp; North Elevations</b>								
<b>Proposed</b>								
Drawing No.	Revision							
<b>3716-HAR-SRA-XX-XX-DR-A-PL-237</b>								
Project No.	Location	Originator	Phase	Special	Form	Disc	System	Number
GD		MR						
Drawn by	Checked by	A1 Scale	Date	Reason for Issue				
GD	MR	1:200	16/07/2024	PLANNING				

**SRA | ARCHITECTS**

 

Station House, Ashley Avenue Bath BA1 3DS | 01225 827444 | www.sra-architects.co.uk © (UK 2024) SRA Architects Ltd.

Notes:  
SRA ARCHITECTS has prepared this drawing for the client's use only. It is not to be used for any other purpose without the client's written consent. The client is responsible for ensuring that the drawing is used in accordance with the intended purpose. SRA ARCHITECTS does not accept liability for any loss or damage arising from the use of this drawing. The client is responsible for ensuring that the drawing is used in accordance with the intended purpose. SRA ARCHITECTS does not accept liability for any loss or damage arising from the use of this drawing.