


South Elevation

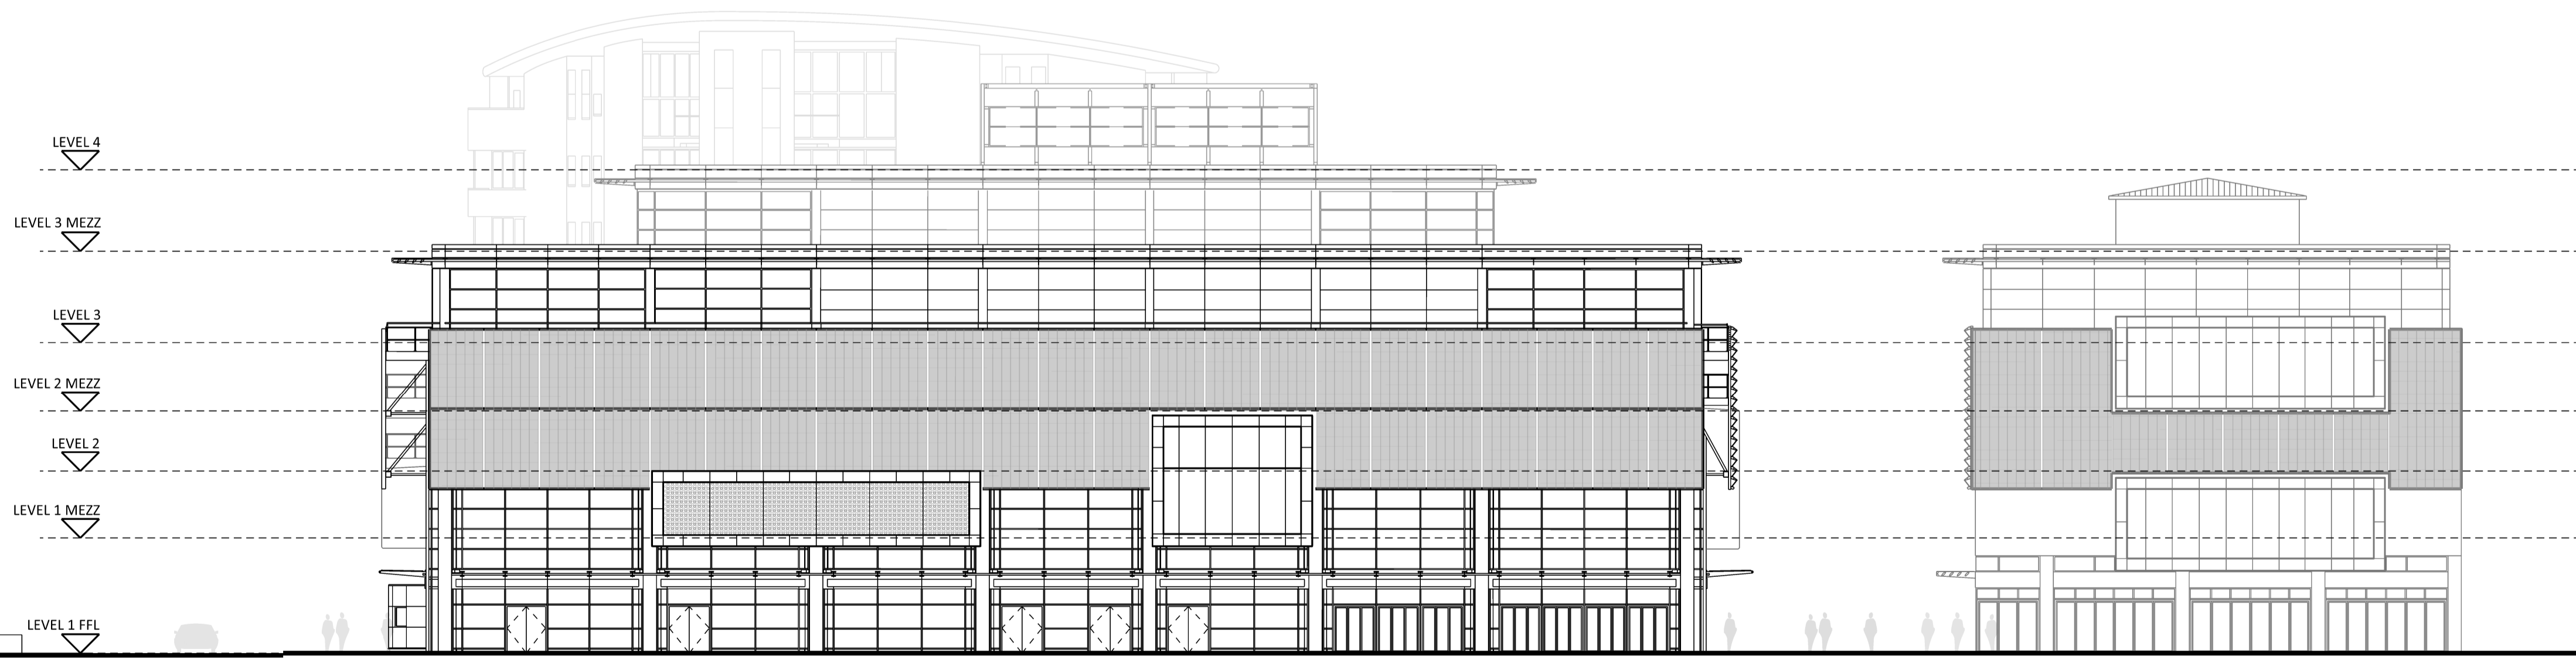

East Elevation

HARBOUR VIEW BRISTOL

Drawing title: **East & South Elevations Existing**

Drawing No.: **3716-HAR-SRA-XX-XX-DR-A-PL-215**

Project No.	Location	Originator	Purpose	Special	Form	Disc	System	Number	Date	Reason for Issue
GD		MR						1:200	21/06/2024	PLANNING

SRA | ARCHITECTS



Notes: SRA ARCHITECTS Ltd accepts no liability for use of this drawing by other parties other than the party for whom it was prepared, or for purposes other than those for which it was prepared. When the above drawing is issued in DWG format it is an uncontrolled version issued to enable the recipient to prepare their own documents/models/drawings for which they are solely responsible. It is based on background information current at the time of issue. SRA ARCHITECTS Ltd accepts no liability for any such alterations or additions to or discrepancies arising out of changes to such background information which occur to that information after it is issued by SRA ARCHITECTS Ltd. Responsibility is not accepted for errors made by others in scaling from this drawing.