


SIDE ELEVATION



SIDE ELEVATION

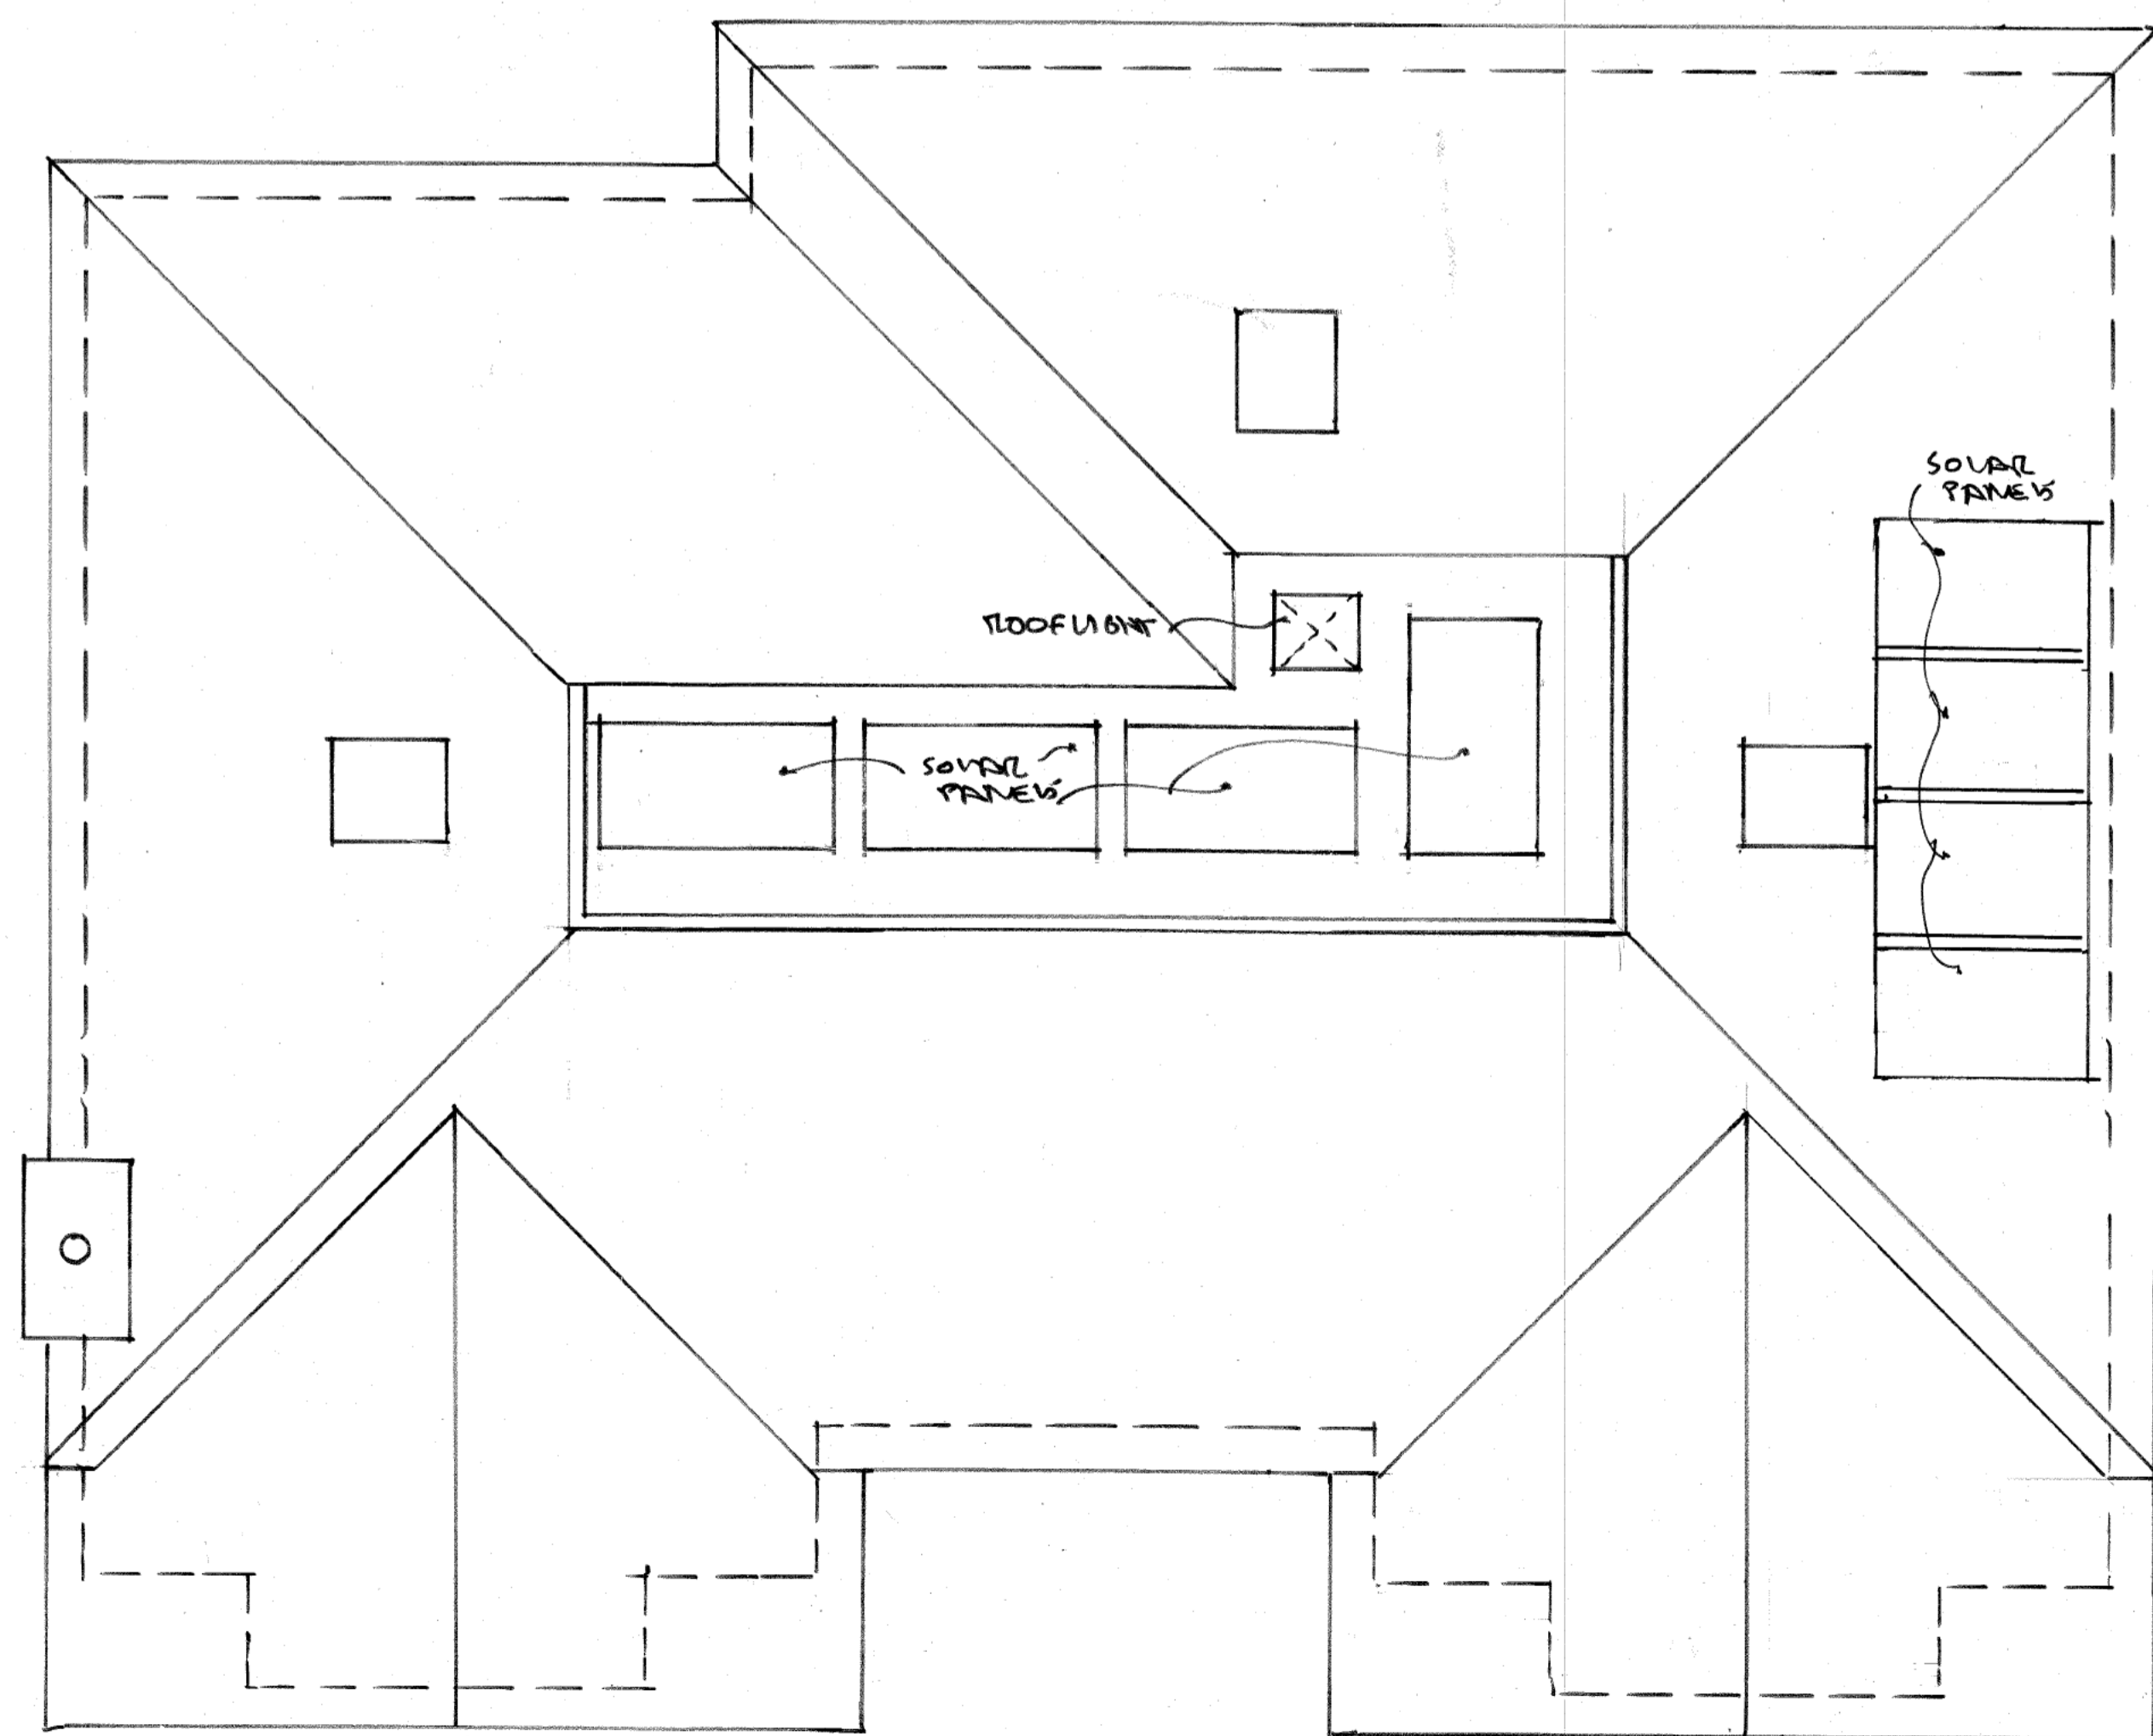

ROOF PLAN

Rev.	Date	Comments.
Howard Pease Architects Old Batford Mill, Lower Luton Road, Harpenden, Hertfordshire, AL5 5BZ		
Client: MR & MRS FRANZMANN		
Project: 1 WESTFIELD ROAD HARPENDEN		
Title: PLANS & ELEVATIONS		
Scale: 1:50		Date: MAY 2013
Drawing No. FWR/2013/02		Revision: