



REAR ELEVATION

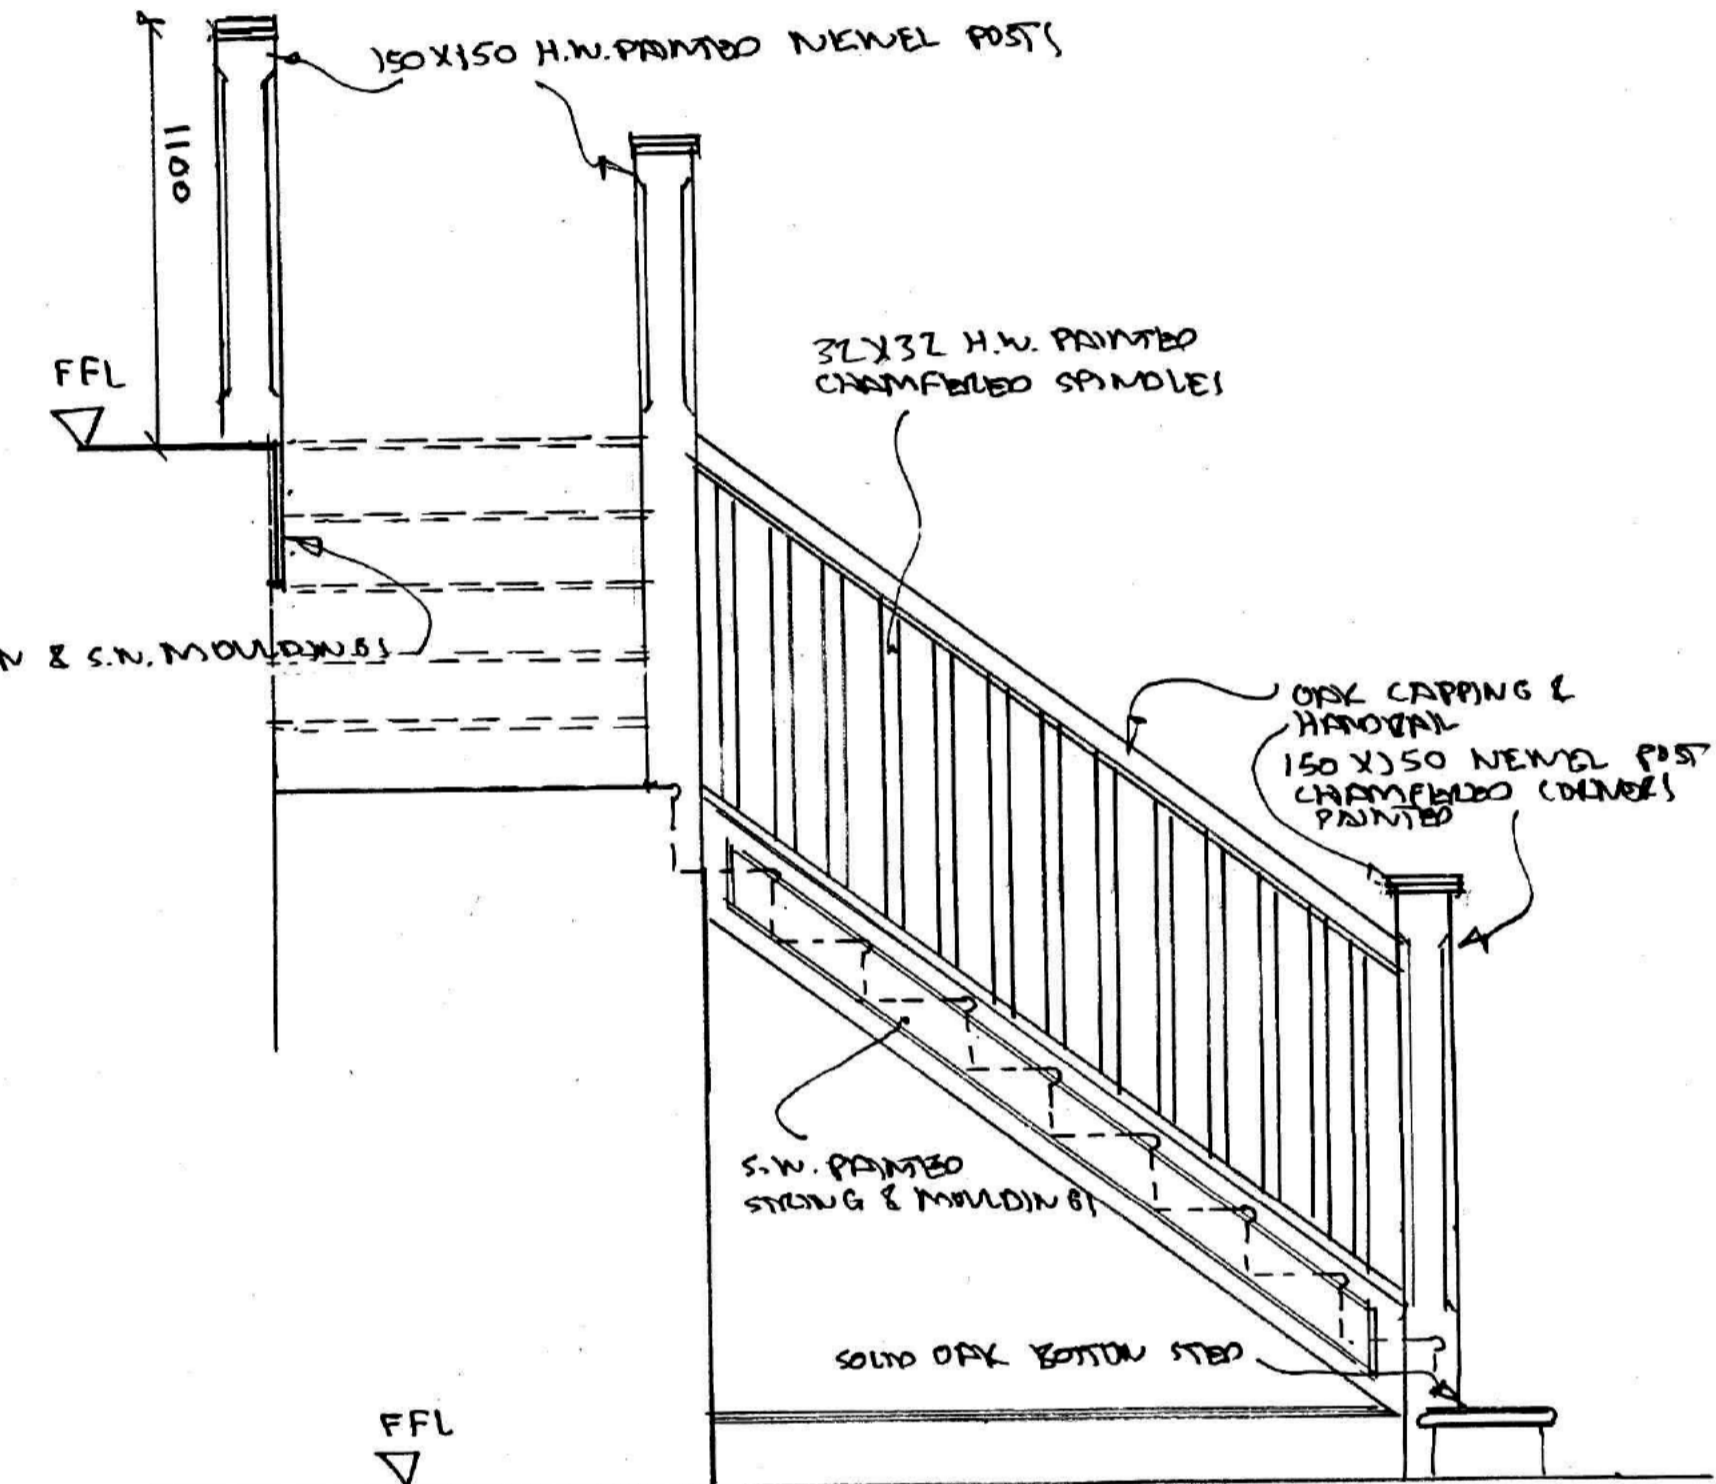


ELEVATION R 1:10

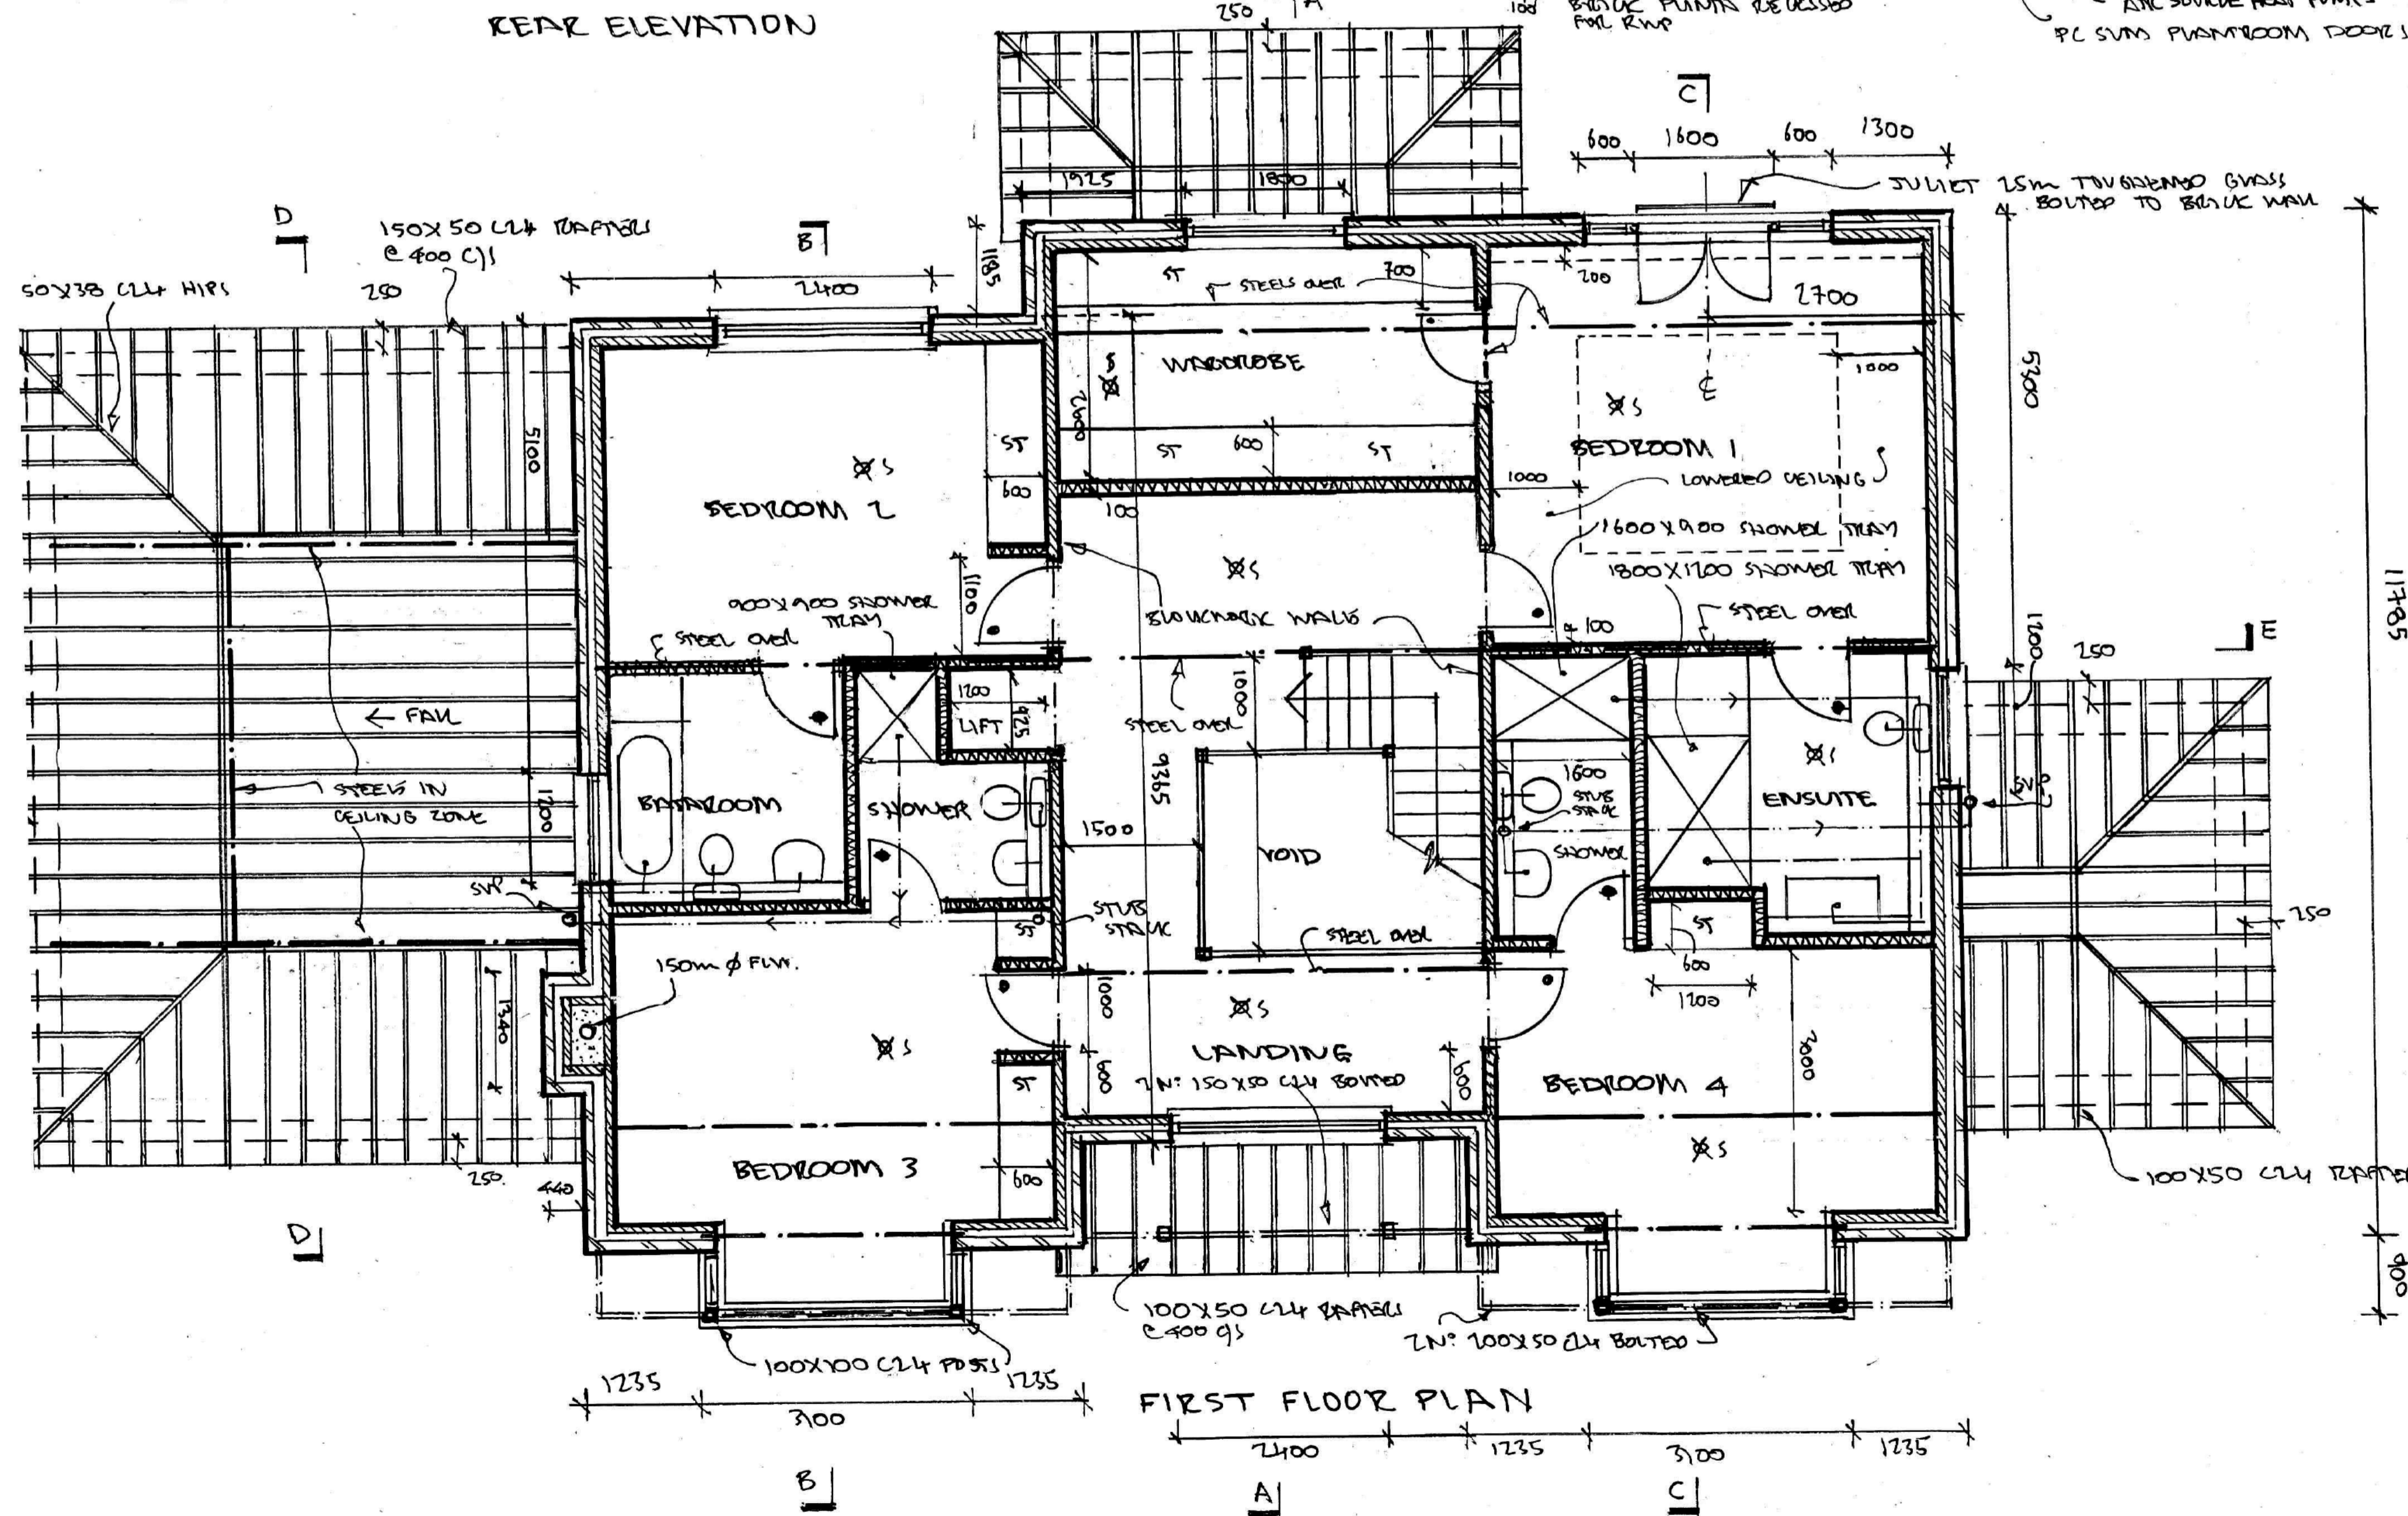

FIRST FLOOR PLAN

NOTES:

- INTERNAL DOORS
- 838x1981 SOLID DOOR PC SUM £150 PER DOOR
- \* 838x1981 GLAZED DOOR PC SUM £400 PER DOOR
- ALUM £40 PER DOOR END TRANSMOM ONLY
- ✓ INCLINATED MAIN CONNECTED SMOKE
- ✓ & HEAT DETECTOR!
- ALL WIP TO RUN TO 2m. SORCEWAYS
- 5m FROM BUILDING

 

D	June 23	Updated
C	July 13	Update
B	June 23	8 Reg notes added.
Rev.	Date	Comments.
<p><b>Howard Pease Architects</b>          Old Batford Mill,          Lower Luton Road,          Harpenden,          Hertfordshire,          AL5 5BZ</p>		
Client: MRL & MRS. PEARLMANN		
Project: 1 WHEATFIELD ROAD HARPENDEN		
Title: PLANS & ELEVATIONS		
Scale: 1:50	Date: MAY 2013	
Drawing No. FWR/1013/03	Revision: D	