



FIRST FLOOR




FRONT ELEVATION

 

SIDE ELEVATION

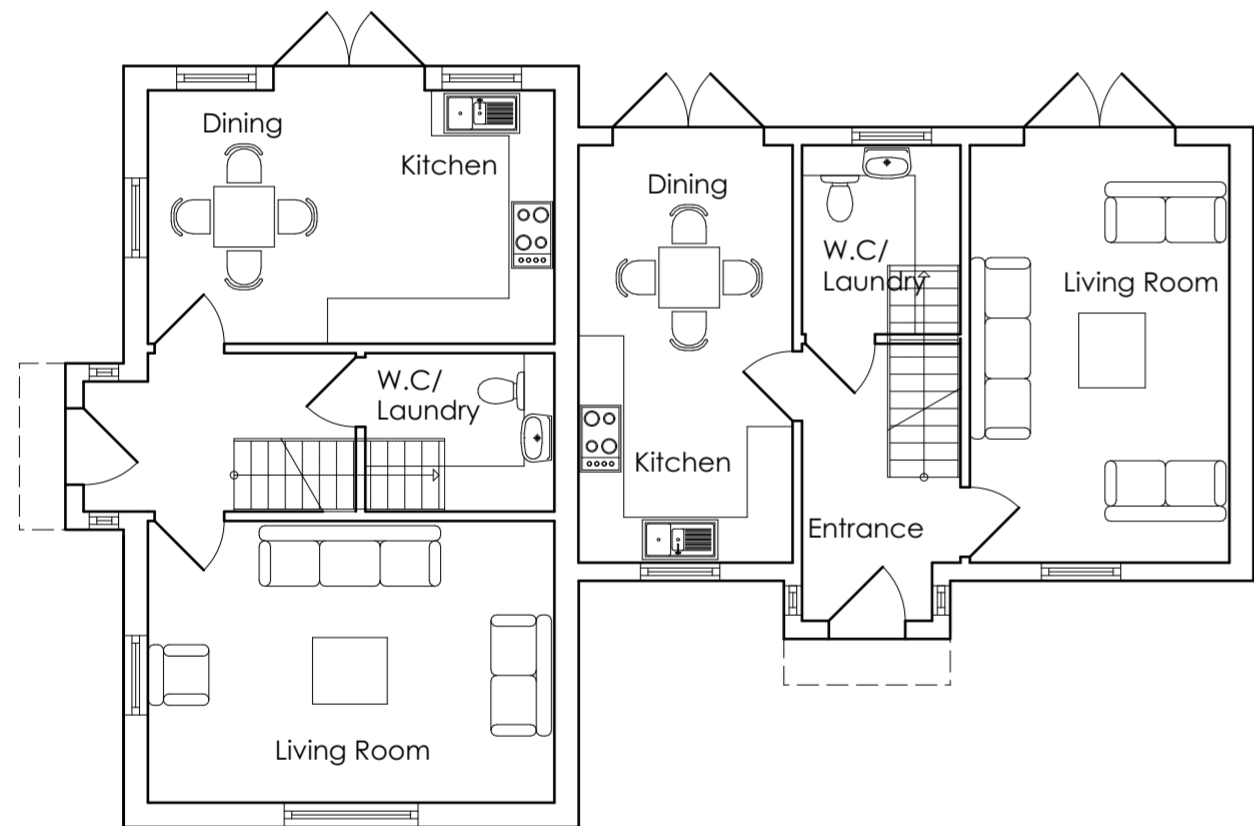


GROUND FLOOR

 

REAR ELEVATION



SIDE ELEVATION

 

Scale 1:100

Issue	Description	Date
-	Planning issue	11/04/2024



Project name: <b>Land East of Ugley Village Hall, Ugley</b>			
Drawing title: <b>Plots 1 and 2 Plans and Elevations</b>			
Scale: <b>1:100</b>	Date: <b>12/04/2024</b>	Drawing no: <b>596 x PL01</b>	
Paper: <b>A2 Paper</b>	Drawn: <b>SIG</b>		

All dimensions are in millimeters unless otherwise stated. Do not scale from this drawing. If in doubt, ask.