


First Floor



Ground Floor

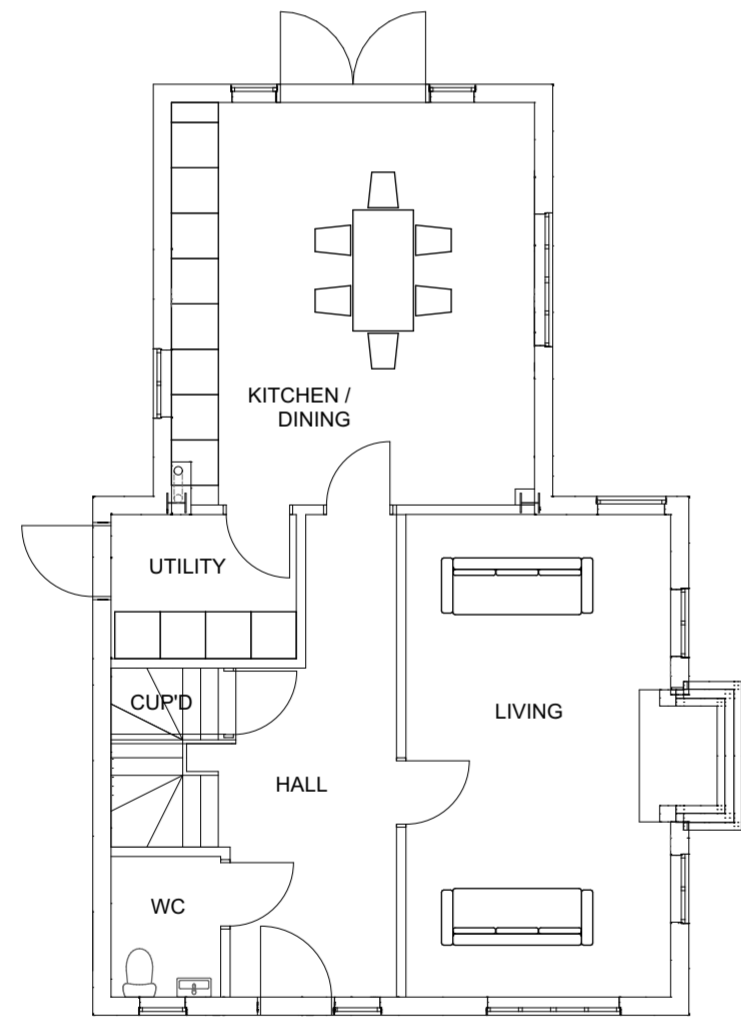

Front Elevation




Side Elevation



Rear Elevation



Side Elevation

 

Plot 9 as drawn
Plot 8 handed

| Issue | Description | Date |
|-------|----------------|------------|
| - | Planning issue | 11/04/2024 |
| | | |
| | | |

Pelham Structures
LIMITED

Unit 3, Bricks Yard, Butts Green, Clavering, Essex CB11 4RT.
Tel: 01799 551261, Fax: 01799 551294, Email: info@pelham-structures.co.uk

| | | |
|--|----------------------------|----------------------------------|
| Project name: Land East of Ugley Village Hall, Ugley | | |
| Drawing title: Plots 8 and 9 Plans and Elevations | | |
| Scale: 1:100 | Date: 12/04/2024 | Drawing no: 596 x PL08 |
| Paper: A2 Paper | Drawn: SJG | |

All dimensions are in millimeters unless otherwise stated. Do not scale from this drawing. If in doubt, ask.