


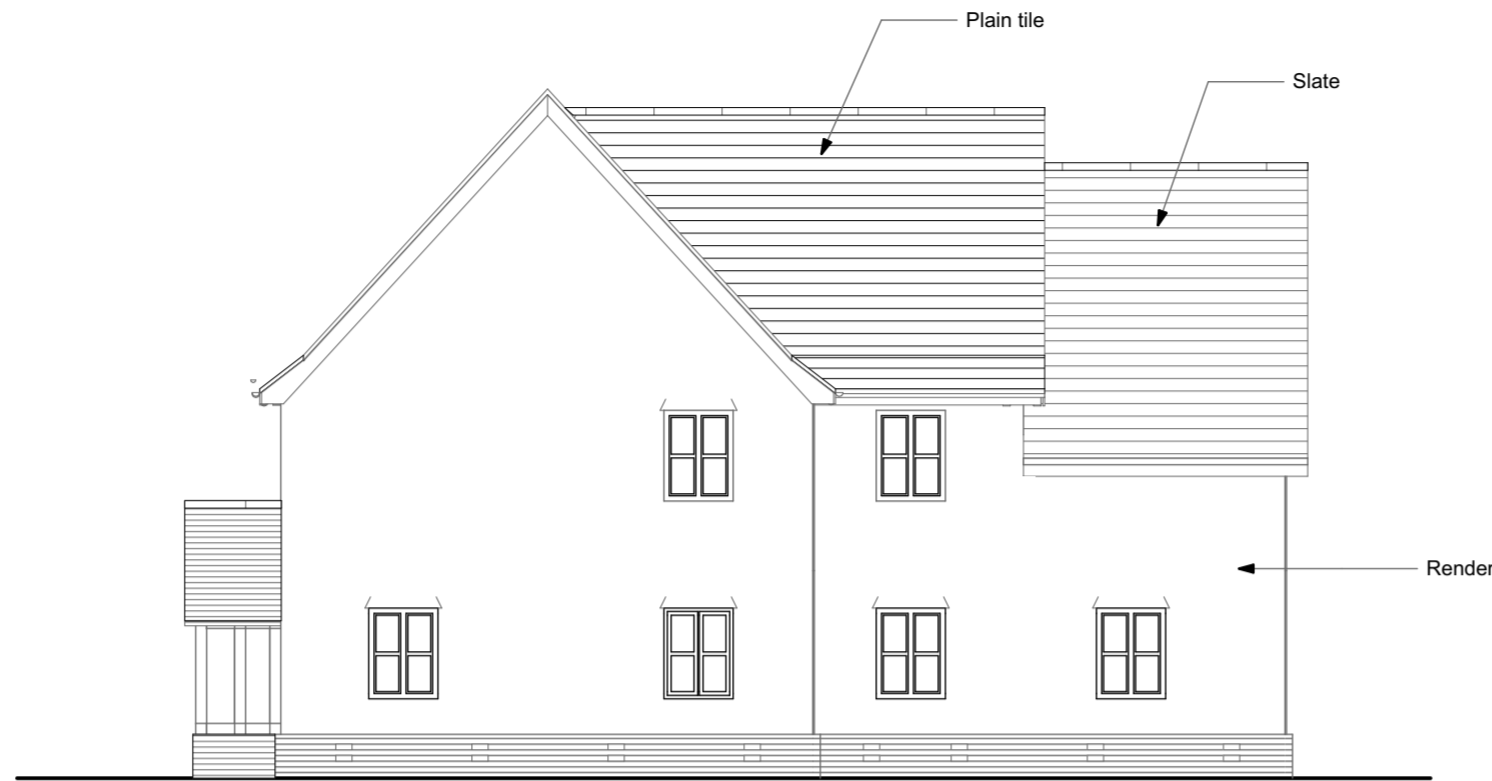


Front Elevation




Side Elevation



Side Elevation

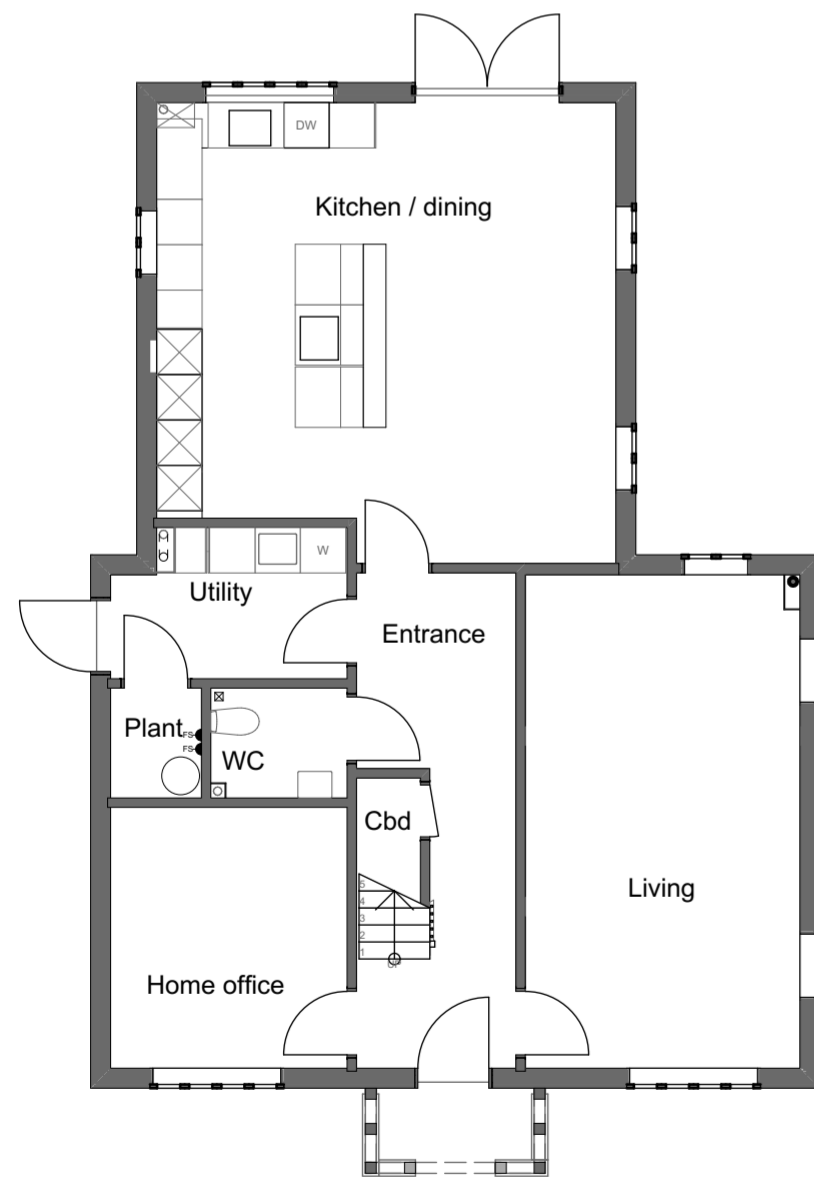


Ground Floor

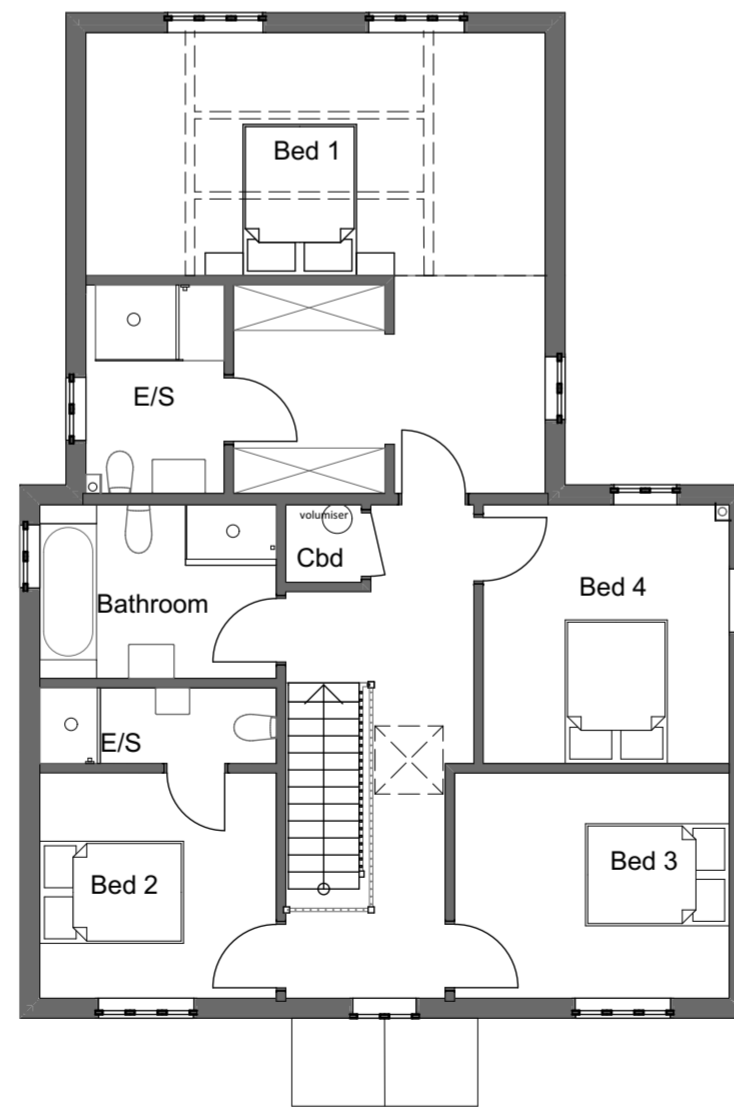

First Floor



Rear Elevation

 

Plot 10 and 11 as drawn
Plot 12 handed

Issue	Description	Date
-	Planning issue	11/04/2024



Project name: Land East of Ugley Village Hall, Ugley		
Drawing title: Plots 10 -12 Plans and Elevations		
Scale: 1:100	Date: 12/04/2024	Drawing no:
Paper: A2 Paper	Drawn: SJG	596 x PL10
All dimensions are in millimeters unless otherwise stated. Do not scale from this drawing. If in doubt, ask.		