





1: 100 FRONT ELEVATION

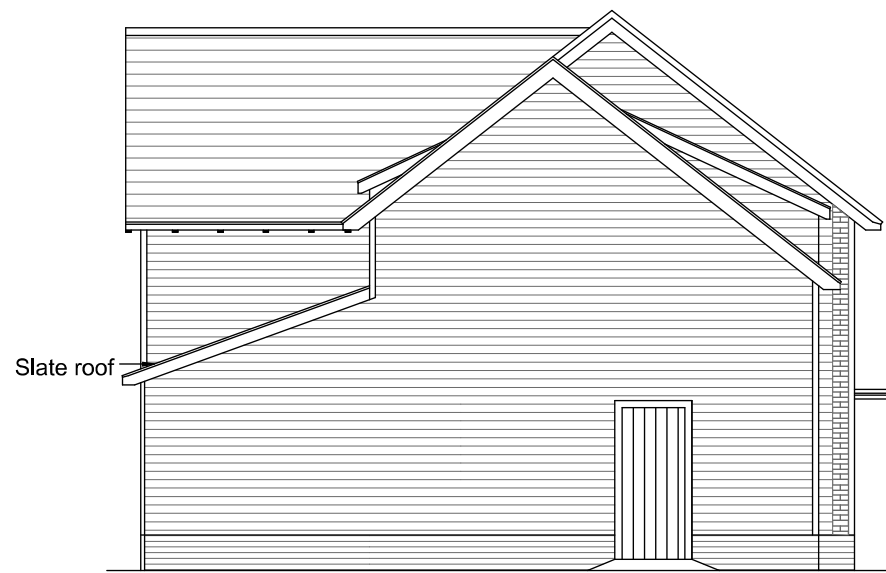


1: 100 FLANK ELEVATION




1: 100 REAR ELEVATION

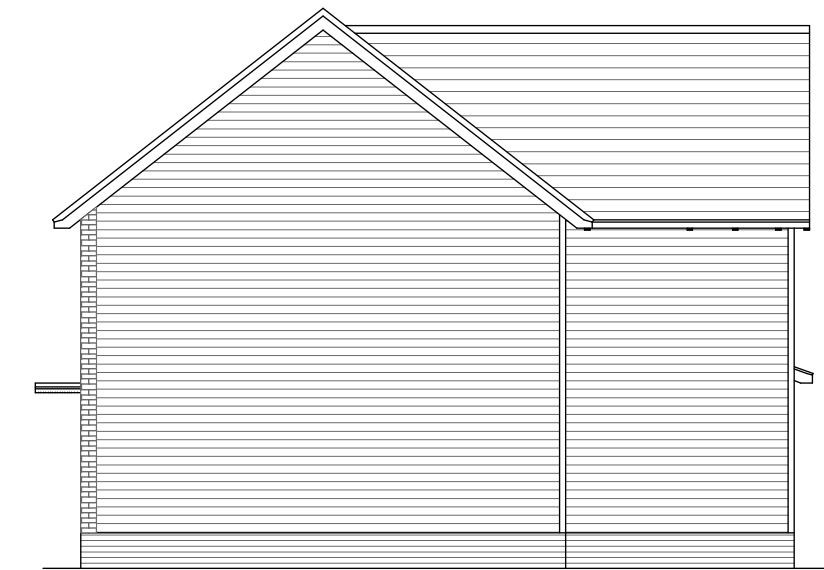


1: 100 FLANK ELEVATION

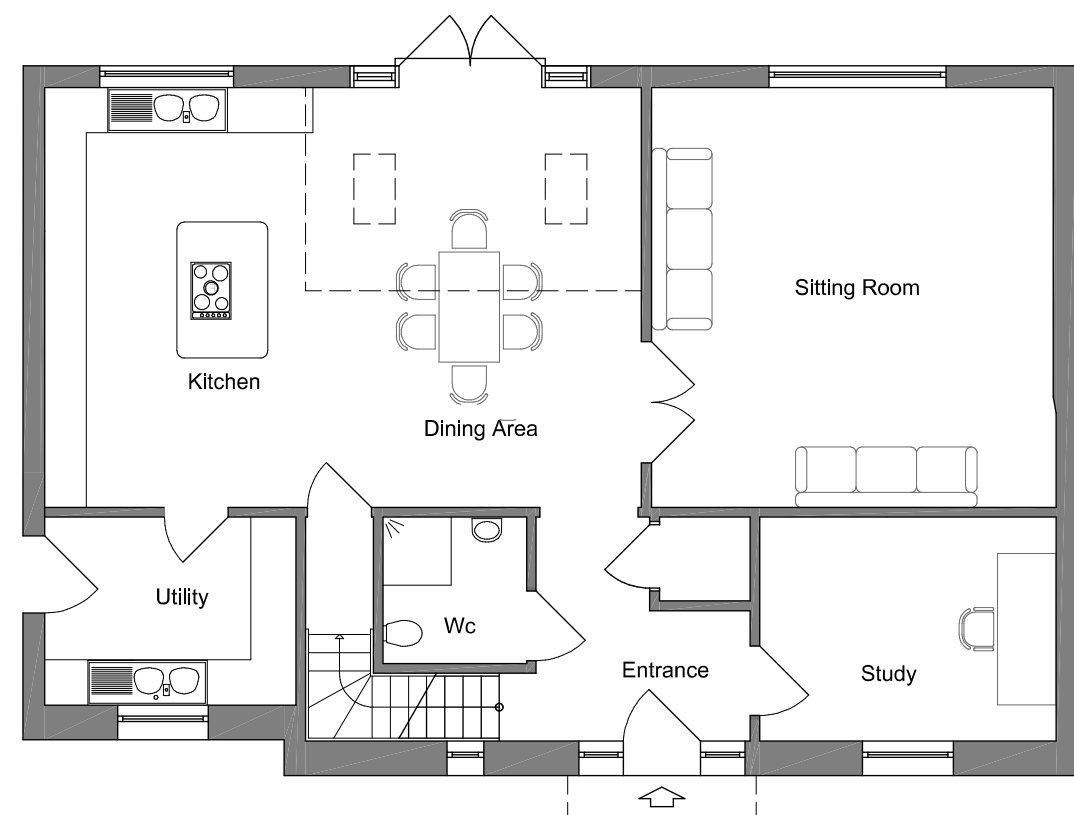

1:100 GROUND FLOOR LAYOUT

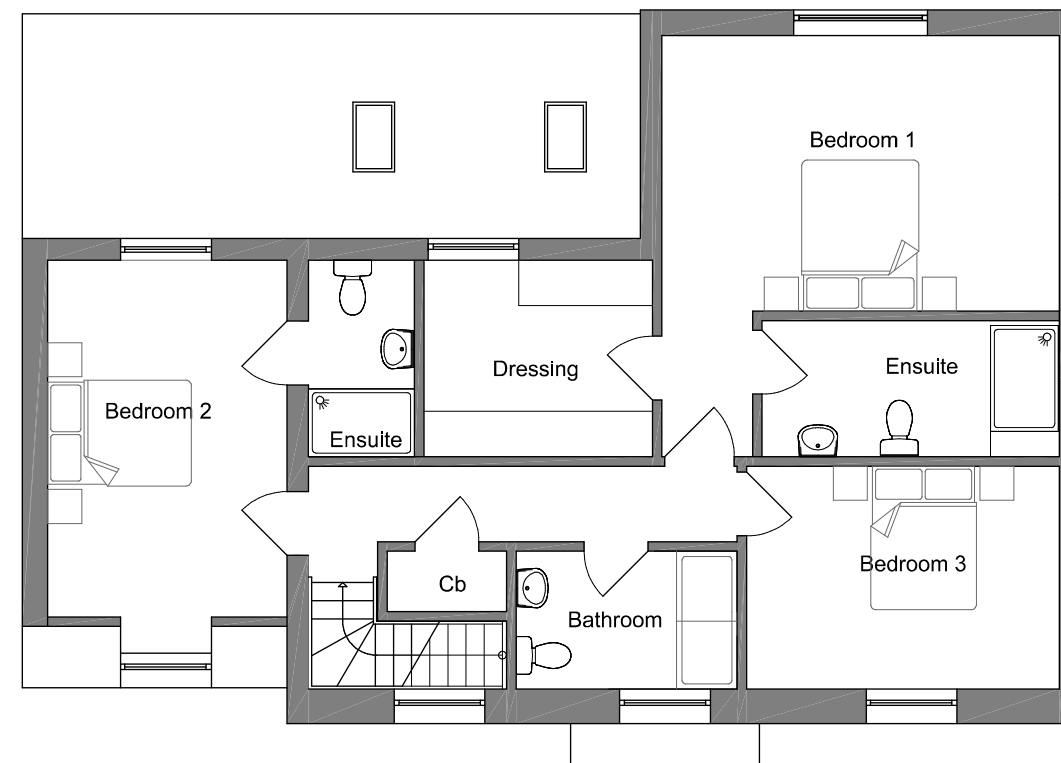

1:100 FIRST FLOOR LAYOUT

 

Scale 1:100

Issue	Description	Date
-	Planning issue	11/04/2024



Project name:			Land East of Ugley Village Hall, Ugley
Drawing title:			Plot 15 Plans and Elevations
Scale:	1:100	Date:	12/04/2024
Paper:	A2 Paper	Drawn:	SJG
Drawing no:			596 x PL15

All dimensions are in millimeters unless otherwise stated. Do not scale from this drawing. If in doubt, ask.