



PLOT 7

FRONT / FLANK ELEVATION



Scale Bar




PLOT 6

FRONT ELEVATION




REAR ELEVATION

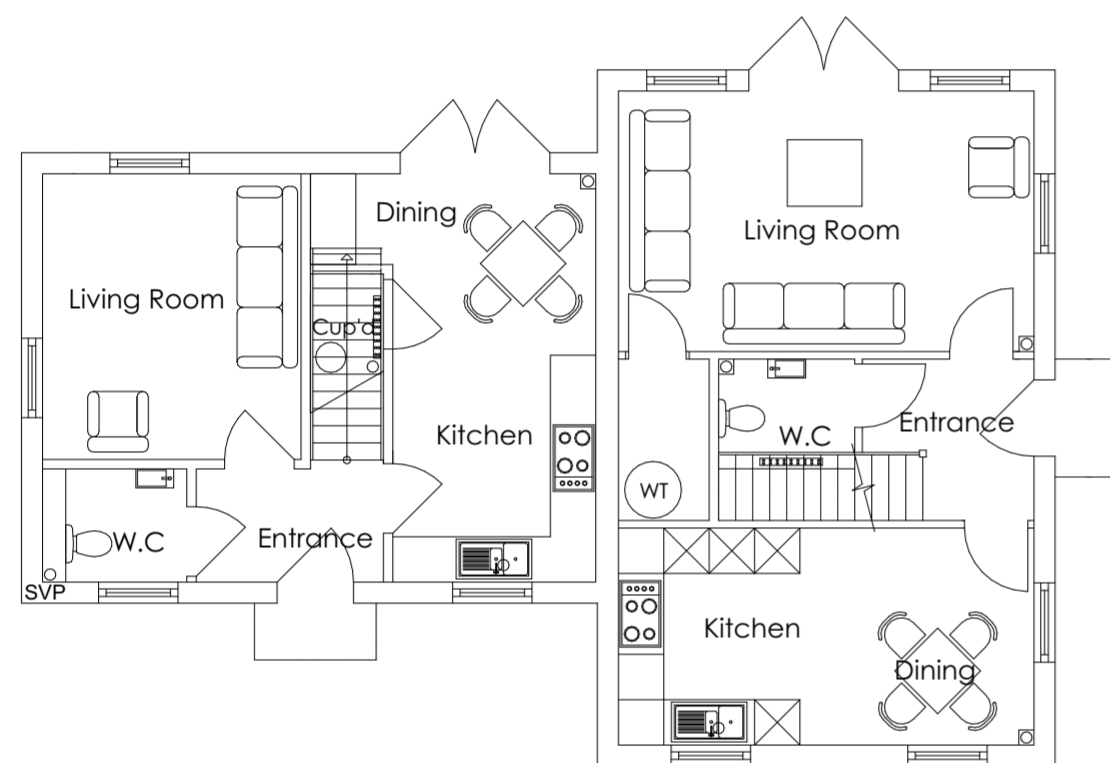


GROUND FLOOR




Scale Bar

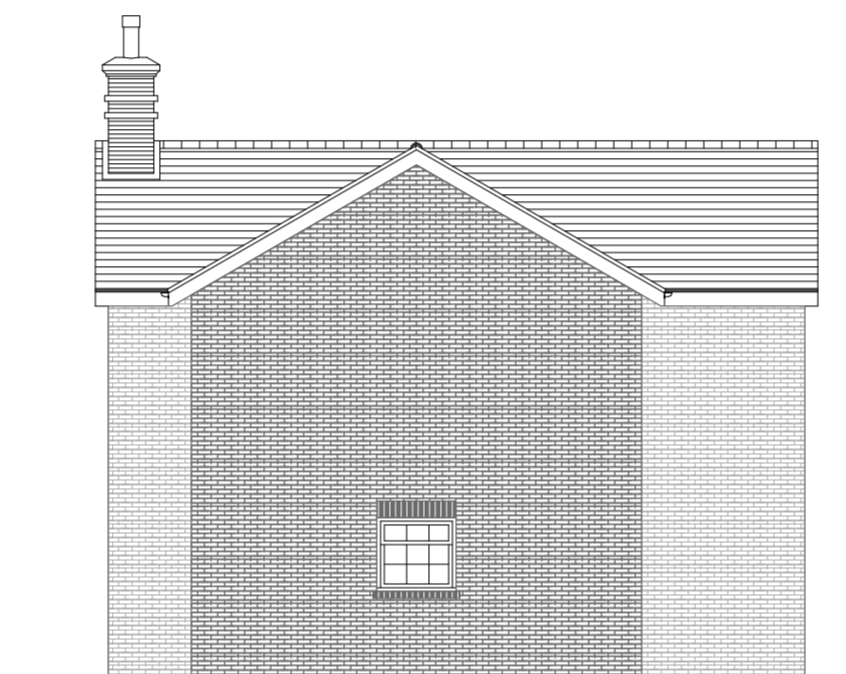

FLANK ELEVATION

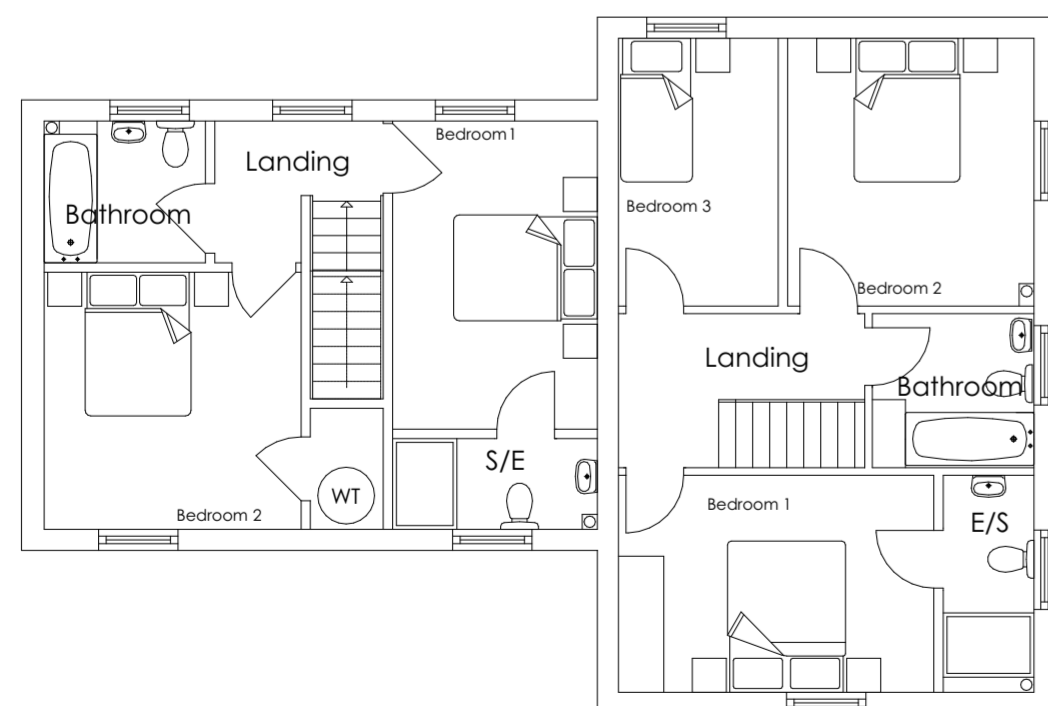

FIRST FLOOR

 

Scale 1:100

Issue	Description	Date
-	Planning issue	11/04/2024



Project name:				Land East of Ugley Village Hall, Ugley	
Drawing title:				Plots 6 and 7 Plans and Elevations	
Scale:	1:100	Date:	12/04/2024	Drawing no:	596 x PL06
Paper:	A2 Paper	Drawn:	SJG		

All dimensions are in millimeters unless otherwise stated. Do not scale from this drawing. If in doubt, ask.