




FRONT ELEVATION

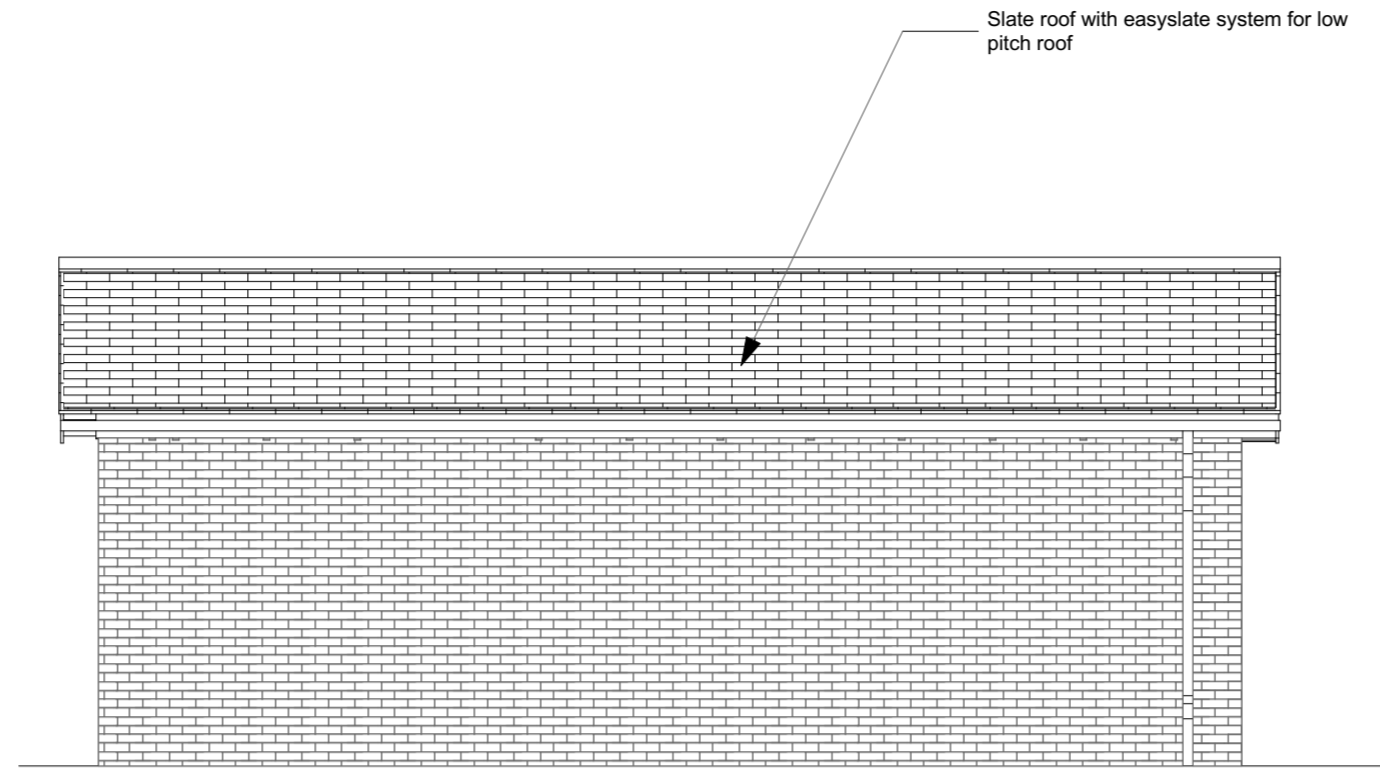


SIDE ELEVATION

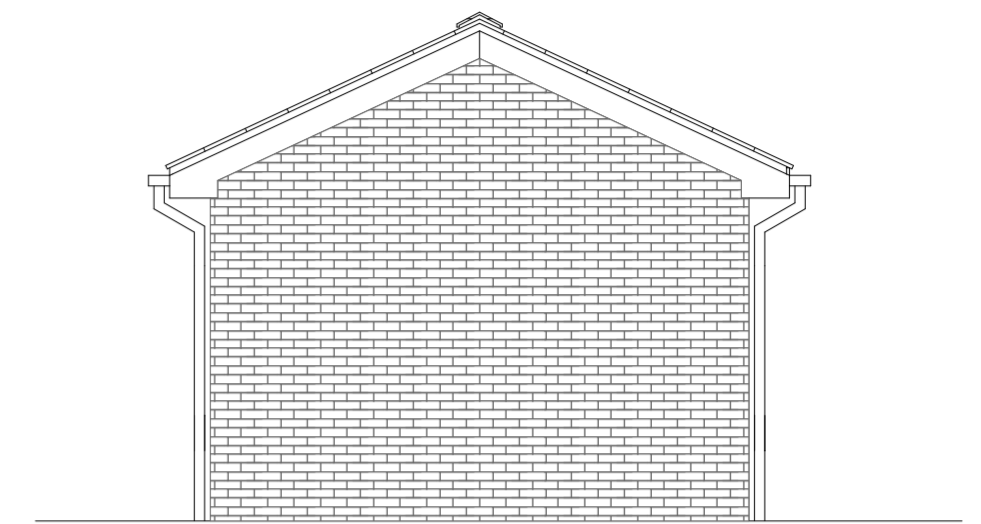


REAR ELEVATION

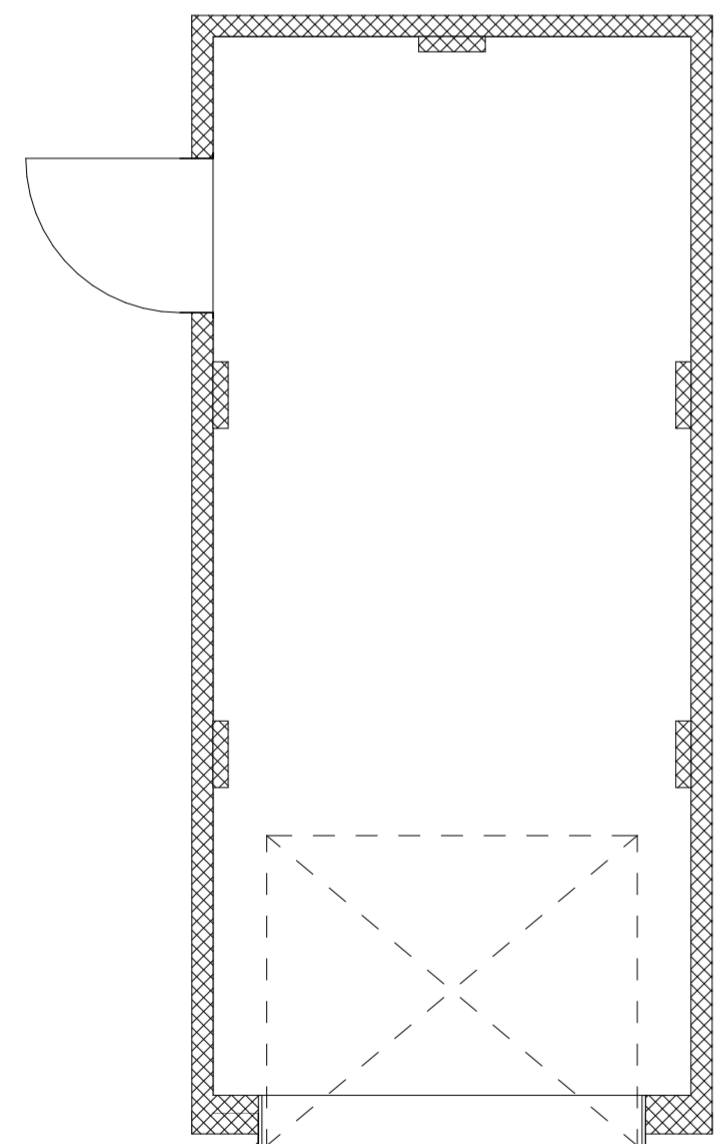

GROUND FLOOR PLAN

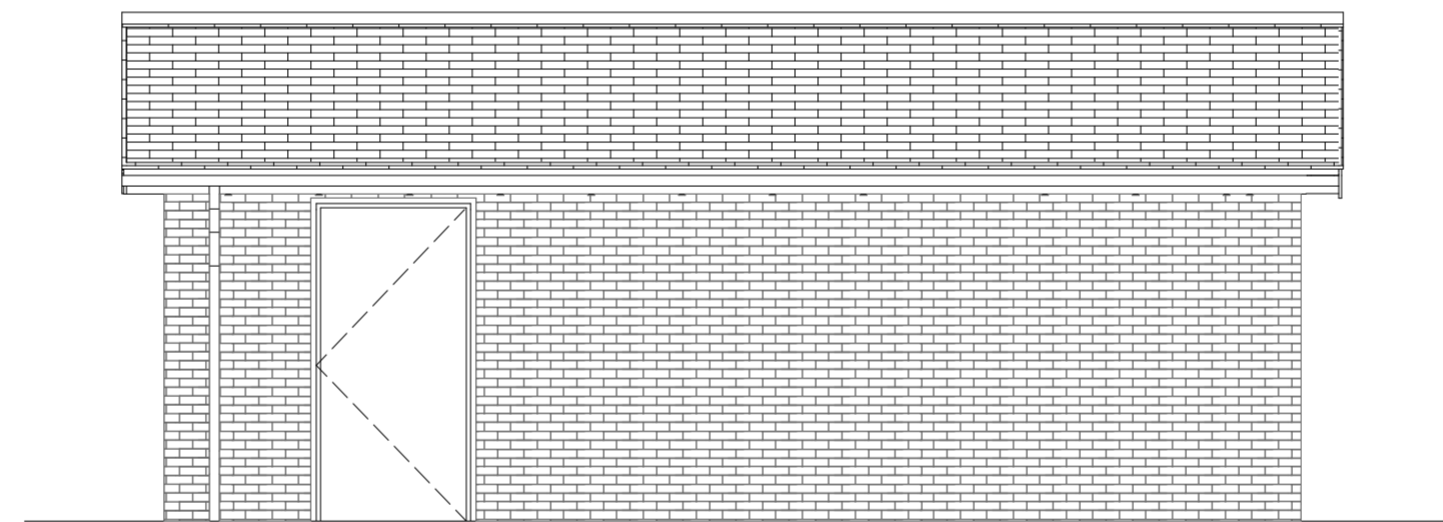

SIDE ELEVATION

 

PLOT 12 & 13 AS DRAWN
PLOT 10, 11, 15 & 16 HANDED

Issue	Description	Date
-	Preliminary issue	14/09/2023
A	Planning issue	12/04/2024



Project name:			Land East of Ugley Village Hall, Ugley
Drawing title:			Single Garage
Scale:	1:50	Date:	12/04/2024
Paper:	A2 Paper	Drawn:	SJG
			Drawing no: 596 x PL17

All dimensions are in millimeters unless otherwise stated. Do not scale from this drawing. If in doubt, ask.