




FRONT ELEVATION

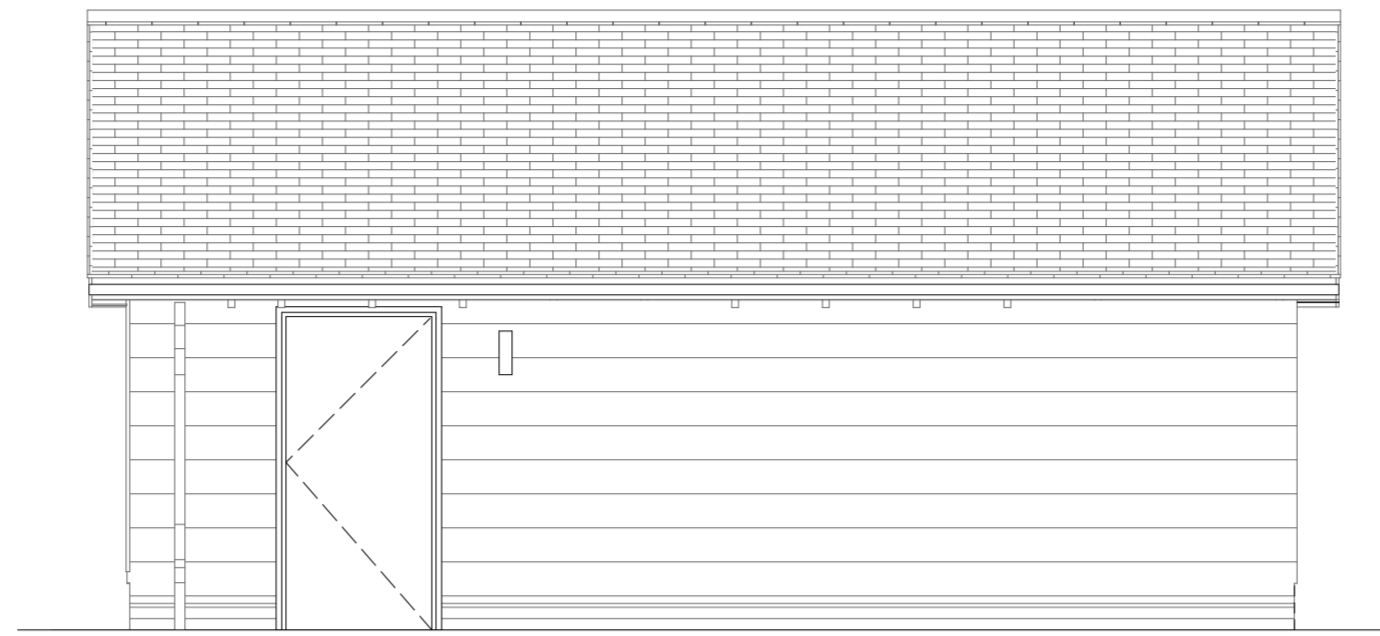


SIDE ELEVATION

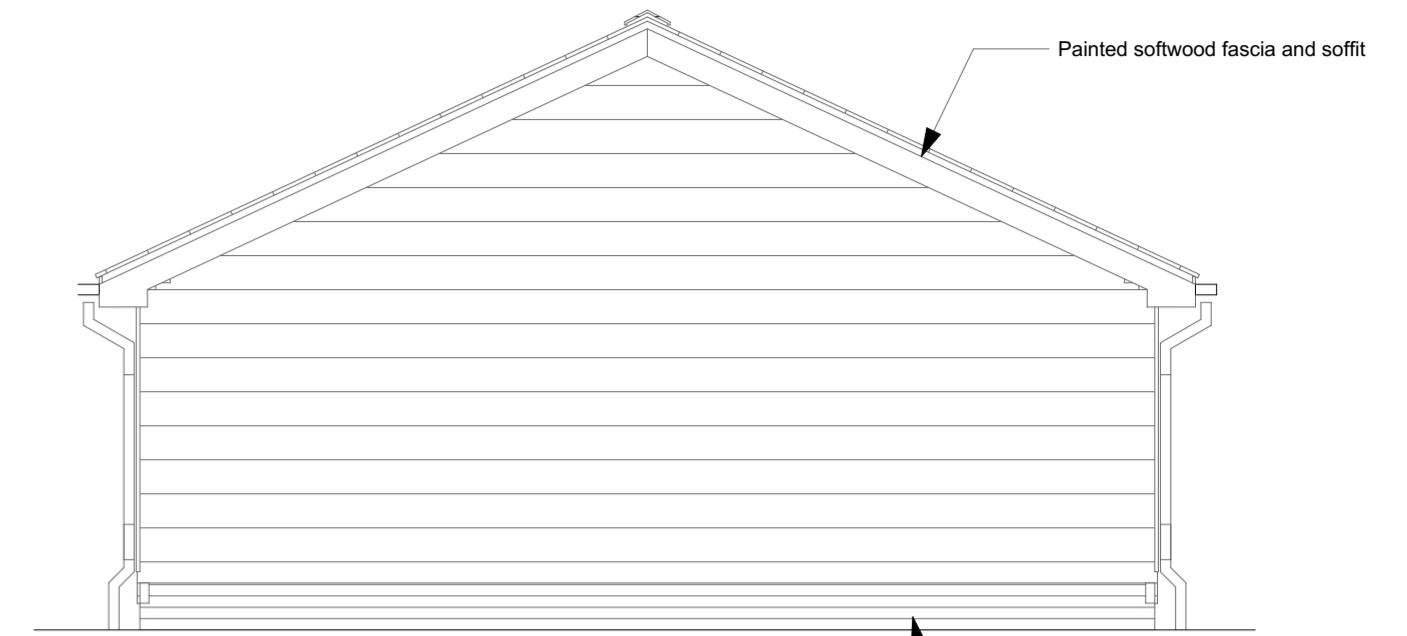

REAR ELEVATION

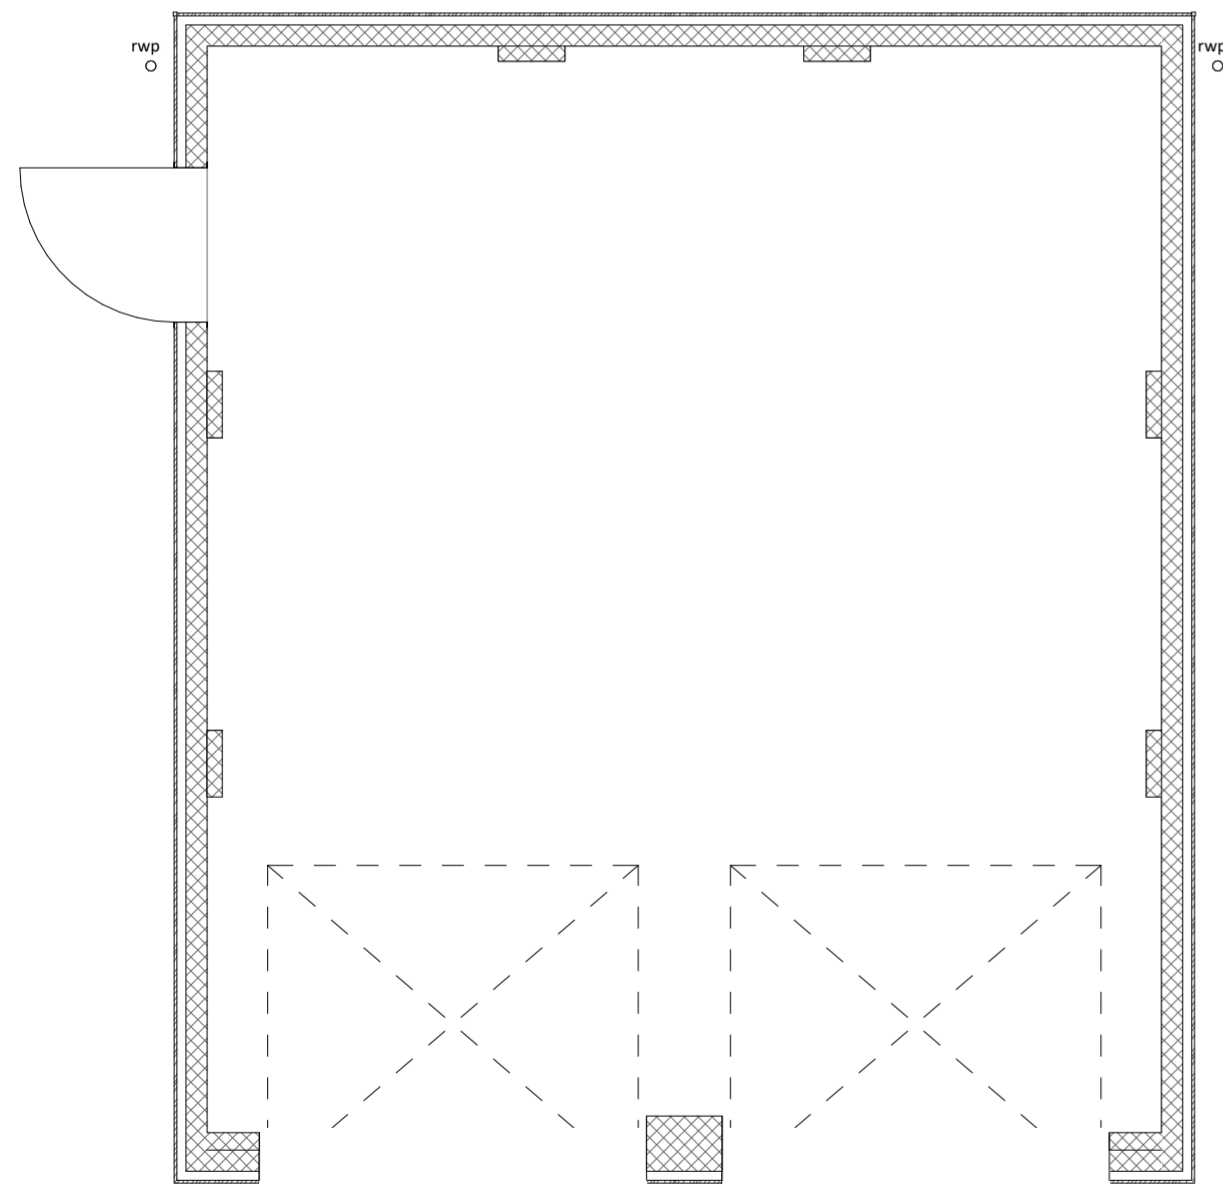

GROUND FLOOR PLAN

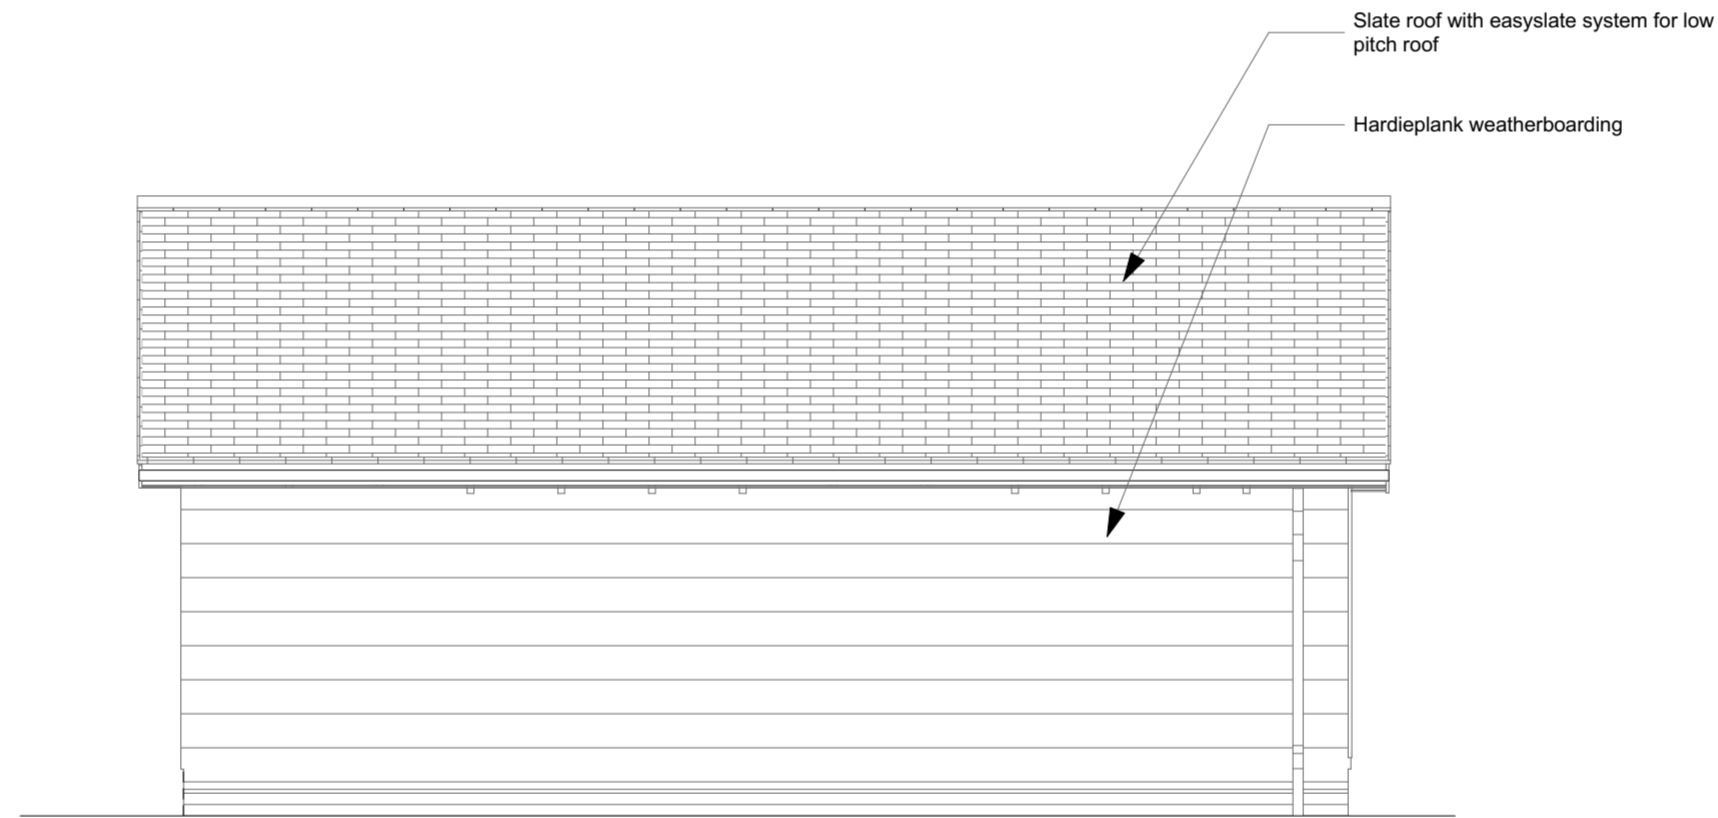

SIDE ELEVATION



PLOT 11 AS DRAWN
PLOT 7, 8 & 9 HANDED

Issue	Description	Date
-	Preliminary issue	14/09/2023
A	Planning issue	12/04/2024



Project name:			Land East of Ugley Village Hall, Ugley
Drawing title:			Double Garage
Scale:	1:50	Date:	12/04/2024
Paper:	A2 Paper	Drawn:	SJG
Drawing no.:			596 x PL18

All dimensions are in millimeters unless otherwise stated. Do not scale from this drawing. If in doubt, ask.