





ROOF PLAN

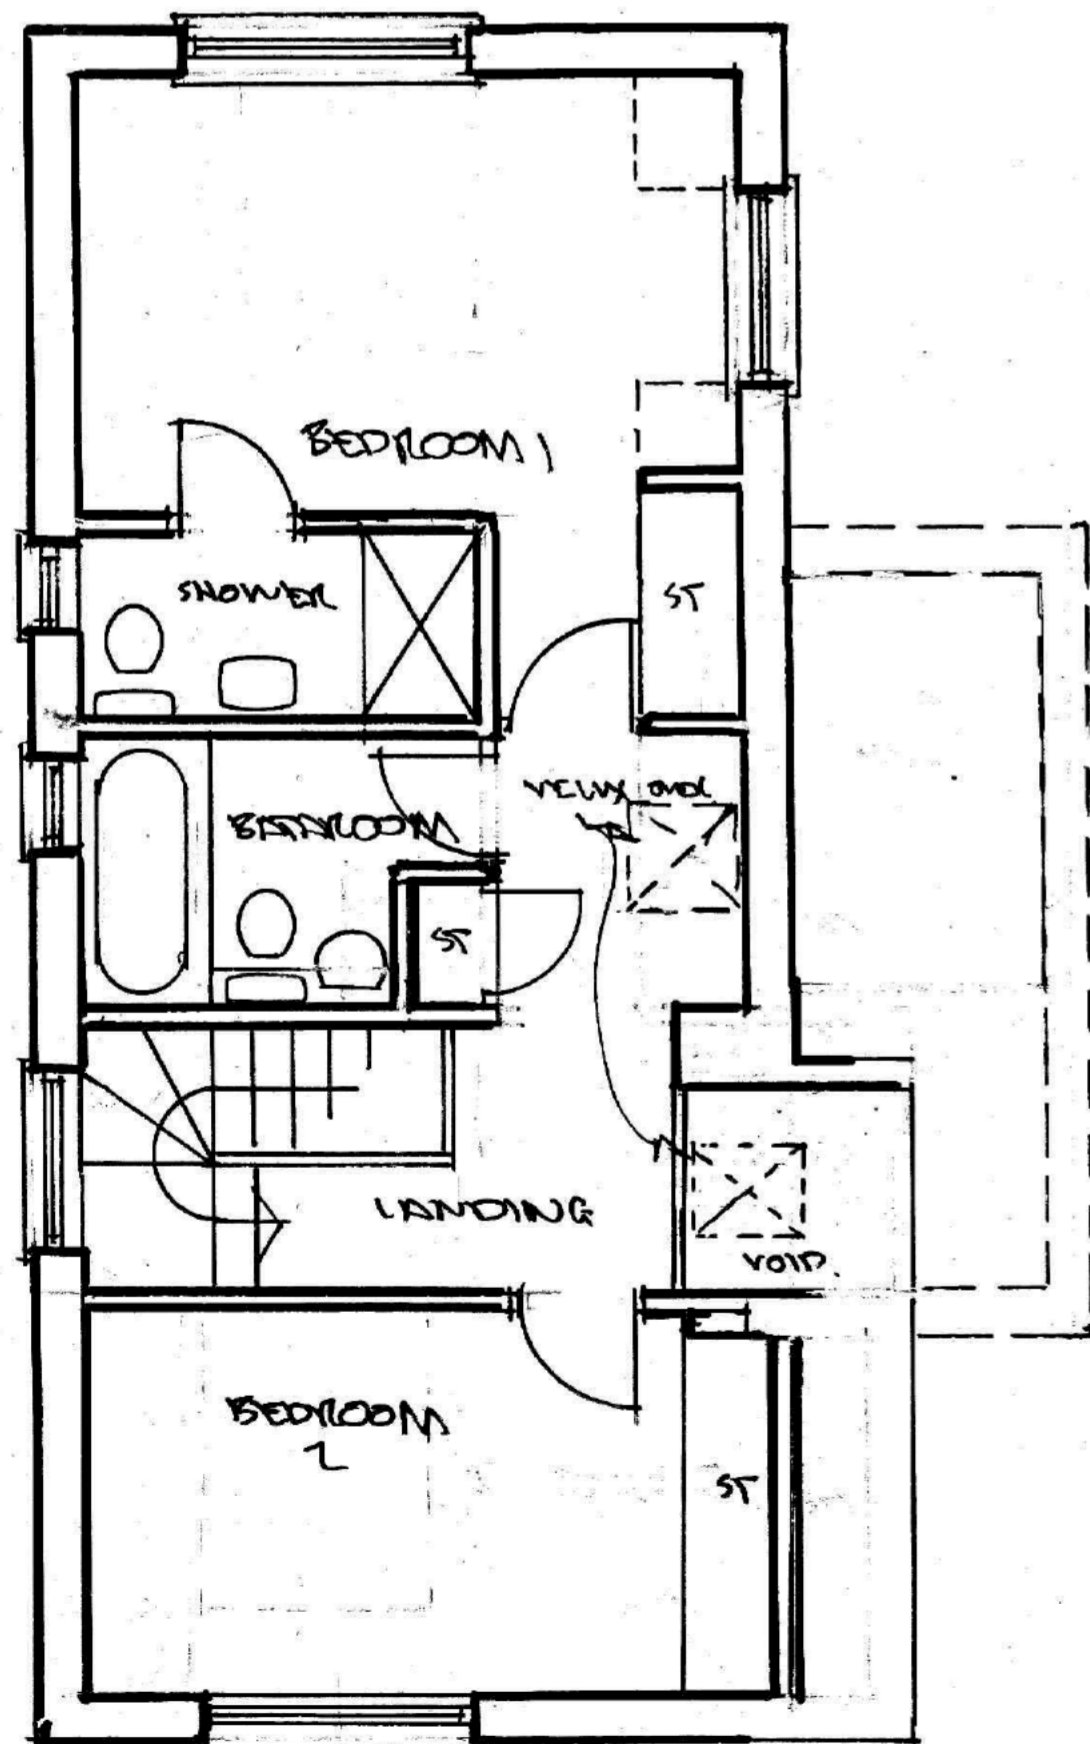

FIRST FLOOR PLAN

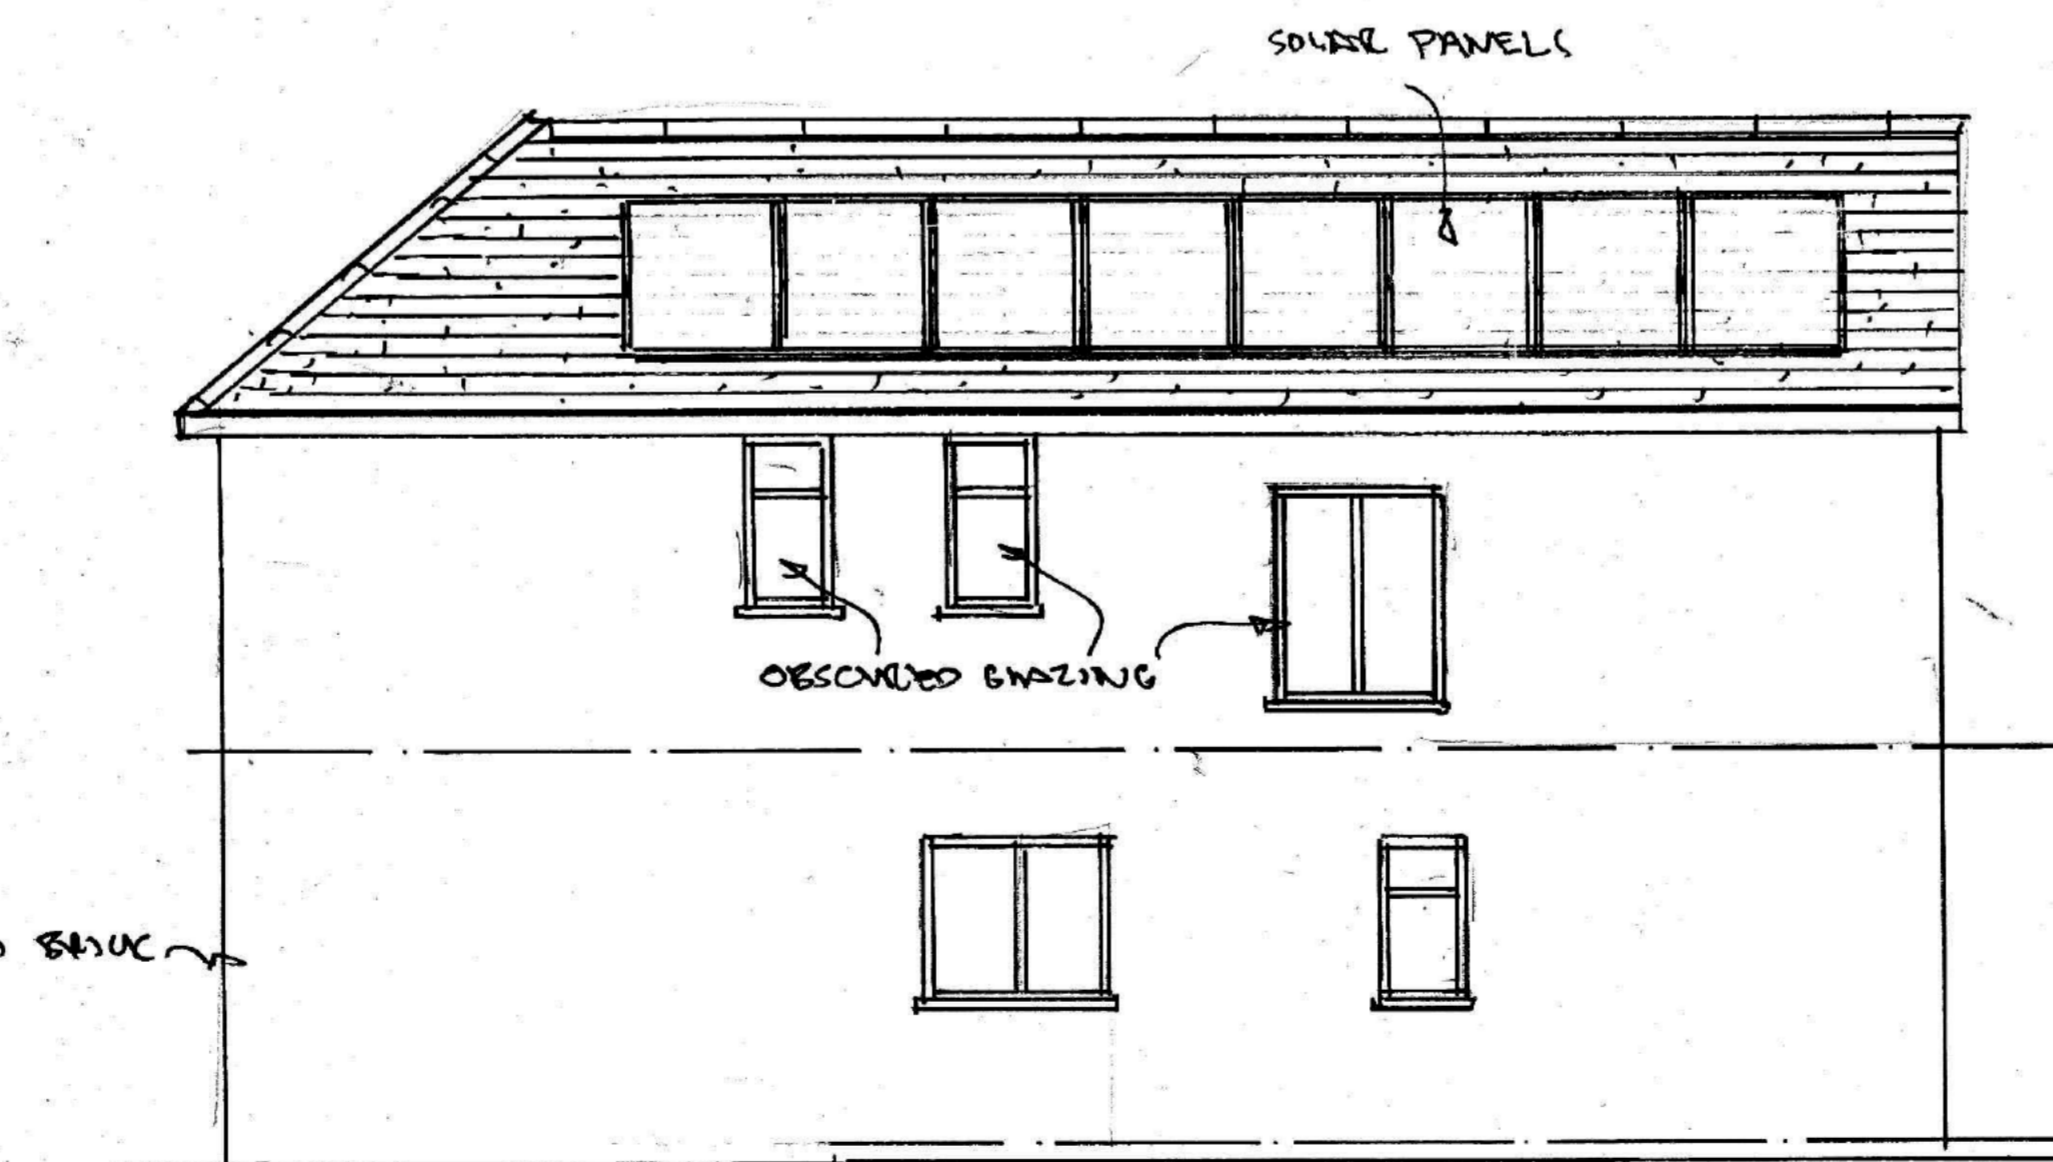

REAR ELEVATION

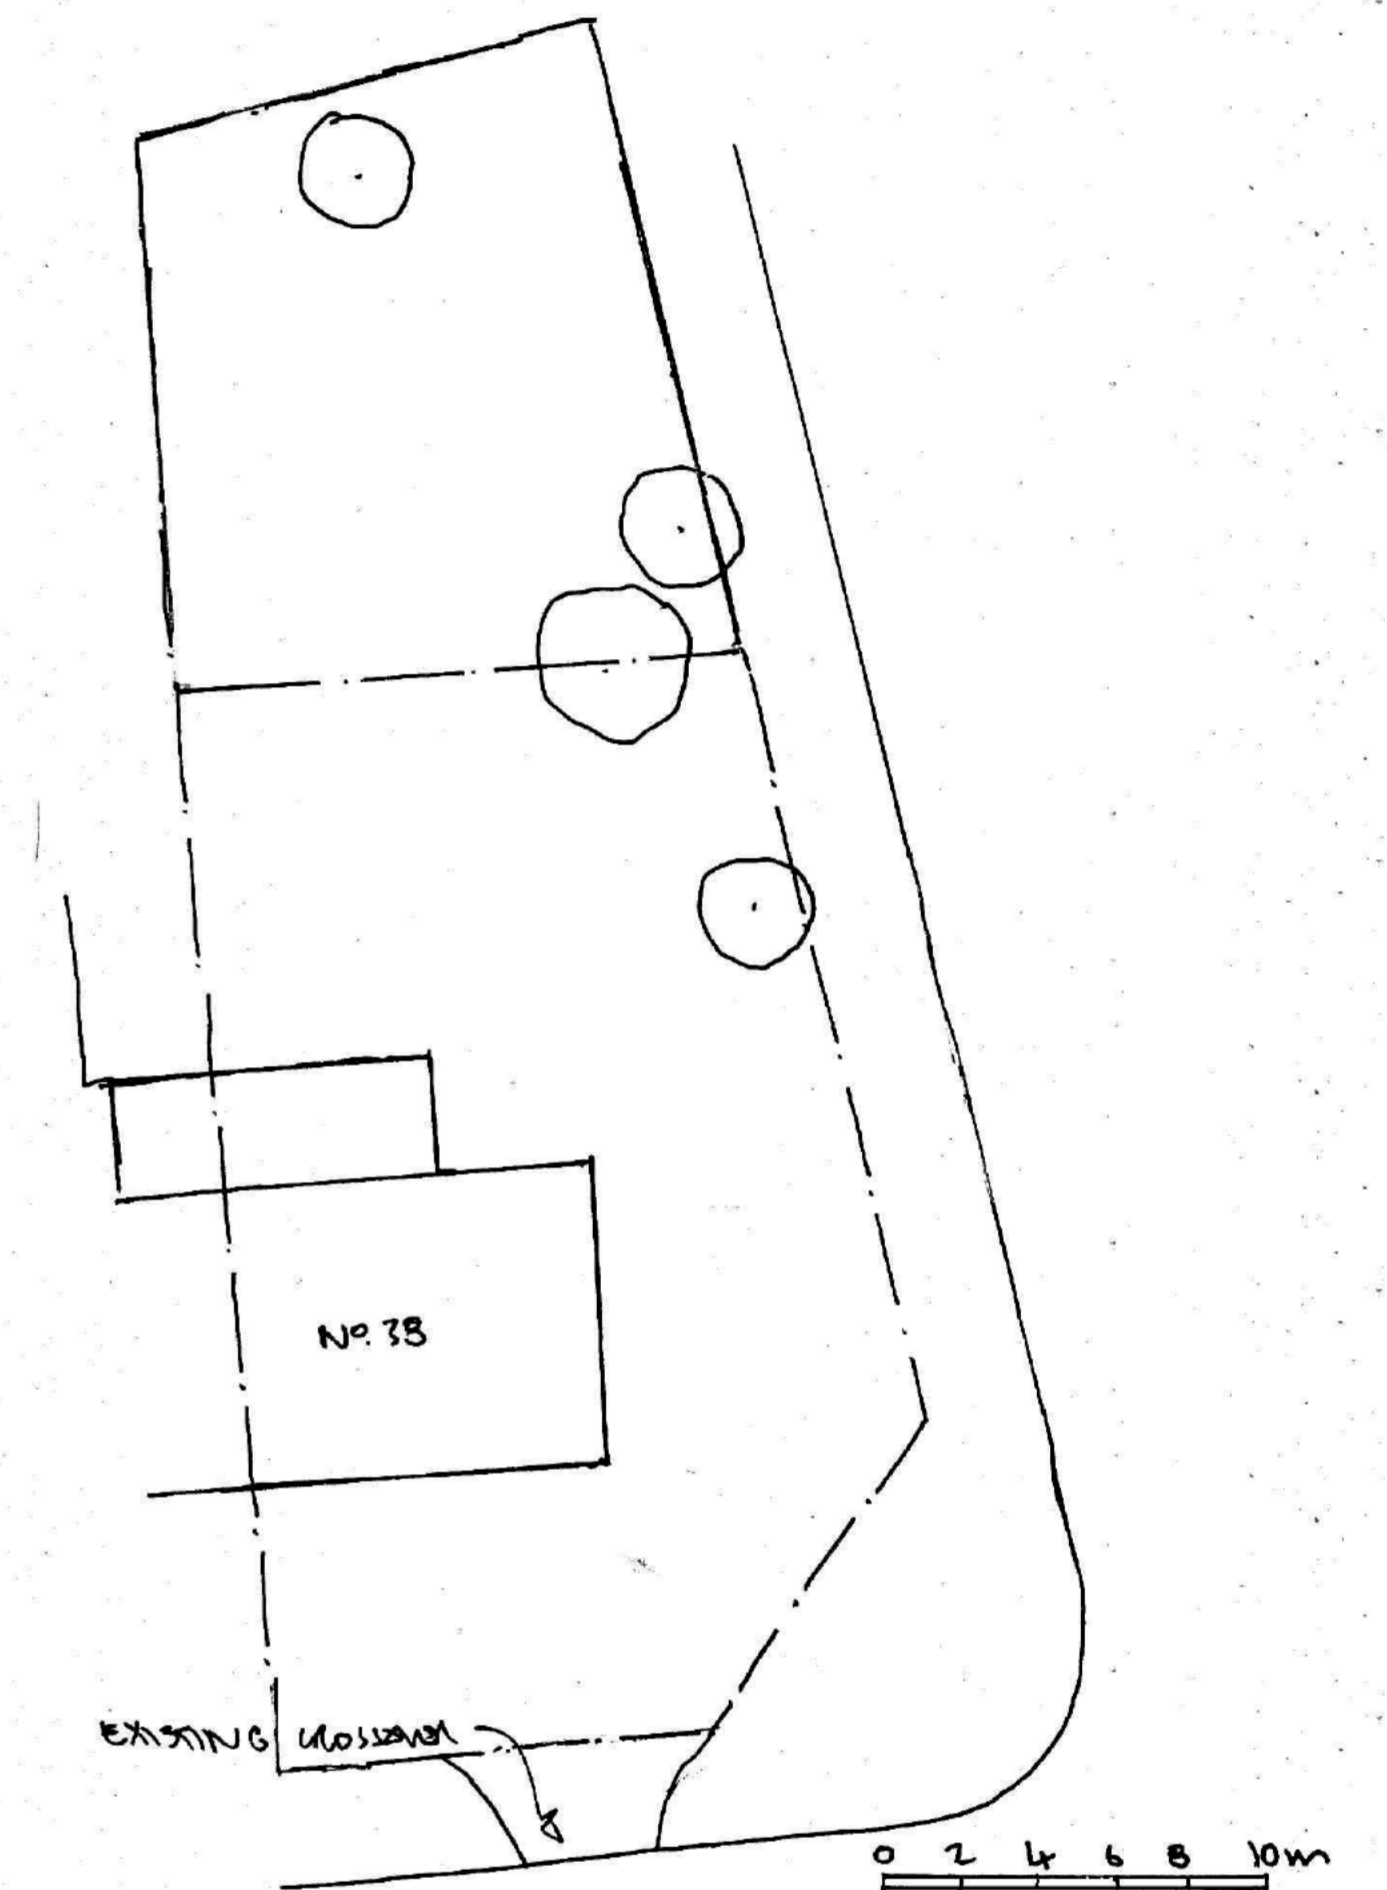 

EXISTING BLOCK PLAN  
1:200

Rev. Date	Comments.
8 July 14	solaw panels added.
<b>Howard Pease Architects</b>	
Old Batford Mill, Lower Luton Road, Harpenden, Herts AL5 1JN	
Client: <b>MR &amp; MRS. MEHMET</b>	
Project: LAND ADJUNCT TO 38 BROAD ROAD ST. ALBANS	
Title: <b>PROPOSED PLANS &amp; ELEVATIONS</b>	
Scale: 1:50, 1:200	Date: JUNE 2014
Drawing No.	Revision:
BRD/1014/01 B	